
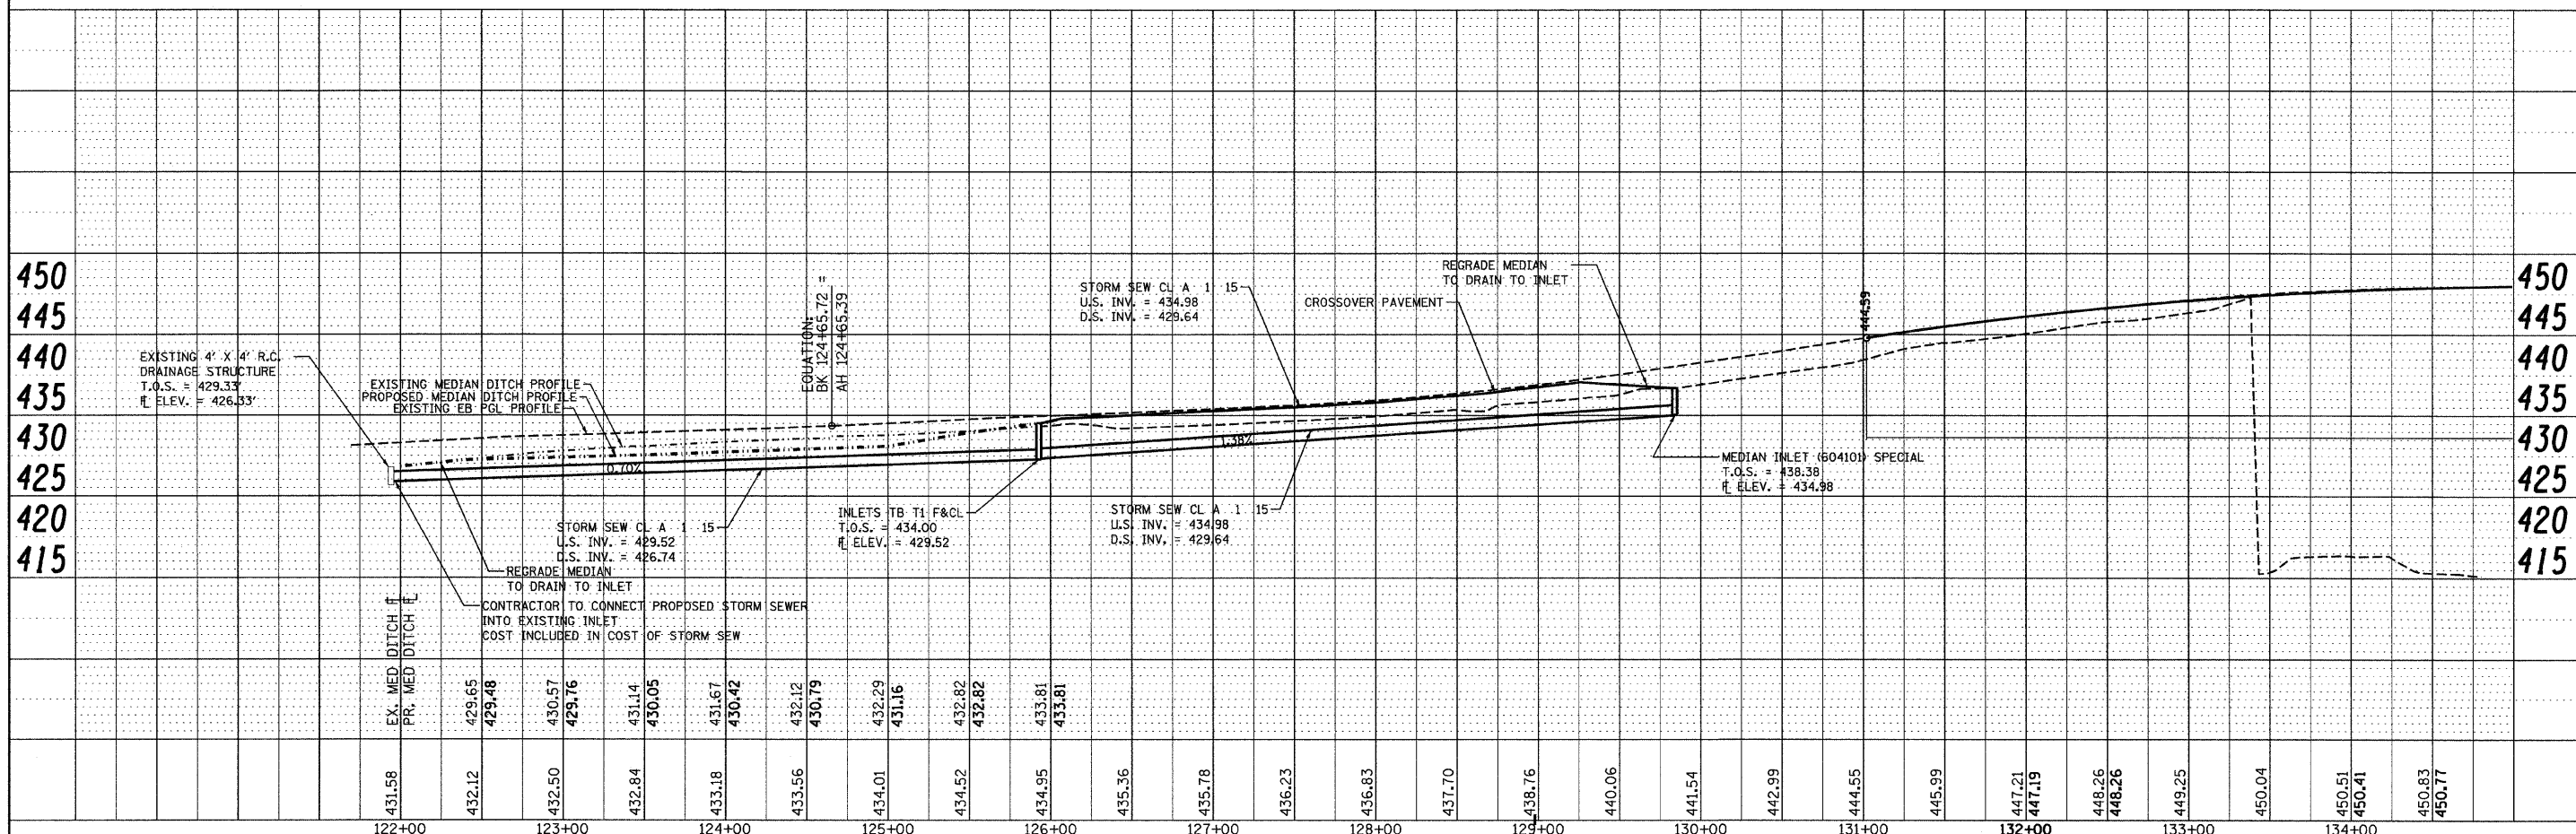


DATE: _____ BY: _____
 SURVEYED: _____
 PLAN: _____
 NOTE BOOK: _____
 RT. OF WAY CHECKED: _____
 CAD FILE NAME: _____

DATE: _____ BY: _____
 SURVEYED: _____
 PROFILE: _____
 NOTE BOOK: _____
 STRUCTURE NOTATION: _____

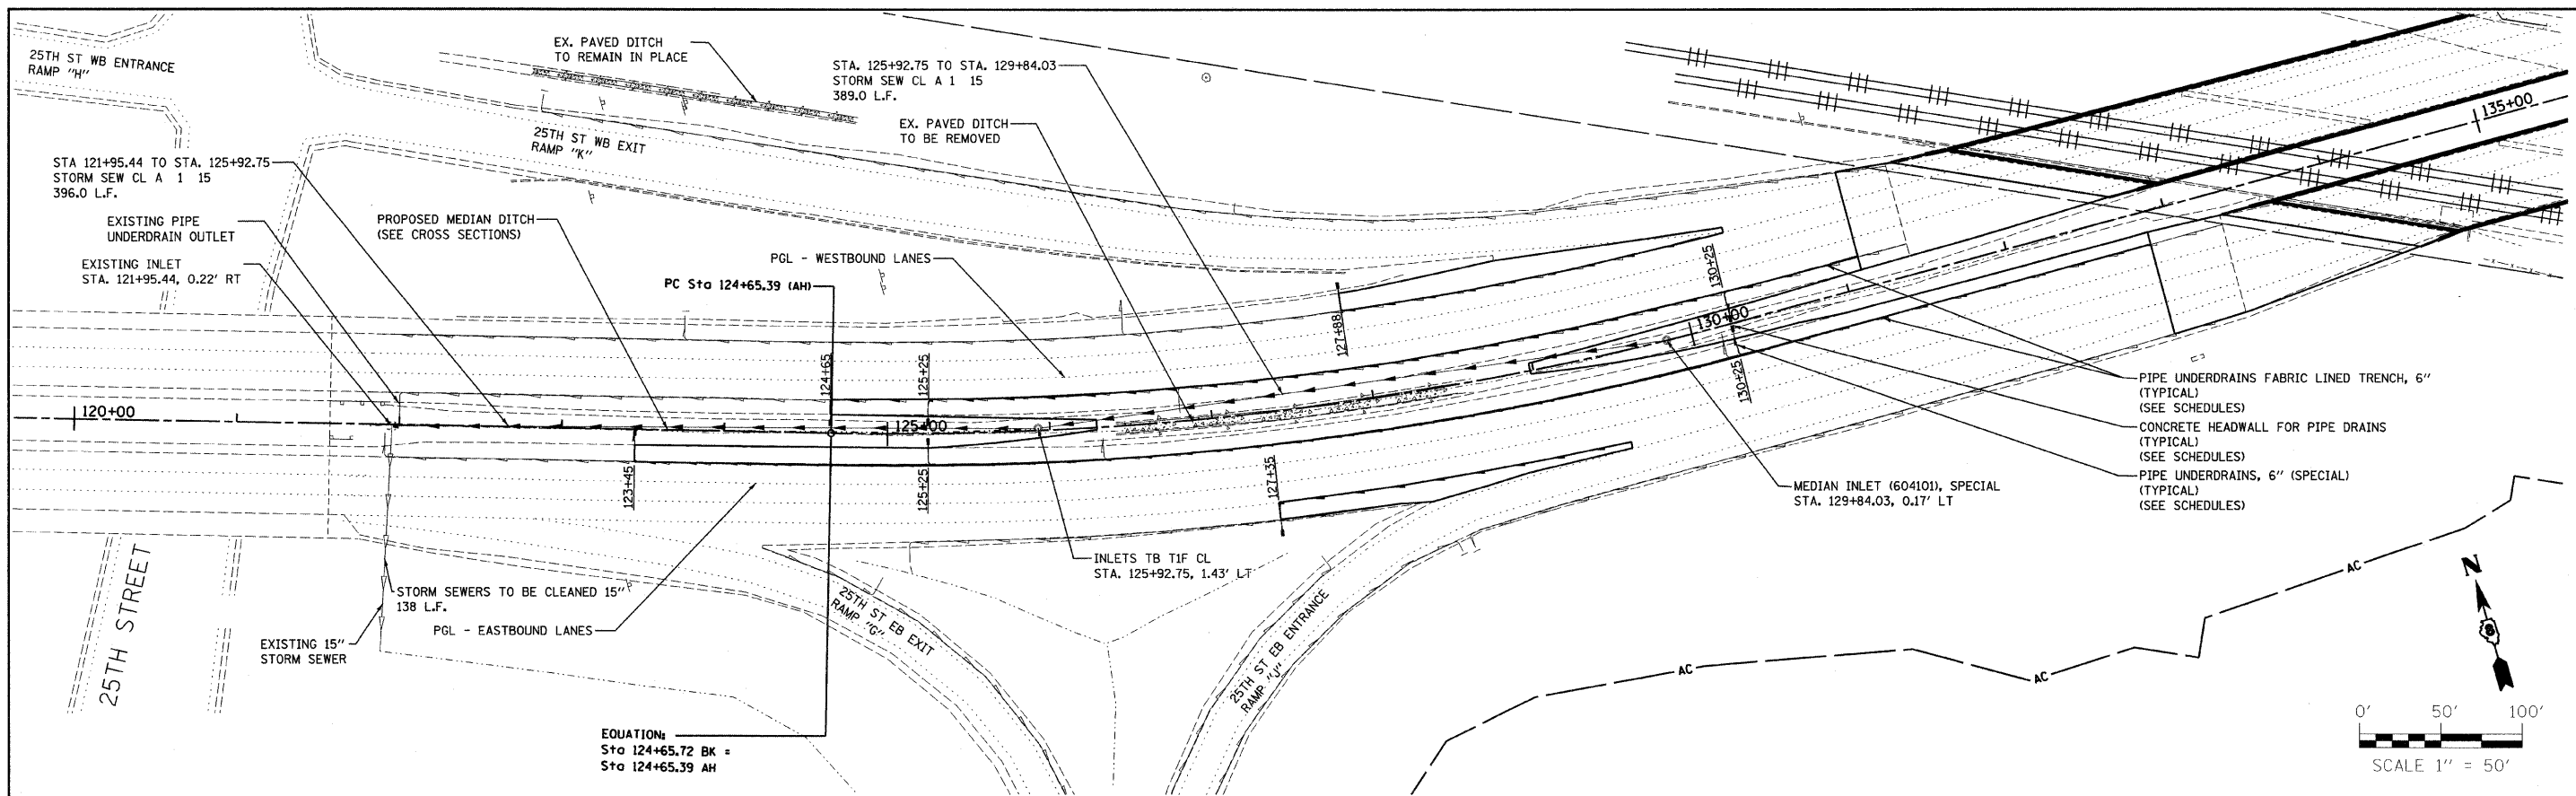

FILE NAME =	USER NAME = mschwartz-john	DESIGNED - JWS	REVISED -	STATE OF ILLINOIS DEPARTMENT OF TRANSPORTATION	DRAINAGE PLAN AND PROFILE SCALE: 1" = 50' SHEET NO. 1 OF 2 SHEETS STA. 123+45.02 TO STA. 135+00.00	F.A.I. RTE. =	SECTION	COUNTY	TOTAL SHEETS	SHEET NO.	
PLOT SCALE = 50.0000' / IN.	DATE = 8/7/2009	DRAWN - JWS	REVISED -			64	82-2VB-2	ST. CLAIR	153	45	
PLOT DATE = 8/7/2009	DATE = 8/7/2009	CHECKED - SUK	REVISED -			CONTRACT NO. 76867					
		DATE = 8/7/2009	REVISED -			FED. ROAD DIST. NO. 8 ILLINOIS FED. AID PROJECT					