

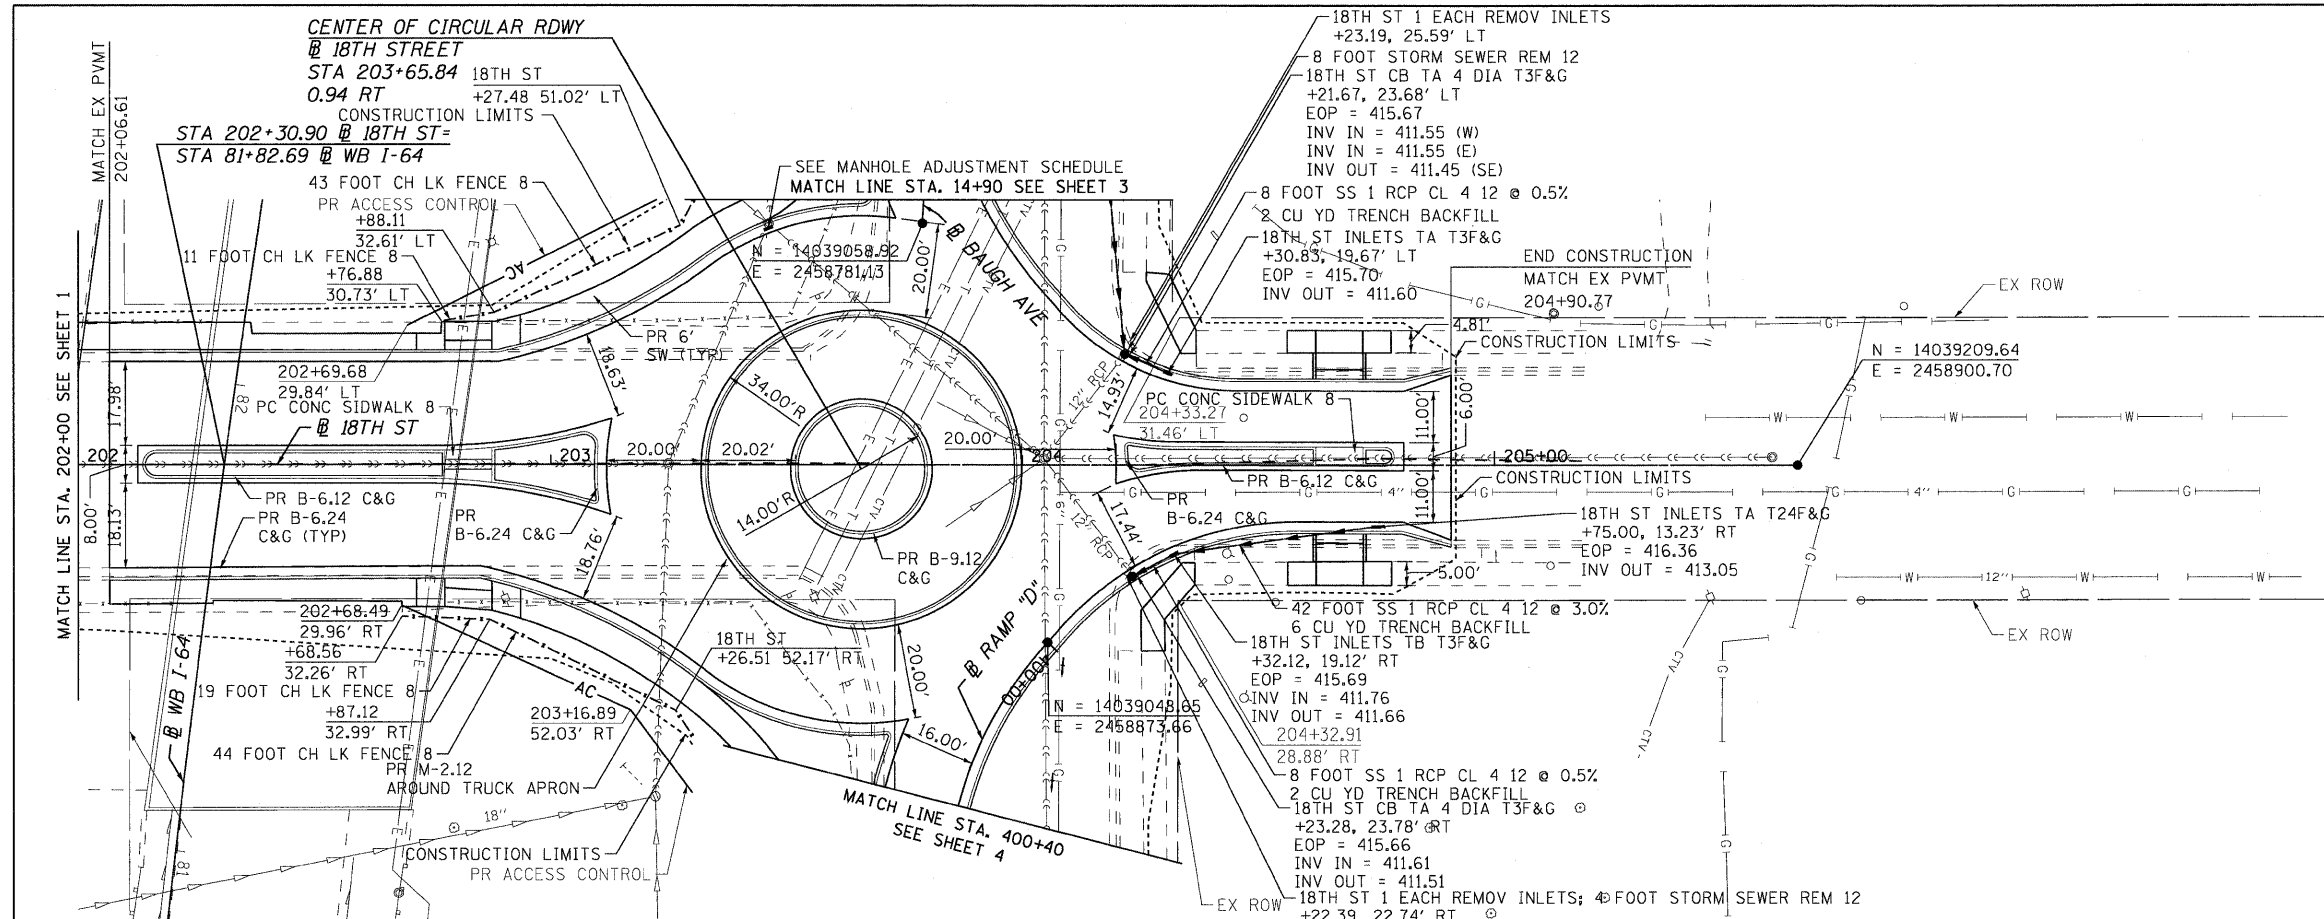


| | | | |
|------|---------------------|----|------|
| PLAN | SURVEYED | BY | DATE |
| | PLOTTED | | |
| | CHECKED | | |
| | RTY. OF WAY | | |
| | NO. _____ | | |
| | STRUCTURE NOTATIONS | | |
| | NO. _____ | | |

| | | | |
|---------|---------------------|----|------|
| PROFILE | SURVEYED | BY | DATE |
| | PLOTTED | | |
| | CHECKED | | |
| | NO. _____ | | |
| | STRUCTURE NOTATIONS | | |
| | NO. _____ | | |

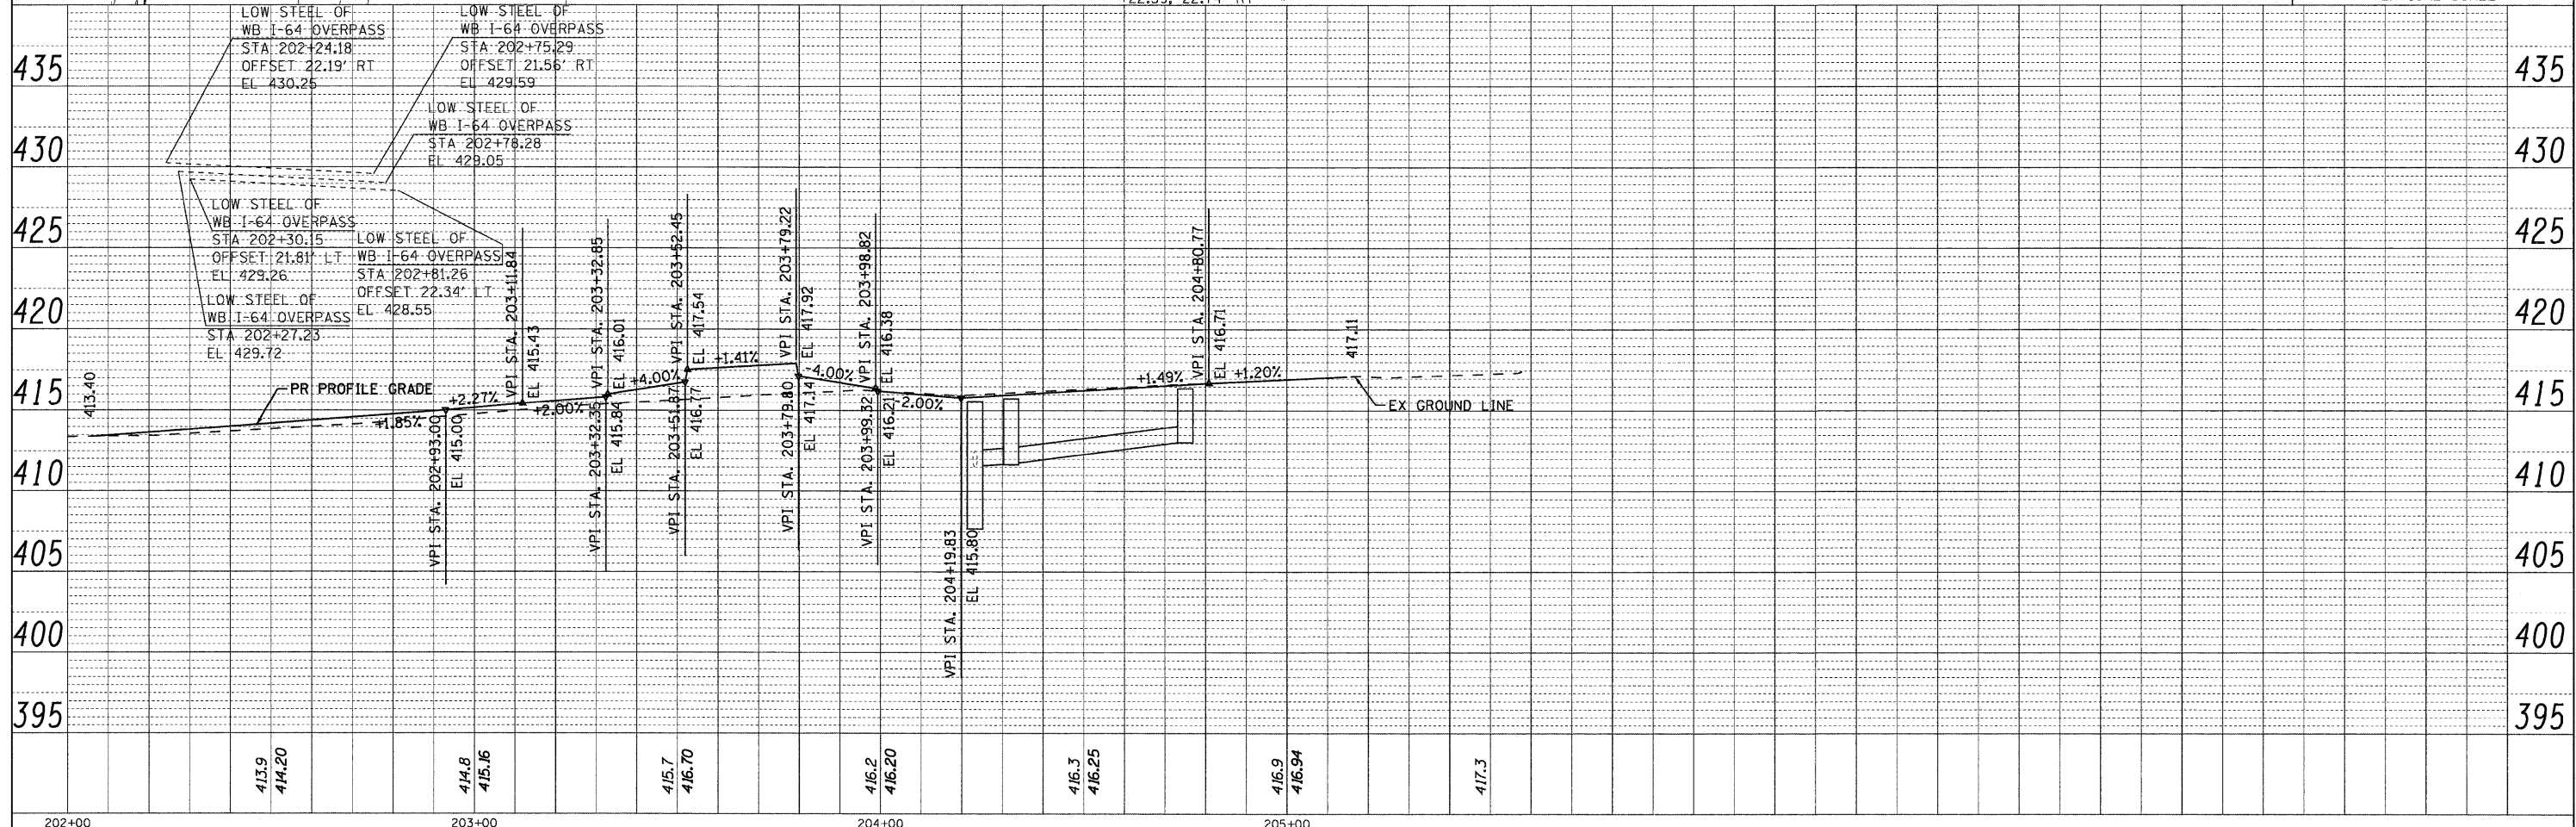

NOTE:
SEE INTERSECTION PLAN SHEETS FOR
RADI CONTROL AND ELEVATIONS.

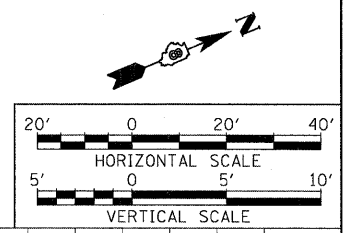

| | | | | | | | | | | | |
|--|-----------------|----------------|-----------|---|----------------------------------|--|---------------|--------------------|----------------------|-------------------|----------------|
| FILE NAME = DBTRI-76C38-sht-plnpro-01-28.dgn | USER NAME = jdf | DESIGNED - LDC | REVISED - | STATE OF ILLINOIS DEPARTMENT OF TRANSPORTATION | PLAN AND PROFILE | | F.A.U. RTE. = | SECTION = B2-1-10N | COUNTY = ST. CLAIR | TOTAL SHEETS = 68 | SHEET NO. = 21 |
| PLOT SCALE = 1:20 | CHECKED - GEB | REVISIED - | | | SCALE: 1"=20' | | 9166/9180 | | CONTRACT NO. = 76C38 | | |
| PLOT DATE = 8/13/2009 | DATE = 08/14/09 | REVISIED - | | | SHEET NO. 2 OF 8 SHEETS | | | | | | |
| | | | | | STA. 202+00.00 TO STA. 205+65.00 | | | | | | |

8/13/2009 10:37:45 AM