
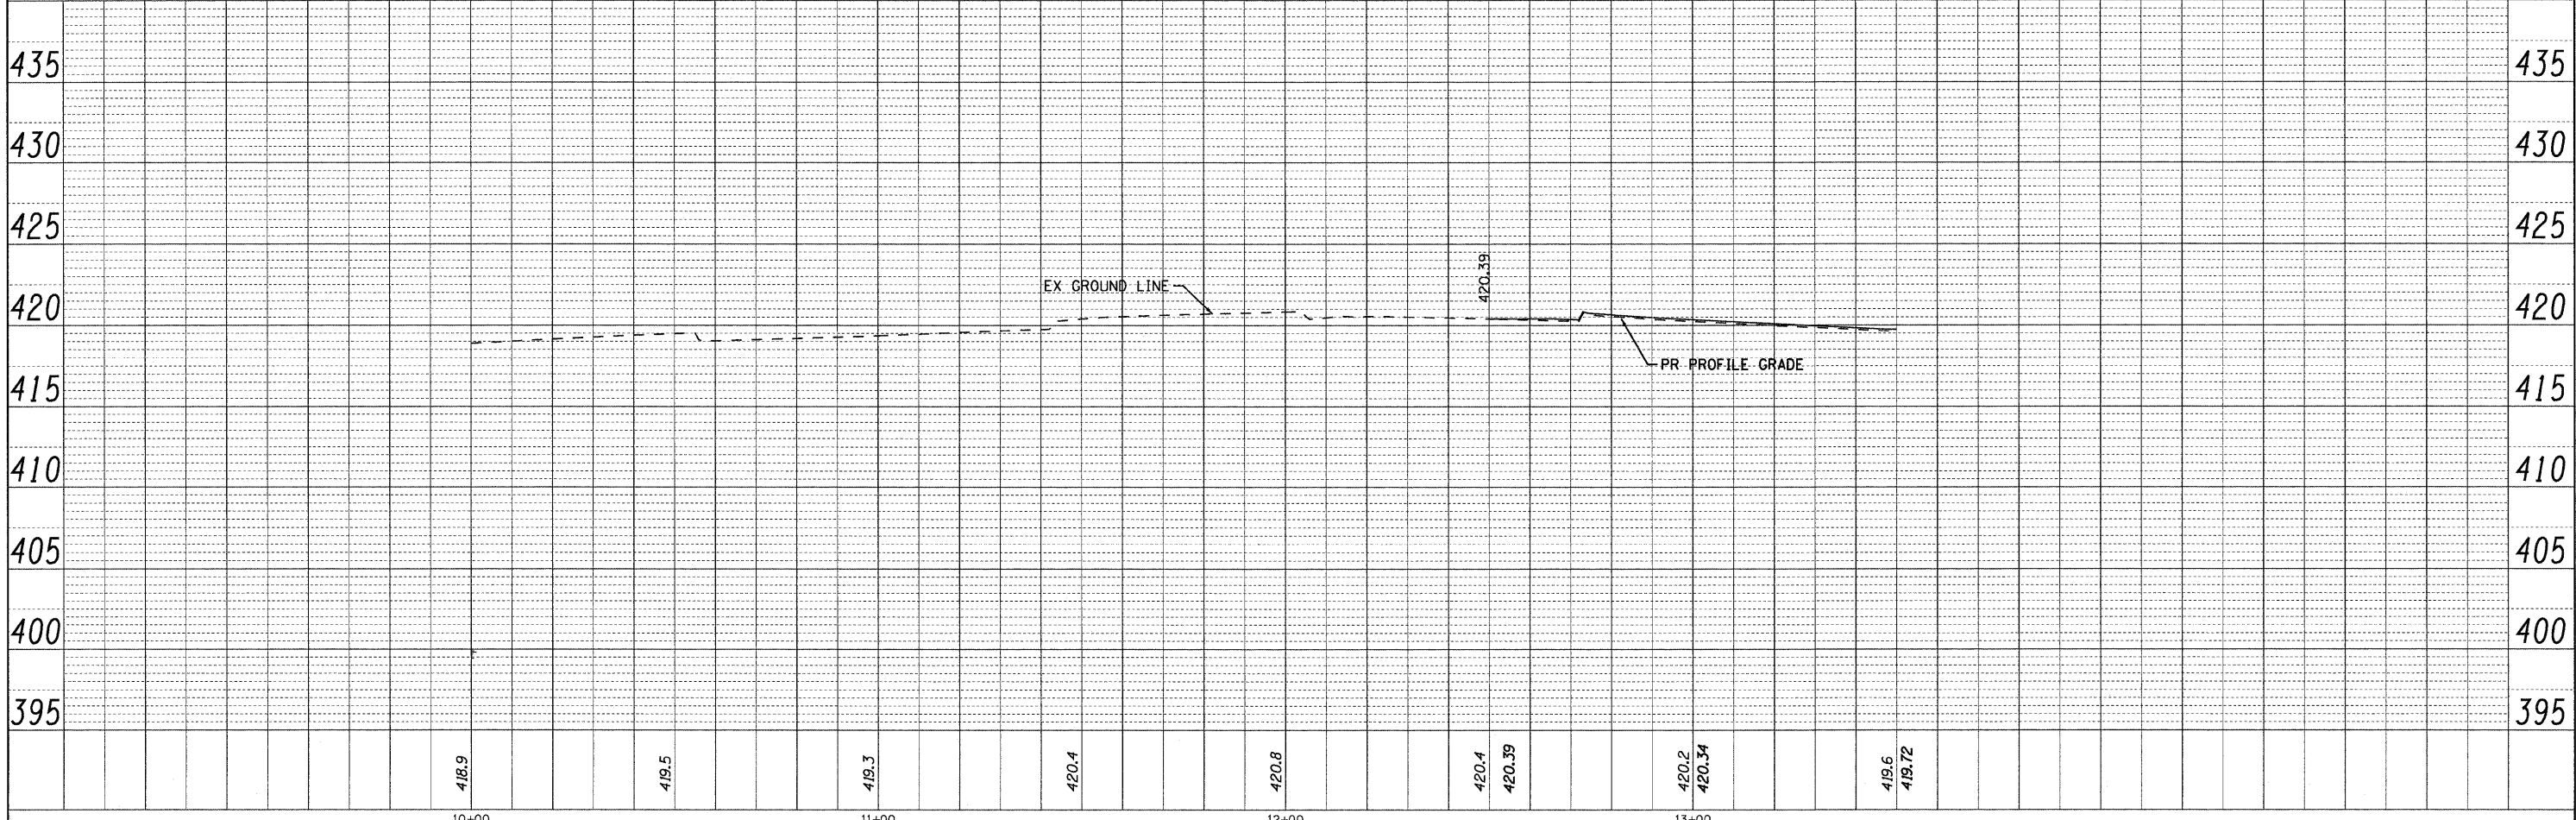
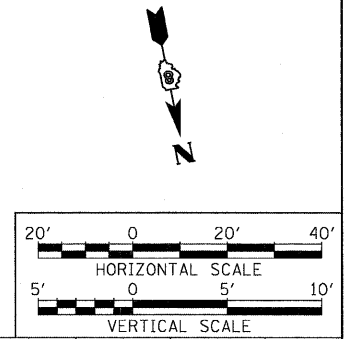
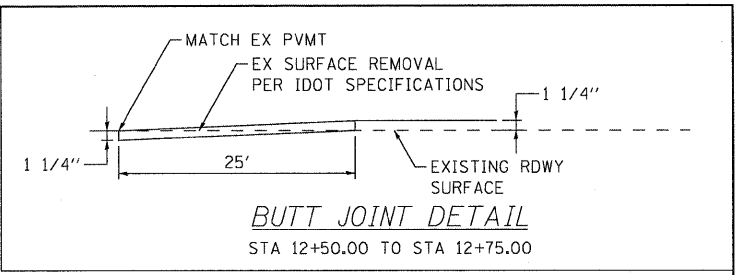


PLAN SURVEYED BY DATE
 PLOTTED BY
 CHECKED BY
 RT. OF WAY CHECKED BY
 NO. CAD FILE NAME

PROFILE SURVEYED BY DATE
 PLOTTED BY
 CHECKED BY
 RT. OF WAY CHECKED BY
 NO. STRUCTURE NOTATIONS CHKD

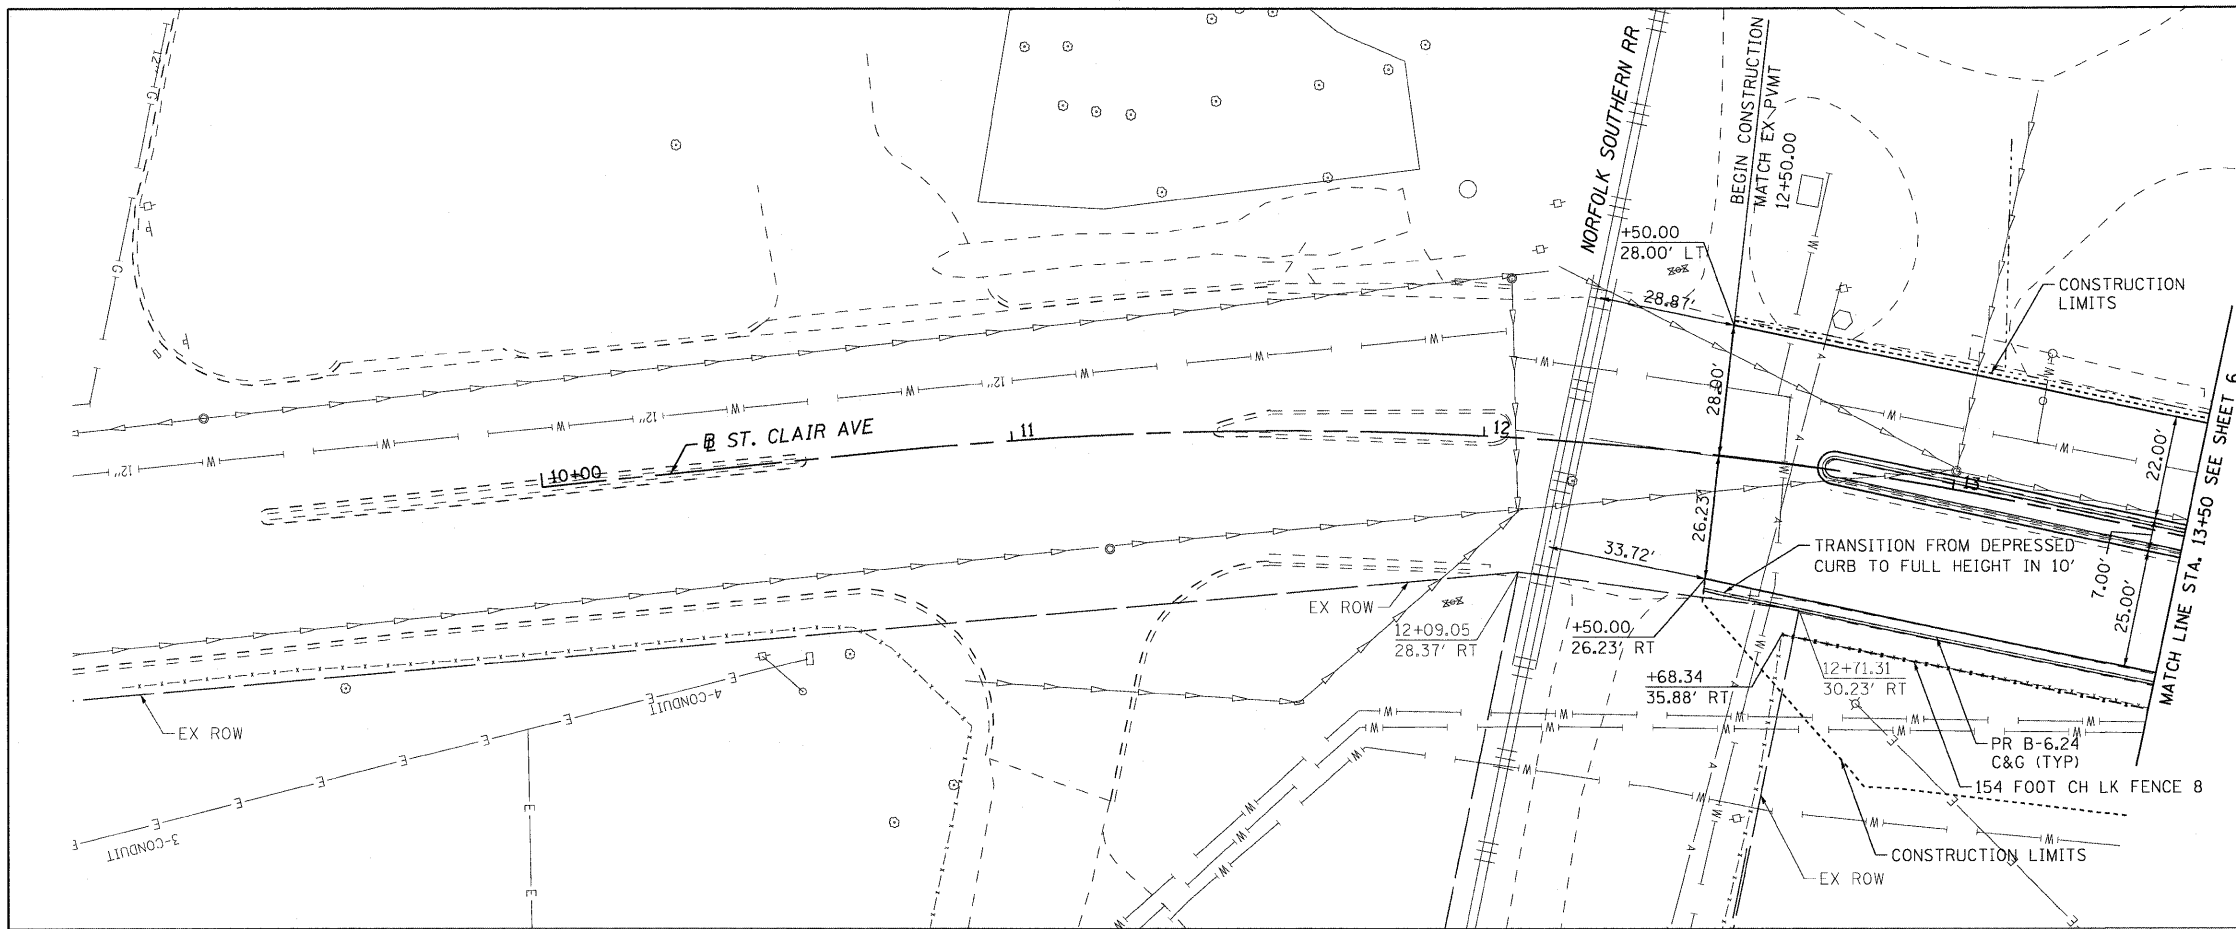

FILE NAME = DBTRI-76C38-sht-plnpro-01-08.dgn	USER NAME = jdf	DESIGNED - LDC	REVISED -	STATE OF ILLINOIS DEPARTMENT OF TRANSPORTATION	PLAN AND PROFILE		F.A.U. RTE.	SECTION	COUNTY	TOTAL SHEETS	SHEET NO.
MODEL NAME = DBTRI-76C38-sht-plnpro-05	DRAWN - JDF	CHECKED - GEB	REVISED -		9166/9180	82-1-10N	ST. CLAIR	68	24		
PLOT SCALE = 1:20	DATE = 08/14/09	REVISOR -	DATE -		FED. ROAD DIST. NO.	ILLINOIS	FED. AID PROJECT				
PLOT DATE = 9/13/2009	DATE = 08/14/09	REVISOR -	DATE -								

P:\188-0238 CTE TRI LEVEL\900 CAD\901 DRAWINGS\04 CONTRACT\SHEET\CVL\ROADWAY PLANS\DBTRI-76C38-SHT-PLNPRO-01-08.DGN