

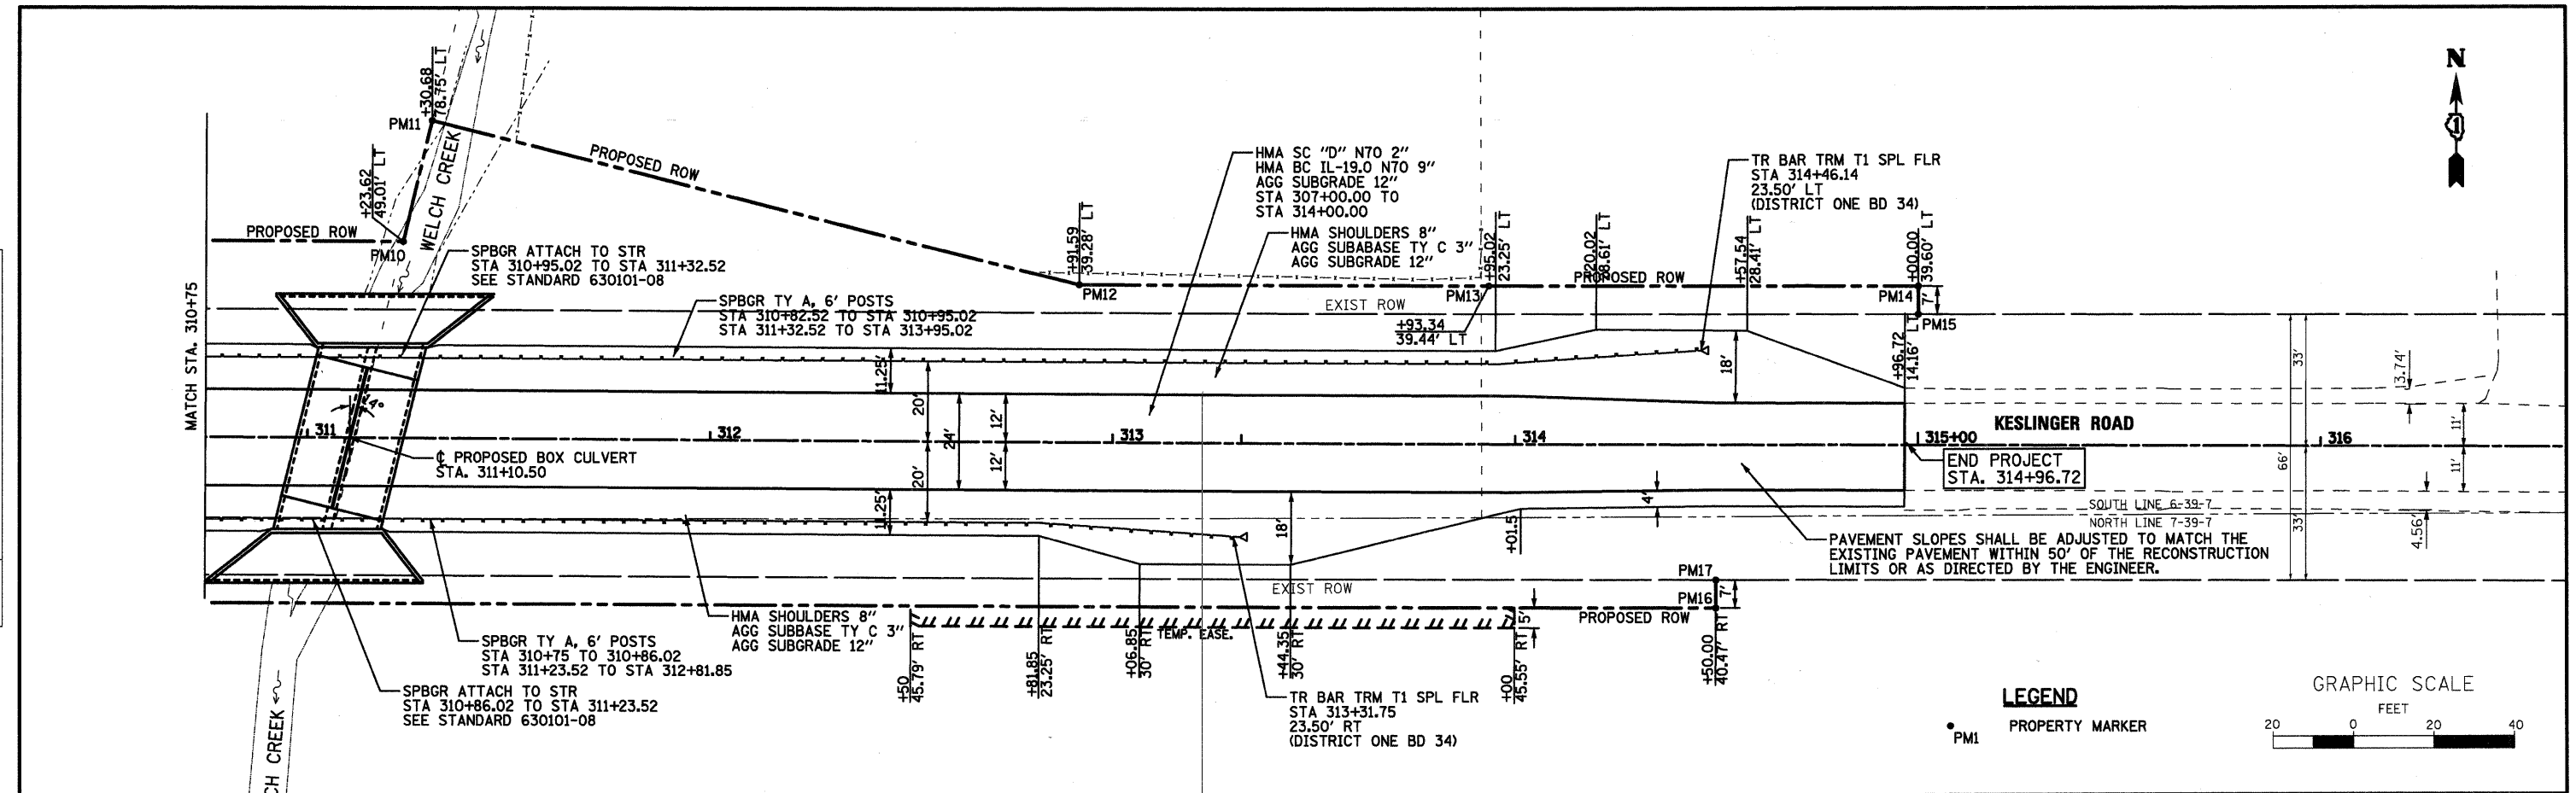


DATE	BY
SURVEYED	ALIGNED
NOTE BOOK	RT. OF WAY CHECKED
NO.	NO.
NO.	NO.
NO.	NO.

DATE	BY
SURVEYED	ALIGNED
NOTE BOOK	RT. OF WAY CHECKED
NO.	NO.
NO.	NO.
NO.	NO.

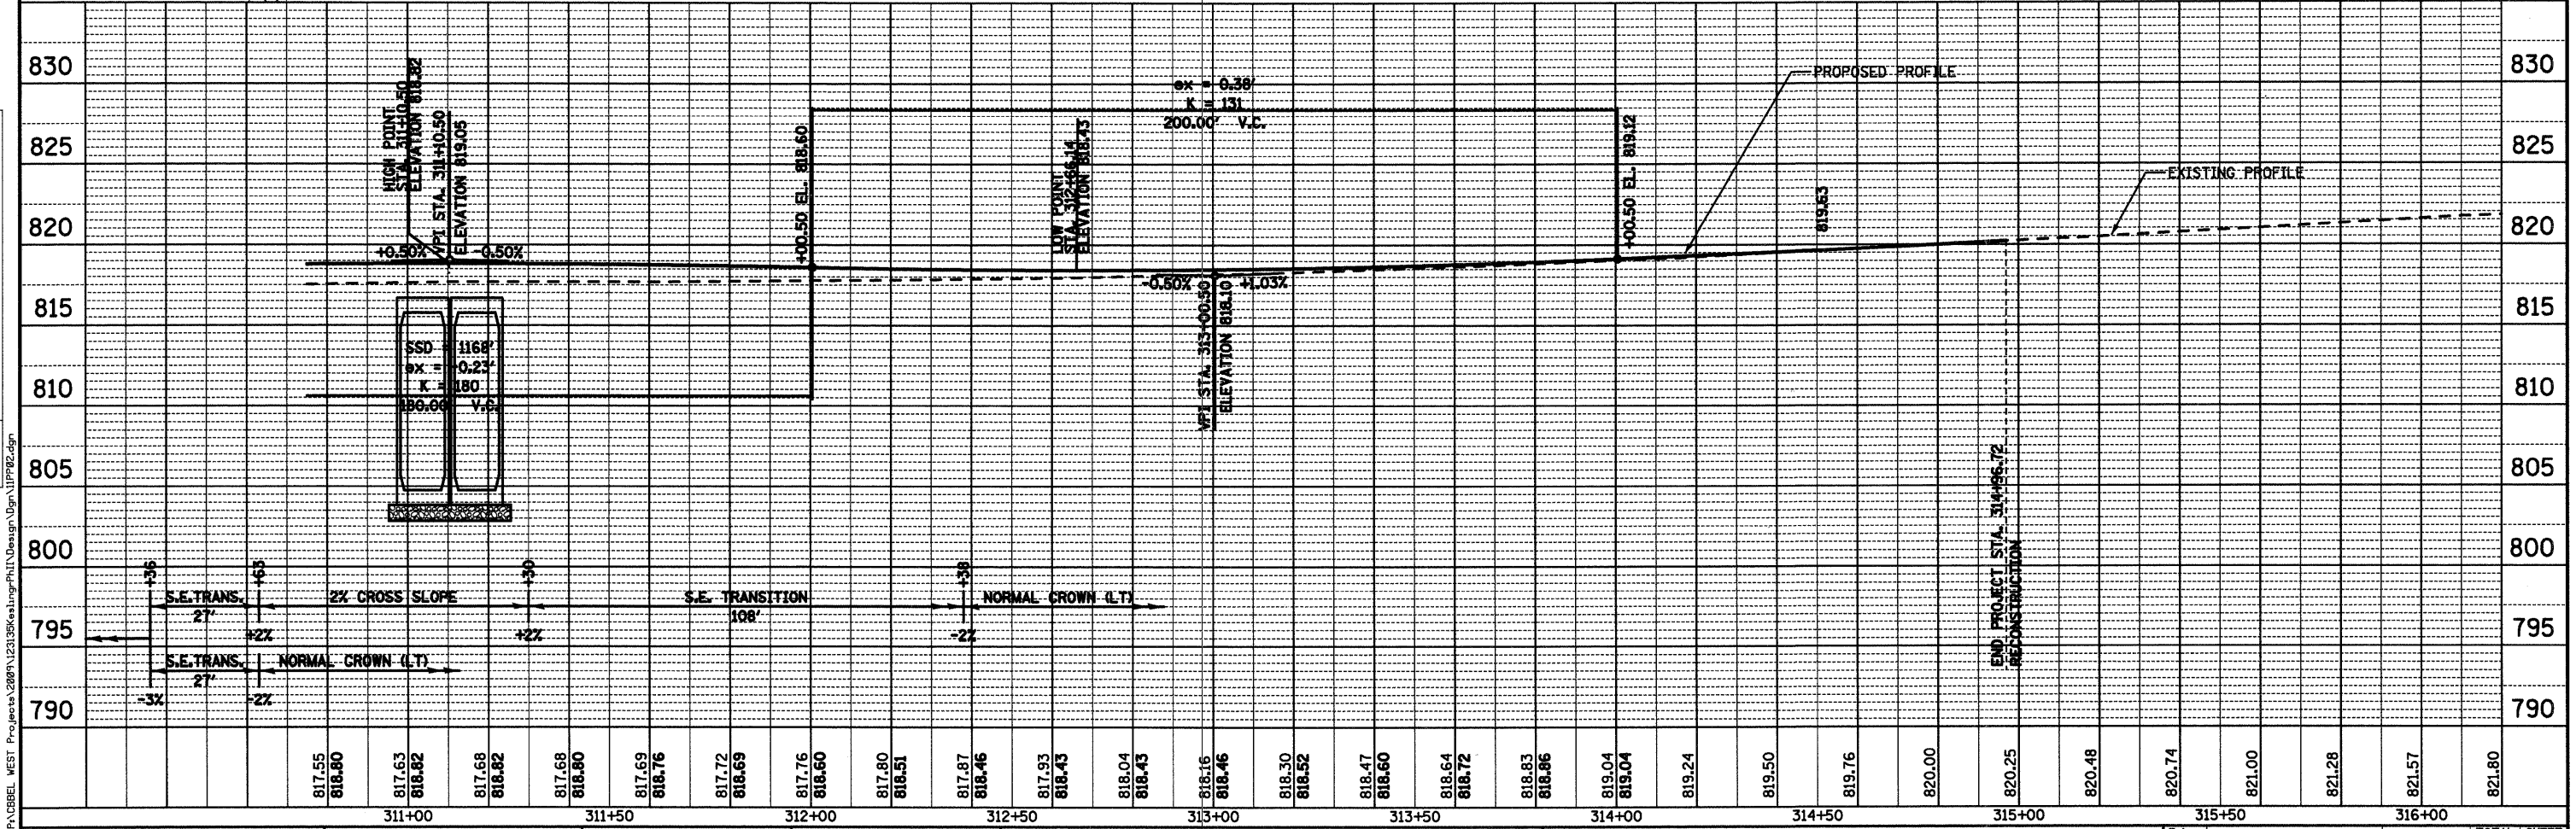

**LEGEND**  
 • PMI PROPERTY MARKER

 

817.55	818.80	817.63	818.82	817.68	818.82	817.68	818.80	817.69	818.76	817.72	818.69	817.76	818.60	817.80	818.51	817.87	818.46	817.93	818.43	818.04	818.43	818.16	818.46	818.30	818.52	818.47	818.60	818.64	818.72	818.83	818.86	819.04	819.04	819.24	819.50	819.76	820.00	820.25	820.48	820.74	821.00	821.28	821.57	821.80															
311+00										311+50					312+00					312+50					313+00					313+50					314+00					314+50					315+00					315+50					316+00				

**WILLS BURKE KELSEY ASSOCIATES LTD.**  
 116 West Main Street, Suite 201  
 St. Charles, Illinois 60174  
 (630) 443-7755

USER NAME = #USER#	DESIGNED - SBP	REVISED -
DRAWN - TC	REVISIONS -	
CHECKED - SBP	REVISIONS -	
DATE - January 2008	REVISIONS -	

**STATE OF ILLINOIS**  
**DEPARTMENT OF TRANSPORTATION**

**PLAN AND PROFILE**  
**STA. 310 + 75.00 TO STA. 315 + 00.00**  
 SCALE: 1"=20'

F.A. RTE.	SECTION	COUNTY	TOTAL SHEETS	SHEET NO.
0110	01-00267-00-BR	KANE	37	11
CONTRACT NO. 83994				
ILLINOIS FED. AID PROJECT				