


FREEMAN UNITED COAL MINING COMPANY

FREEMAN UNITED COAL MINING COMPANY


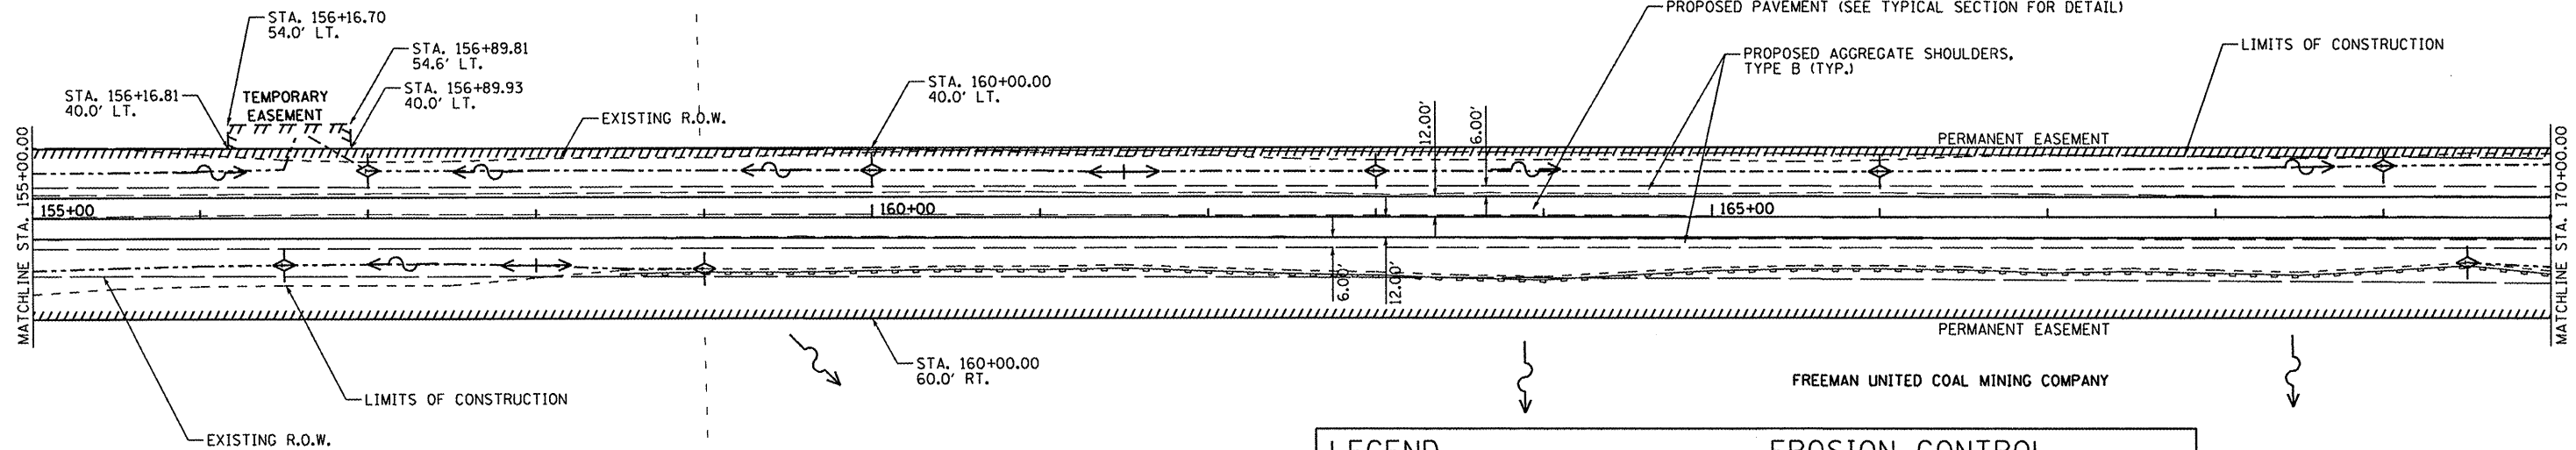


LEGEND

- Prop Permanent Easement (PE)
- Prop Temporary Easement (TE)
- Perimeter Erosion Barrier
- Limits of Construction
- Proposed Ditch Line
- Aerial Electric/Cable (AE)

EROSION CONTROL

- Temporary Ditch Check
- Pipe and Inlet Protection
- Stone Dumped Rip-rap
- Ditch Summit
- Ditch Flow Arrow

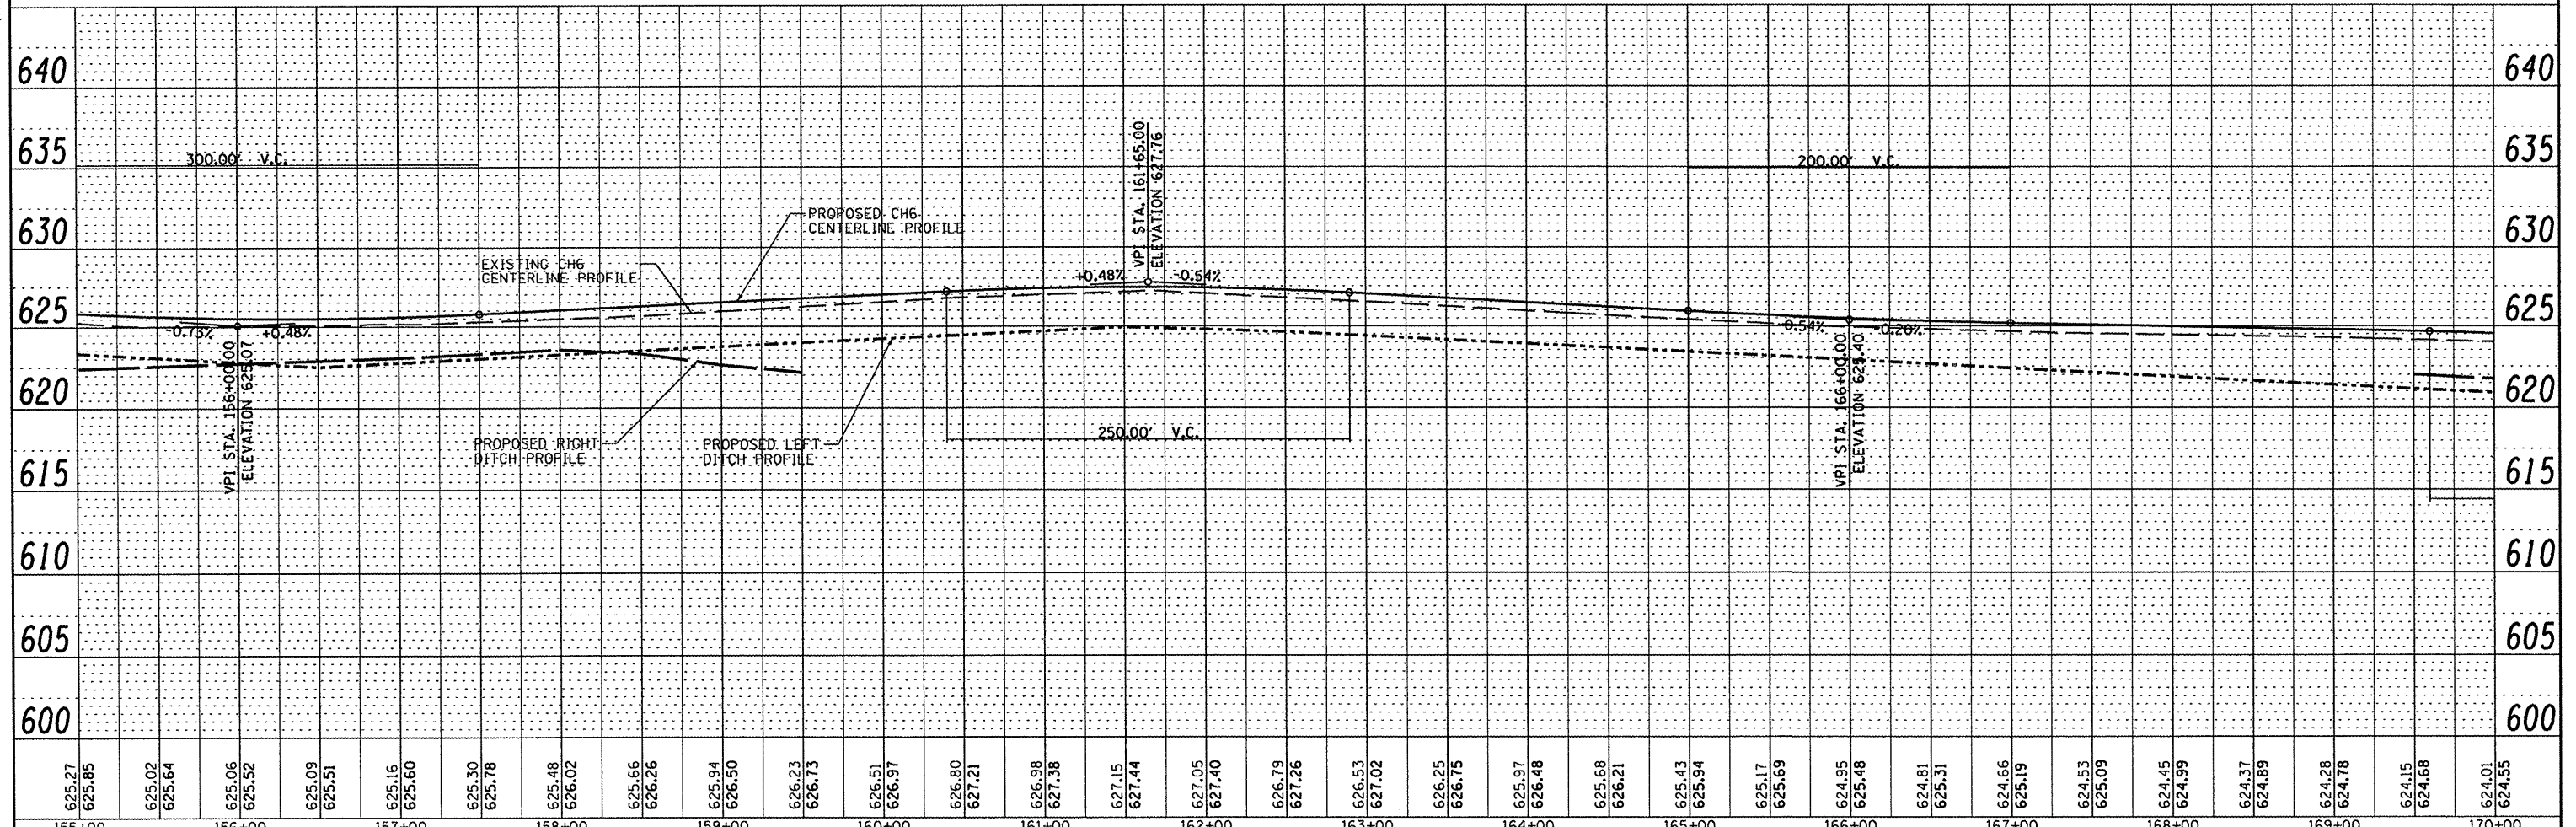 

625.27	625.85	625.02	625.64	625.06	625.52	625.09	625.51	625.16	625.60	625.30	625.78	625.48	626.02	625.66	626.26	625.94	626.50	626.23	626.73	626.51	626.97	626.80	627.21	626.98	627.38	627.15	627.44	627.05	627.40	626.79	627.26	626.53	627.02	626.25	626.75	625.97	626.48	625.68	626.21	625.43	625.94	625.17	625.69	624.95	625.48	624.81	625.31	624.66	625.19	624.53	625.09	624.45	624.99	624.37	624.89	624.28	624.78	624.15	624.68	624.01	624.55
155+00	156+00	157+00	158+00	159+00	160+00	161+00	162+00	163+00	164+00	165+00	166+00	167+00	168+00	169+00	170+00	

DATE	
BY	
REVISIONS	
NO.	
PLAN	
NO.	
NOTE BOOK	
NO.	
FILE NAME	

MAURER & STUTZ, INC.
ENGINEERS SURVEYORS
7615 NORTH HARBER DRIVE
CHICAGO, ILLINOIS 60615
PHONE (312) 683-7616
FAX (312) 683-7616

DATE	
BY	
REVISIONS	
NO.	
PROFILE	
NO.	
NOTE BOOK	
NO.	
FILE NAME	

STATE OF ILLINOIS
DEPARTMENT OF TRANSPORTATION

FULTON COUNTY HIGHWAY 6
PLAN & PROFILE

F.A.S. RTE.	SECTION	COUNTY	TOTAL SHEETS	SHEET NO.
1458	03-00125-02-RS	FULTON	66	13
CONTRACT NO. 89415				

SCALE: 1" = 50' SHEET NO. 3 OF 8 SHEETS STA. 155+00 TO STA. 170+00

FED. ROAD DIST. NO. ILLINOIS FED. AID PROJECT