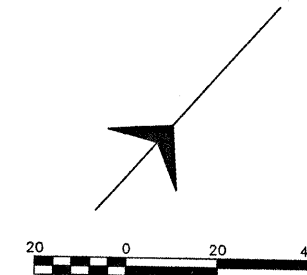
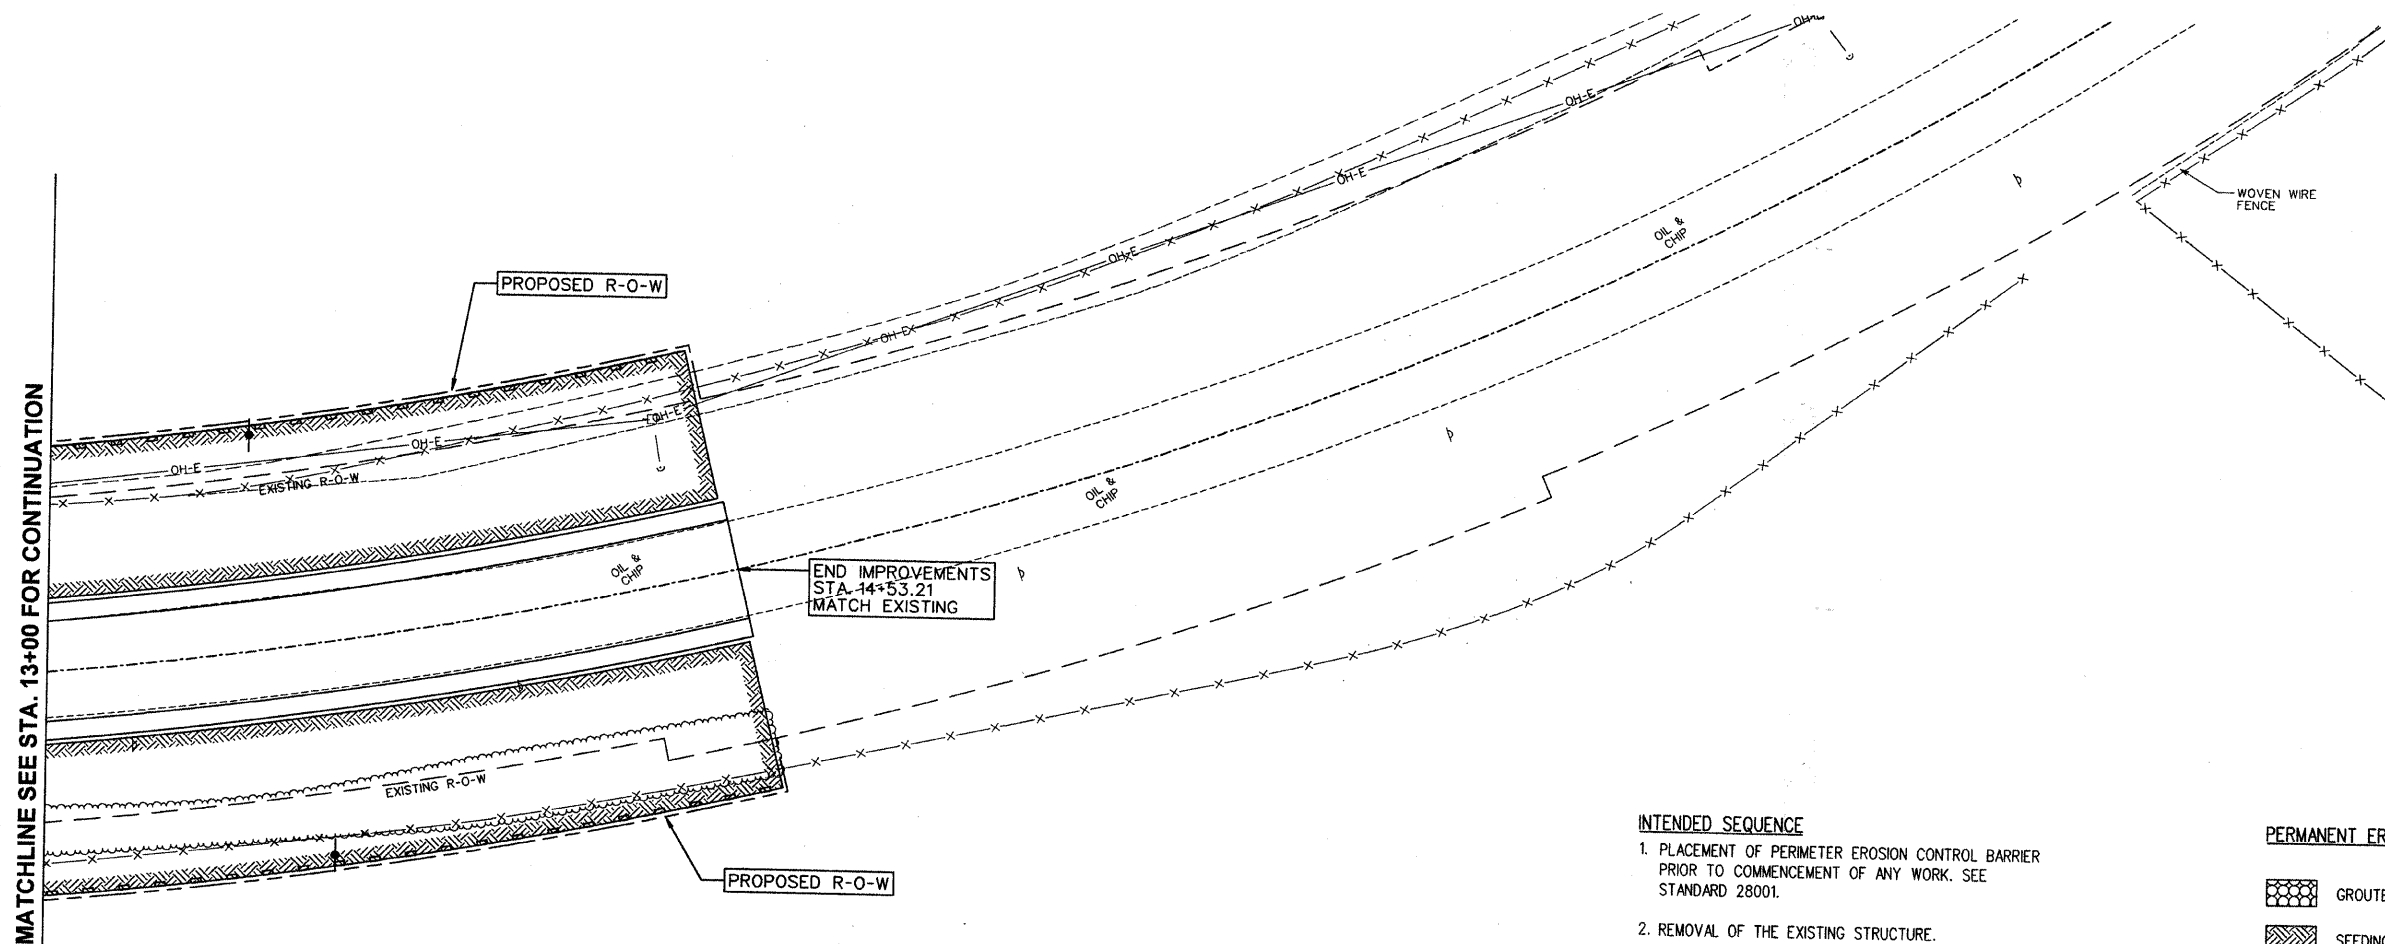


ROUTE NO.	SECTION	COUNTY	TOTAL SHEETS	SHEET NO.
C.H. 22	05-00907-00-BR	CHAMPAIGN	36	10
STA.		TO STA.		
F.H.W.A. REG.		ILLINOIS PROJECT		





MATCHLINE SEE STA. 13+00 FOR CONTINUATION

 

**INTENDED SEQUENCE**

1. PLACEMENT OF PERIMETER EROSION CONTROL BARRIER PRIOR TO COMMENCEMENT OF ANY WORK. SEE STANDARD 28001.
2. REMOVAL OF THE EXISTING STRUCTURE.
3. CONSTRUCTION OF THE NEW SUB STRUCTURE.
4. CONSTRUCTION OF THE NEW SUPERSTRUCTURE.
5. THE PLACEMENT AND MAINTENANCE OF TEMPORARY EROSION CONTROLS.
6. FINAL GRADING AND SHAPING INCLUDING PLACEMENT OF AGGREGATE BASE COURSE & BITUMINOUS SURFACE.
7. REMOVAL & PROPER CLEAN UP OF TEMPORARY EROSION CONTROLS.
8. PLACEMENT OF PERMANENT EROSION CONTROLS.

**PERMANENT EROSION CONTROL**

-  GROUTED RIPRAP
-  SEEDING, CLASS 2

**TEMPORARY EROSION CONTROL**

-  PERIMETER EROSION BARRIER
-  TEMPORARY DITCH CHECK

EROSION CONTROL PLAN