



RTE.	SECTION	COUNTY	TOTAL SHEETS	SHEET NO.
6999	08-00330-01-PV	VERMILION	77	36
VOORHEES STREET				
CONTRACT NO. 91417				

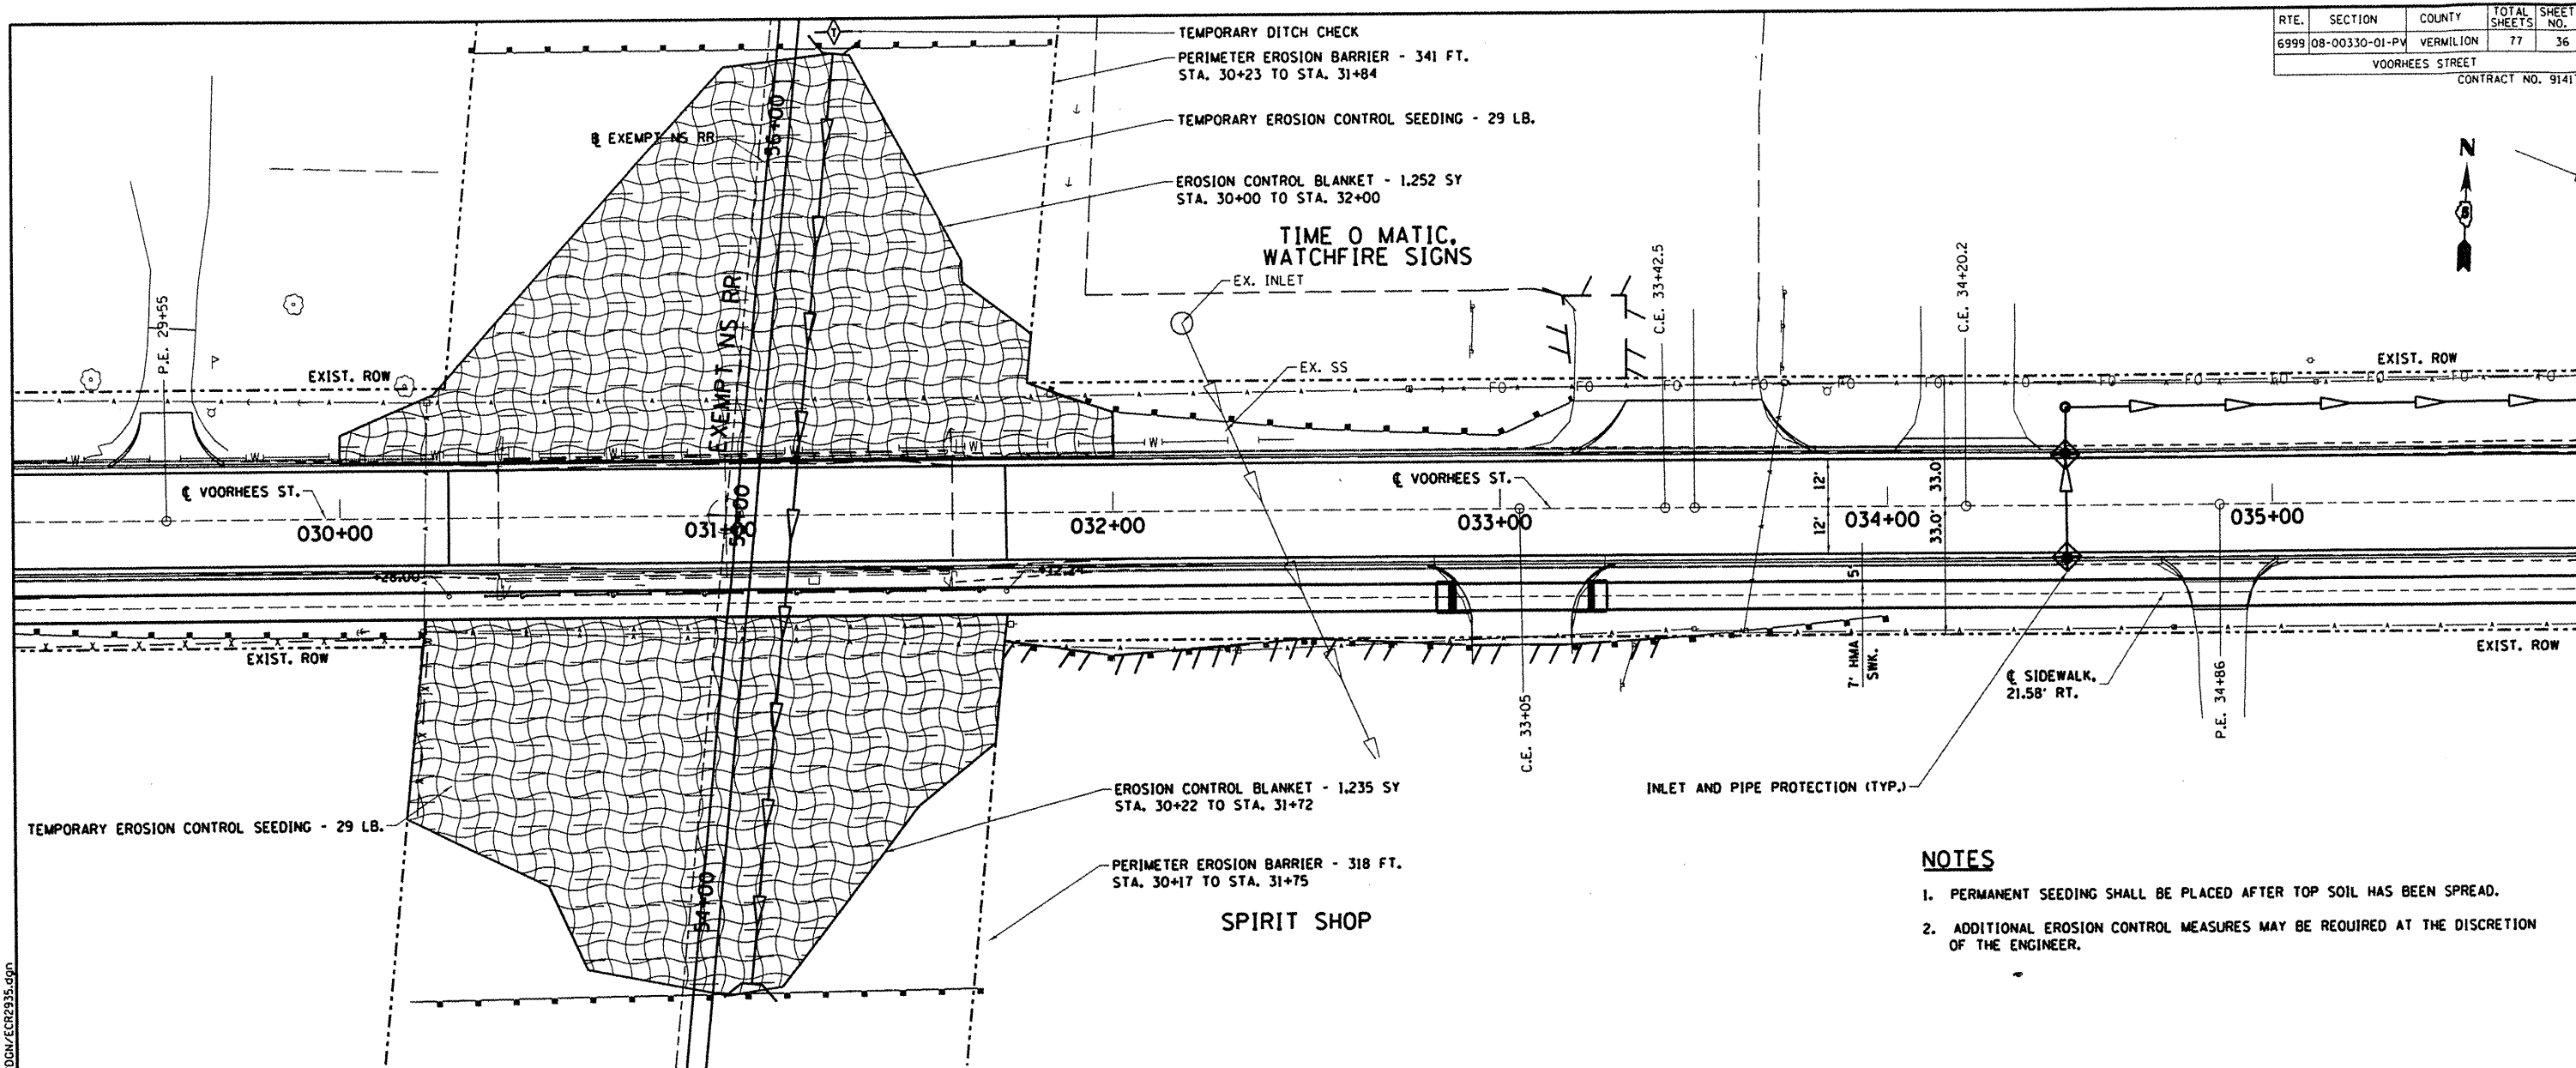

**NOTES**

1. PERMANENT SEEDING SHALL BE PLACED AFTER TOP SOIL HAS BEEN SPREAD.
2. ADDITIONAL EROSION CONTROL MEASURES MAY BE REQUIRED AT THE DISCRETION OF THE ENGINEER.

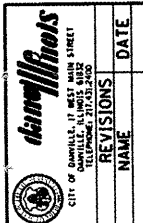

REVISIONS	NAME	DATE

DEPARTMENT OF ENGINEERING  
 DANVILLE, ILL. R. DAVID SCHNELLE, CITY ENGINEER  
**VOORHEES ST IMPROVEMENT PHASE I**  
**EROSION CONTROL & PROTECTION**  
**STA. 29+00 TO STA. 35+00**  
 SCALE: 1:20 DRAWN BY: SDC  
 DATE: 7/24/2009 CHECKED BY: RDS

X:\Projects\City\Currant\08-00330-00PV-Voorhees\CIVIL\DWG\ECR2935.dwg