



RTE.	SECTION	COUNTY	TOTAL SHEETS	SHEET NO.
6999	08-00330-01-PV	VERMILION	77	37

VOORHEES STREET
CONTRACT NO. 91417

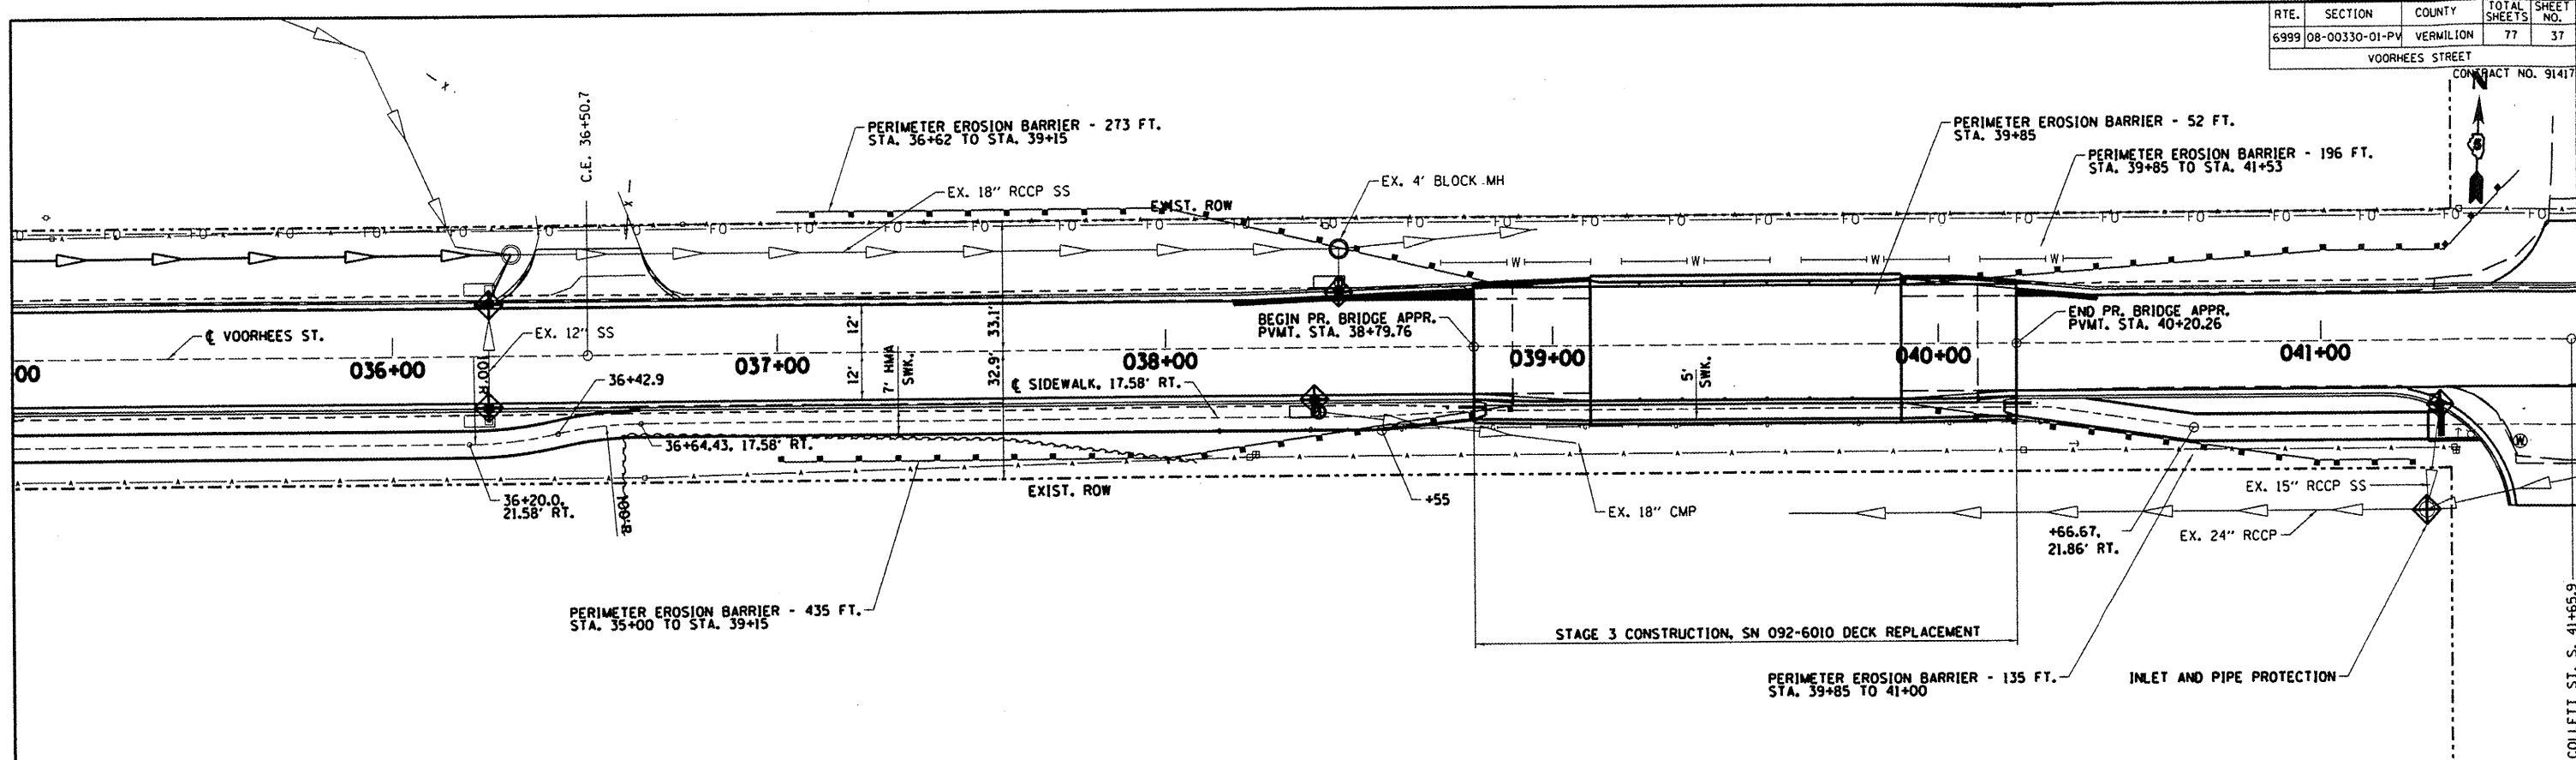

NOTES

1. PERMANENT SEEDING SHALL BE PLACED AFTER TOP SOIL HAS BEEN SPREAD.
2. ADDITIONAL EROSION CONTROL MEASURES MAY BE REQUIRED AT THE DISCRETION OF THE ENGINEER.

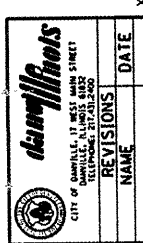

REVISIONS	NAME	DATE

DEPARTMENT OF ENGINEERING
DANVILLE, IL. R. DAVID SCHNELLE, CITY ENGINEER
VOORHEES ST IMPROVEMENT PHASE I
EROSION CONTROL & PROTECTION
STA. 35+00 TO STA. 41+00
SCALE: 1:20
DATE: 7/24/2009
DRAWN BY: SDC
CHECKED BY: RDS

X:\Projects\City\Current\08-00330-00PV-Voorhees\CIVIL\DCN\ECR3541.dgn

COLLETT ST. S. 41+65.9