



ROUTE NO.	SECTION	CITY	TOTAL SHEETS	SHEET NO.
FAU 7467	99-00021-00-RP	MT. ZION	36	16
FED. ROAD DIST. NO.	ILLINOIS PROJECT			

CONTRACT NUMBER 95603
PROJECT ARA-5169 (043)

REVISIONS	NO.	BY	DATE	DESCRIPTION
	1	MP	8-21-04	

RAINBRIDGE & ASSOCIATES, INC.
 Consulting Engineers
 1000 S. SOUTH TAYLORVILLE ROAD
 DECATUR, ILLINOIS 62521
 Illinois License 184-001255

DESIGNED	DRAWN	DATE	JOB NO.
Les Jenko	Les Jenko	July 2008	08-0144
SCALE	Ver. 1" = 40'	Hor. 1" = 20'	
FIELD BOOK	1/22		

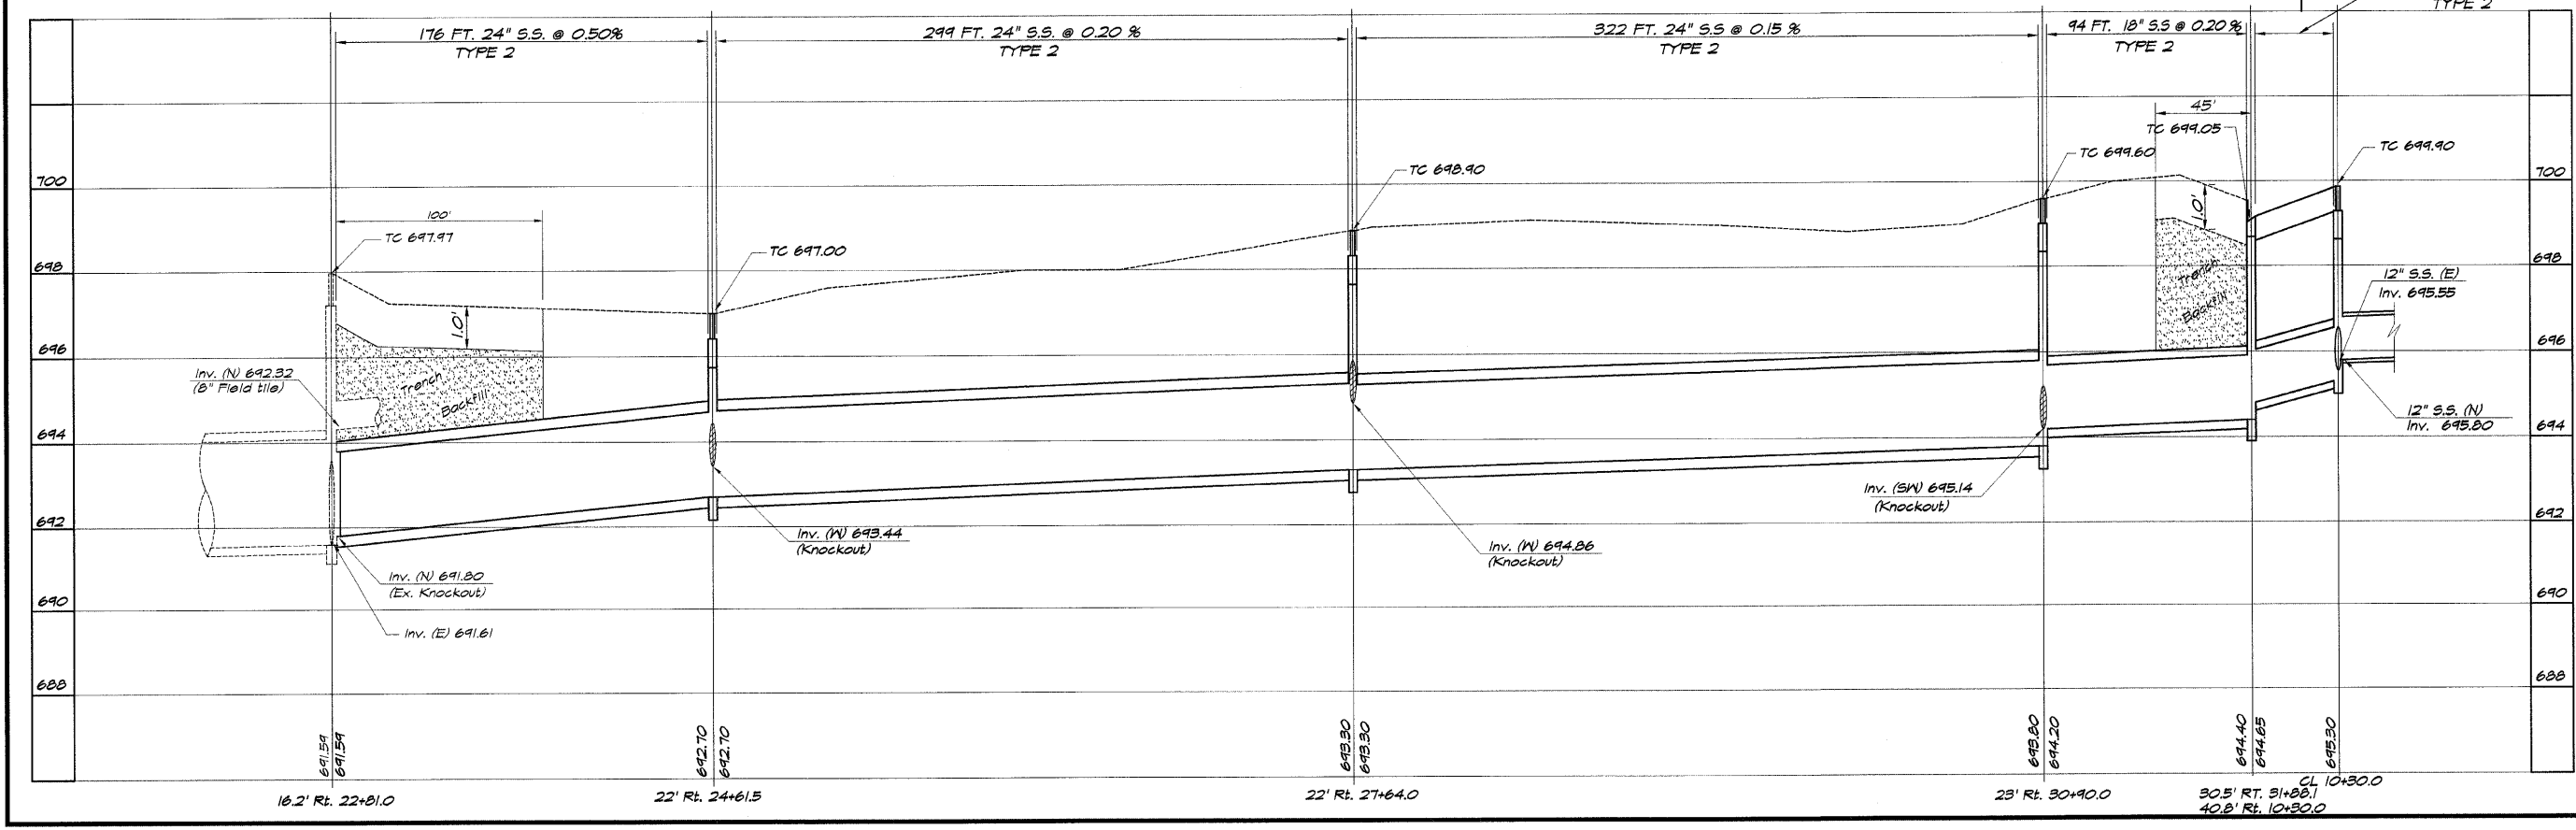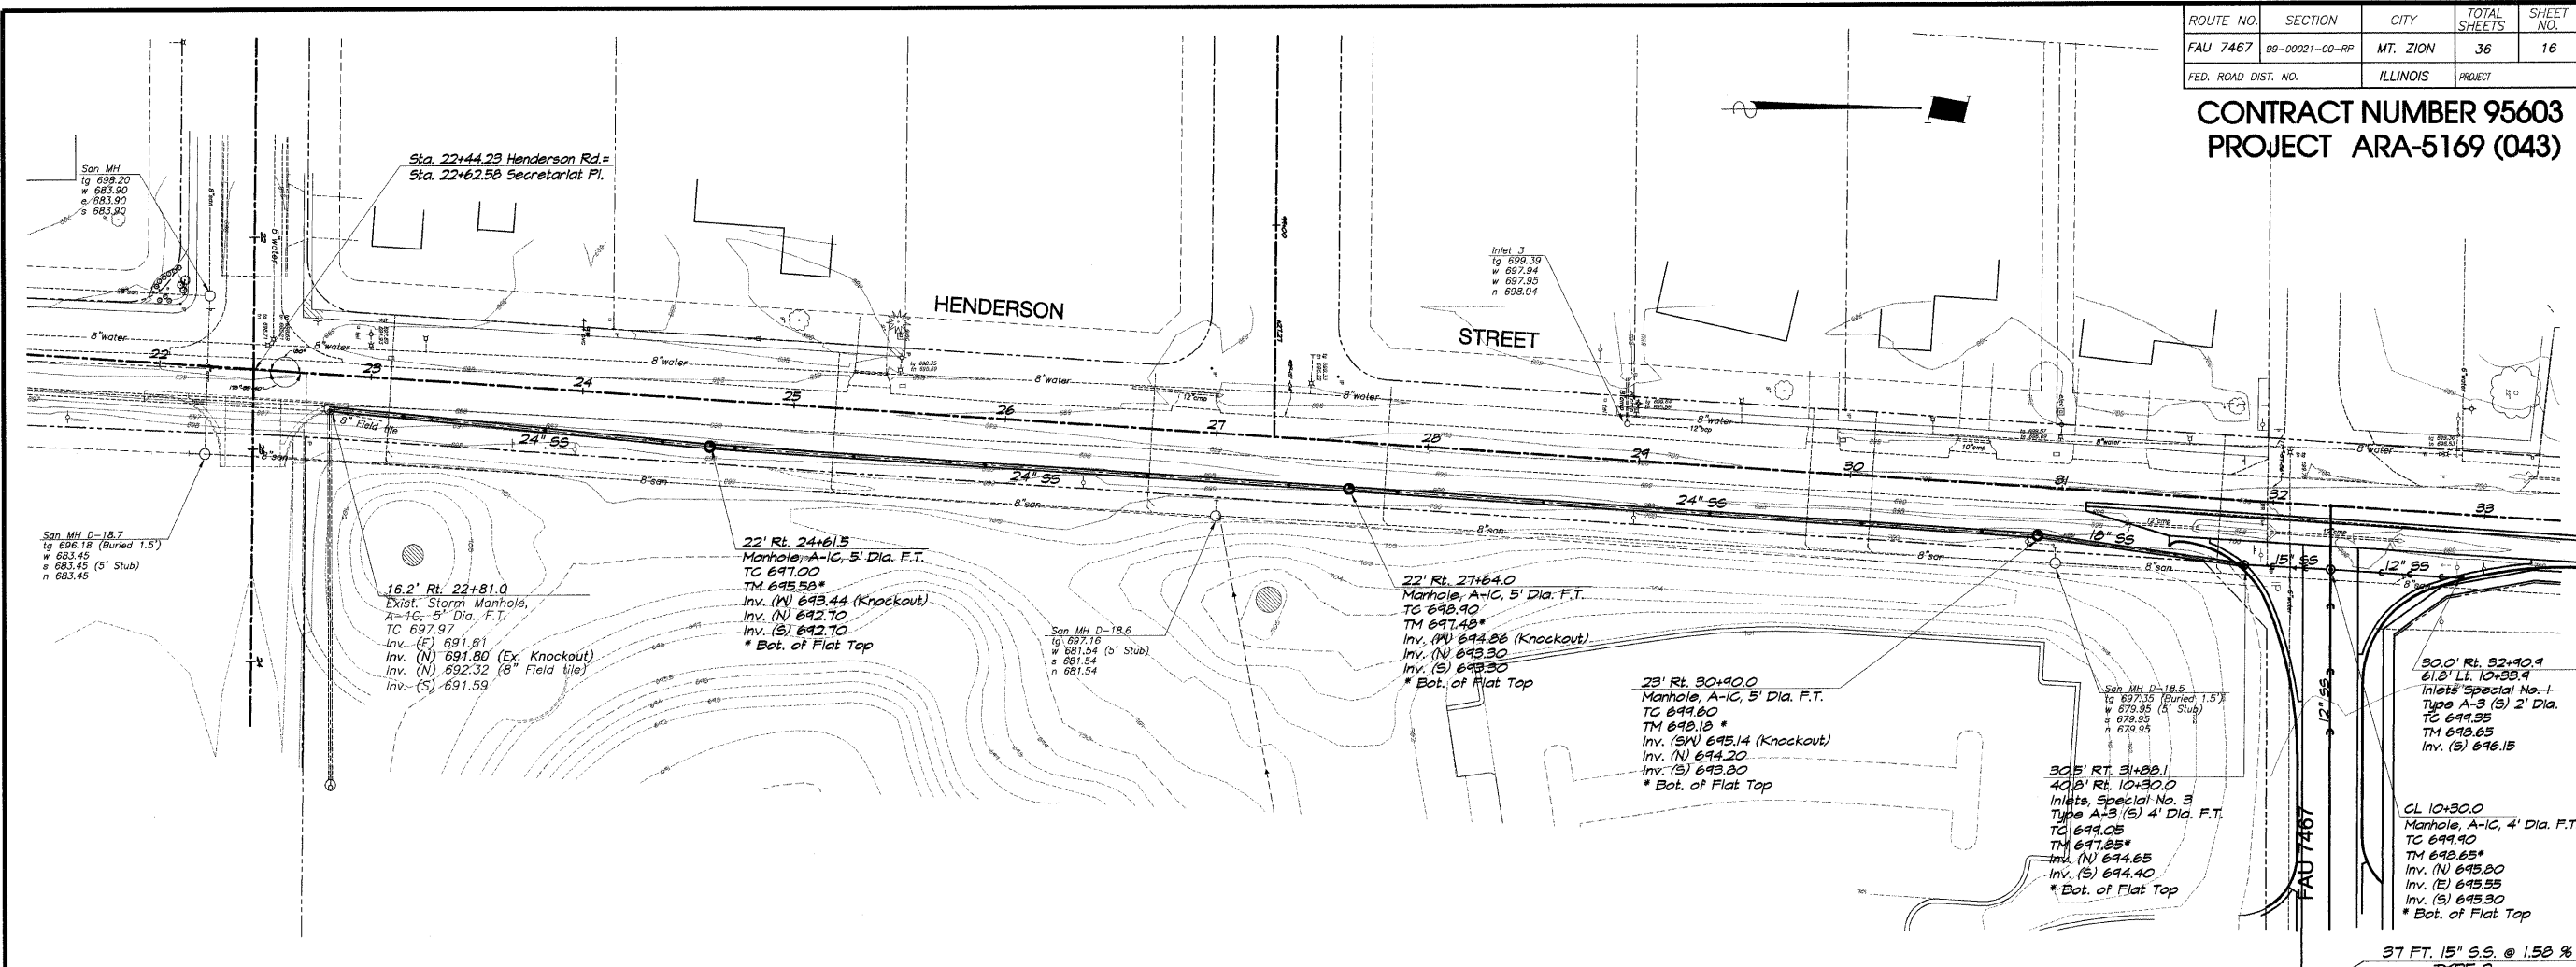

VILLAGE OF MT. ZION, ILLINOIS
 FLETCHER PARK BOULEVARD / BRAVES PARKWAY
 PLAN AND PROFILE
 STORM OUTLET
 STATION 22+81.00 TO 32+28.00

