

ROUTE NO.	SECTION	CITY	TOTAL SHEETS	SHEET NO.
FAU 7467	99-00021-00-RP	MT. ZION	36	19
FED. ROAD DIST. NO.	ILLINOIS		PROJECT	


CONTRACT NUMBER 95603
PROJECT ARA-5169 (043)

REVISIONS	NO.	BY	DATE
	1	MP	8-24-01


BAINBRIDGE & ASSOCIATES, INC.
 Consulting Engineers
 GEE
 METANSKI
 1820 SOUTH TAYLORVILLE ROAD
 DECATUR, ILLINOIS
 License 104-001226

DESIGNED	SCALE
MP	1" = 50'
DRAWN	DATE
Lps Jenkins	July 2008
FIELD BOOK	JOB NO.
122	08-0144

VILLAGE OF MT. ZION, ILLINOIS
 FLETCHER PARK BOULEVARD / BRAVES PARKWAY
 EROSION CONTROL

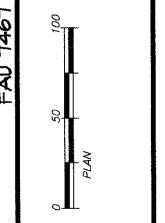

SHEET NO.
19
 OF
 36

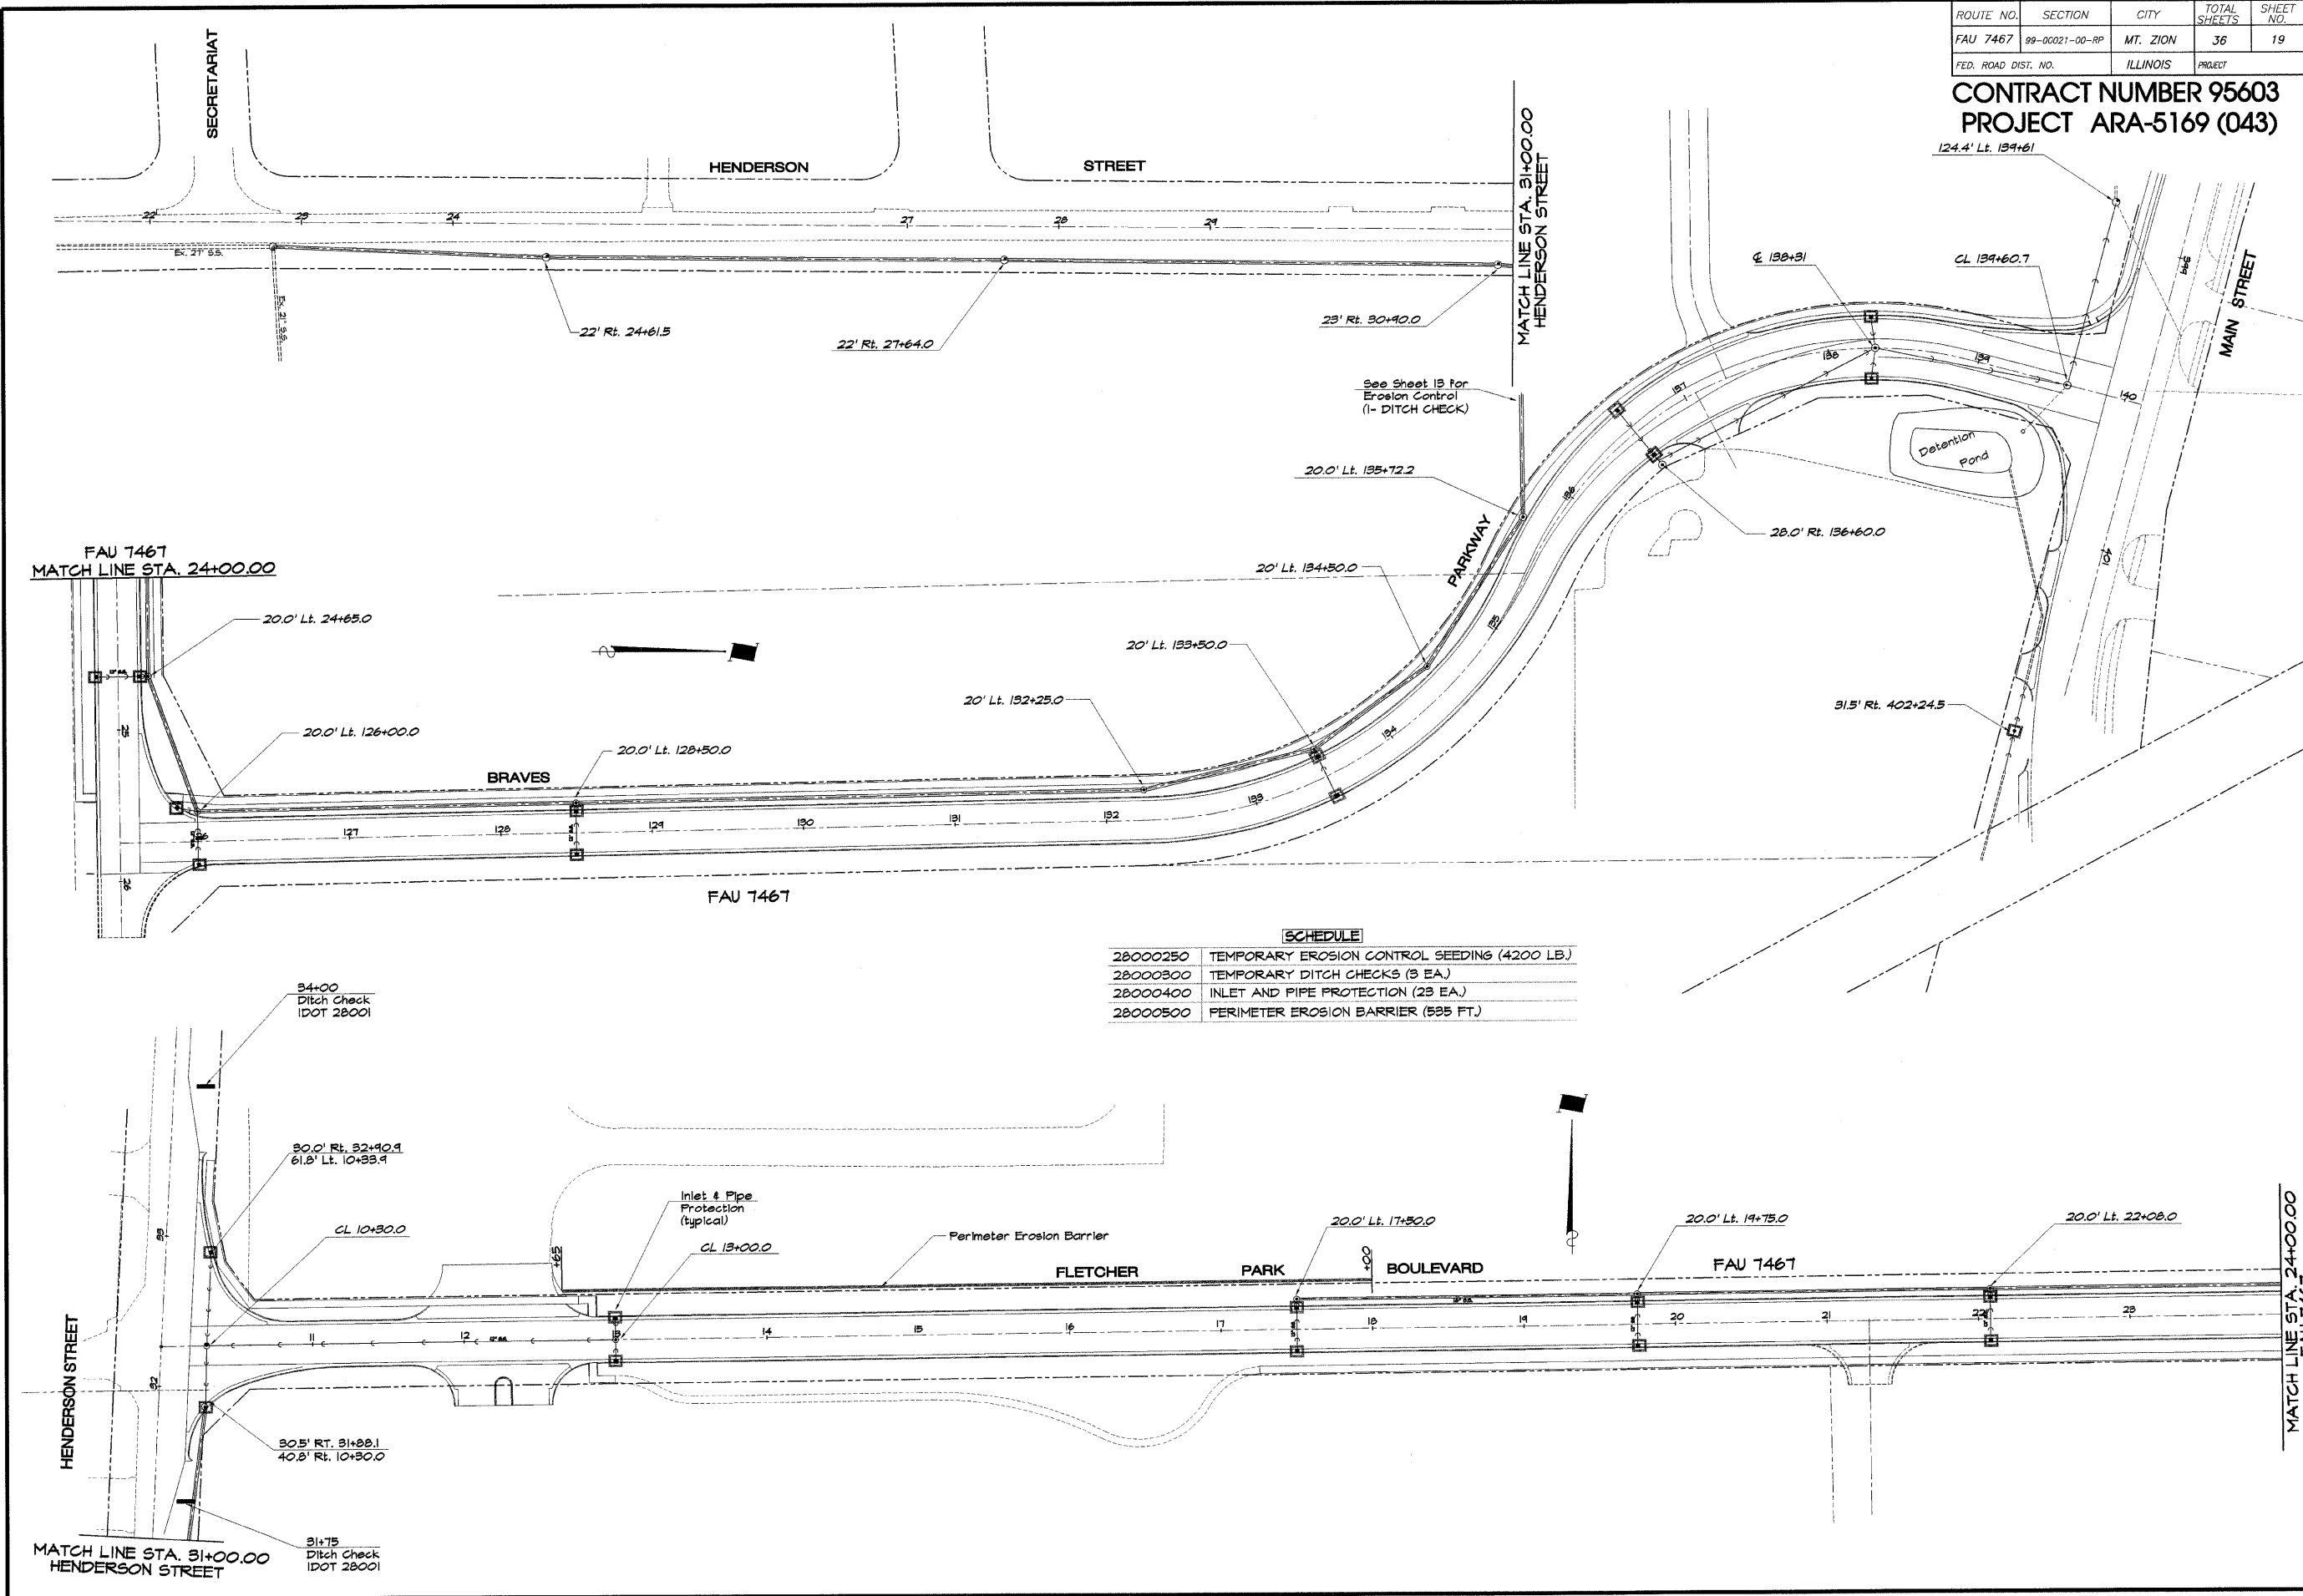

SCHEDULE

28000250	TEMPORARY EROSION CONTROL SEEDING (4200 LB.)
28000300	TEMPORARY DITCH CHECKS (3 EA.)
28000400	INLET AND PIPE PROTECTION (23 EA.)
28000500	PERIMETER EROSION BARRIER (535 FT.)

