

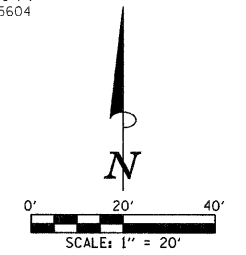
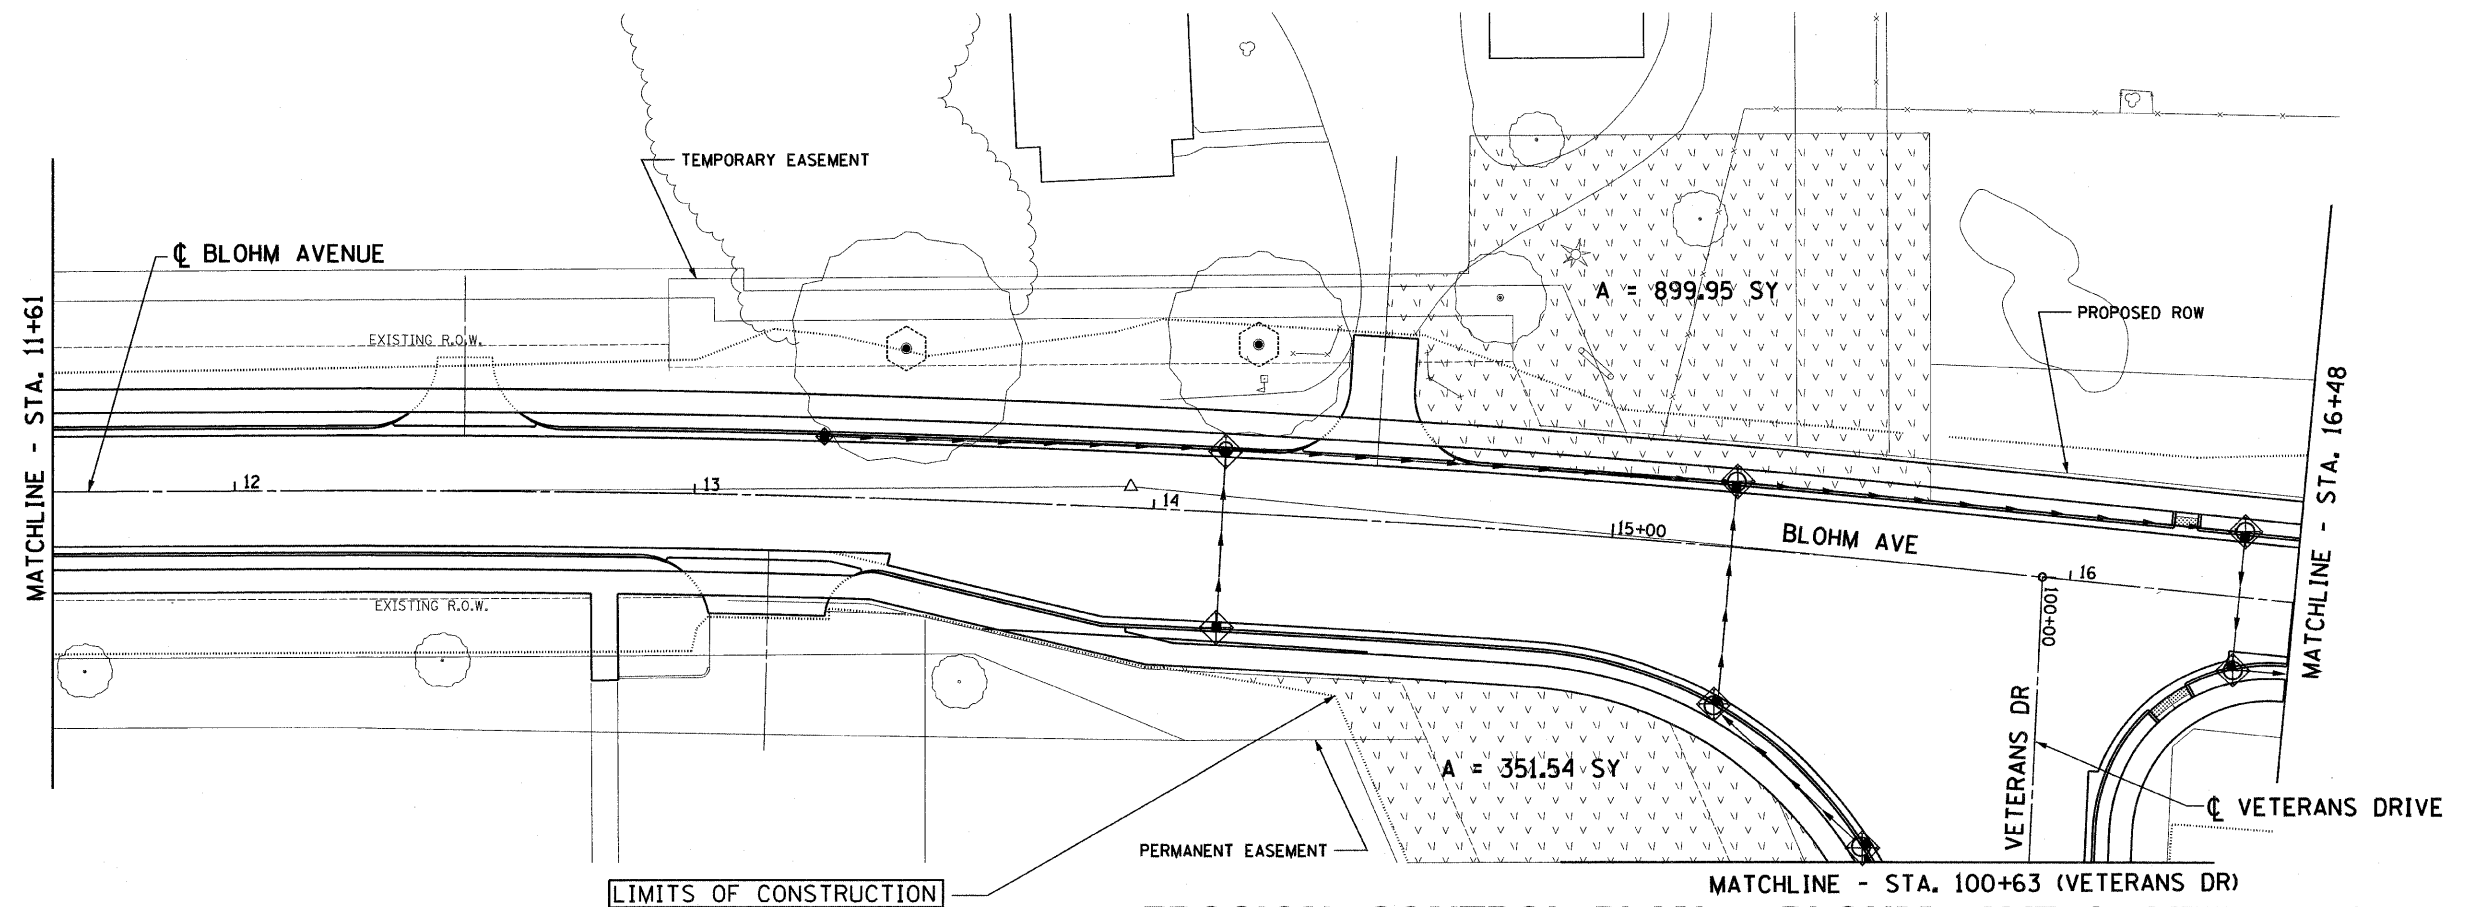


ROUTE	SECTION	COUNTY	TOTAL SHEETS	SHEET NO.
BLOHM AVE. & VETERANS DR.	*	EFFINGHAM	28	15
STA. TO STA.				
FED. ROAD DIST. NO.		ILLINOIS FED. AID PROJECT		

* 04-00101-00-PV
CONTRACT: 95604

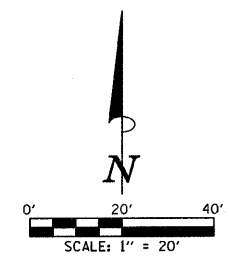

- LEGEND**
- INLET AND PIPE PROTECTION
 - PROPOSED STORM SEWER
 - MANHOLE
 - CATCH BASIN
 - WOVEN WIRE FENCE
 - PERIMETER EROSION BARRIER
 - TREE PROTECTION
 - TEMPORARY EROSION CONTROL SEEDING
 - EROSION CONTROL BLANKET WITH TEMPORARY EROSION CONTROL SEEDING

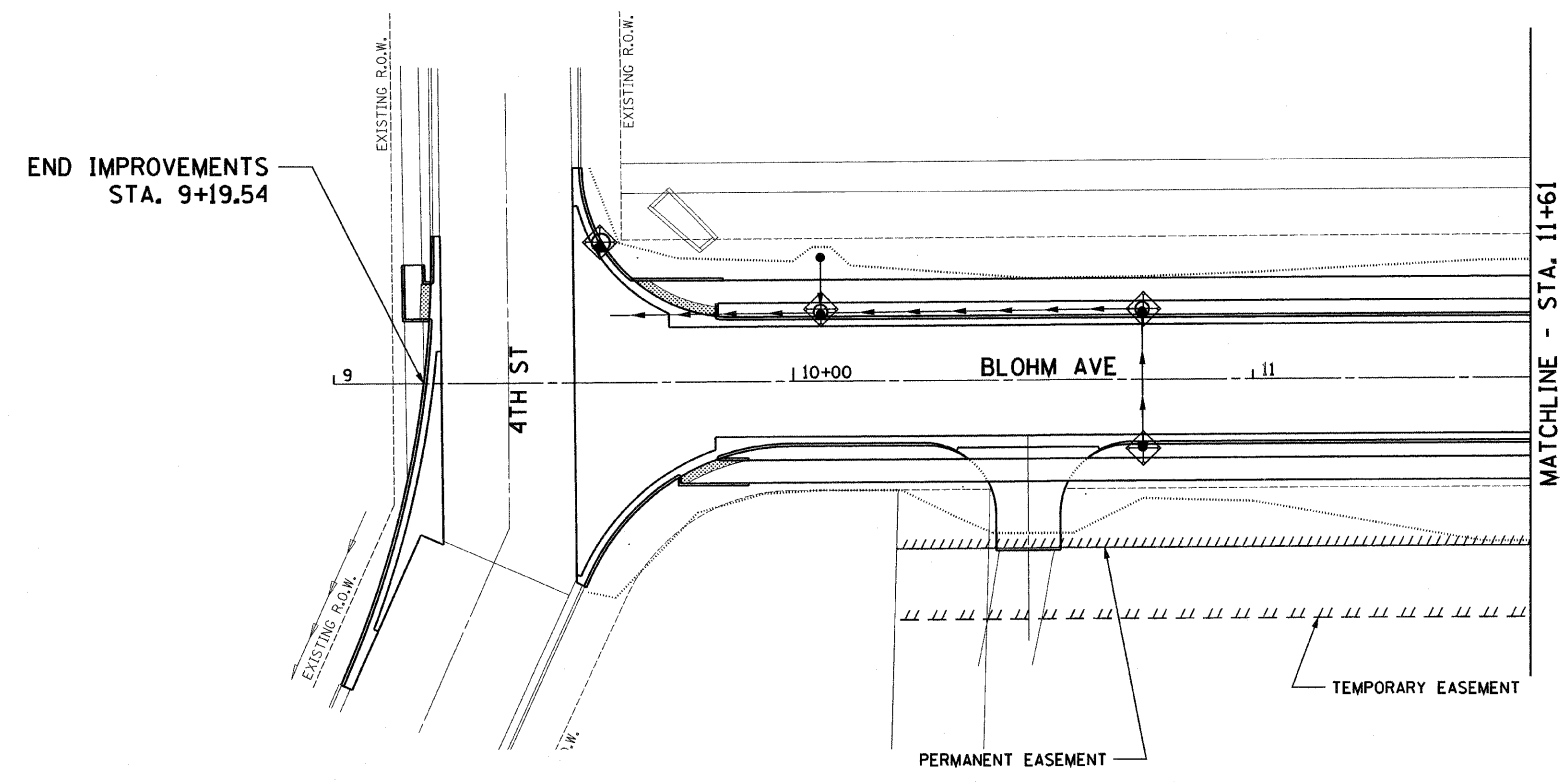

EROSION CONTROL PLAN - BLOHM AVE & VETERANS DR