
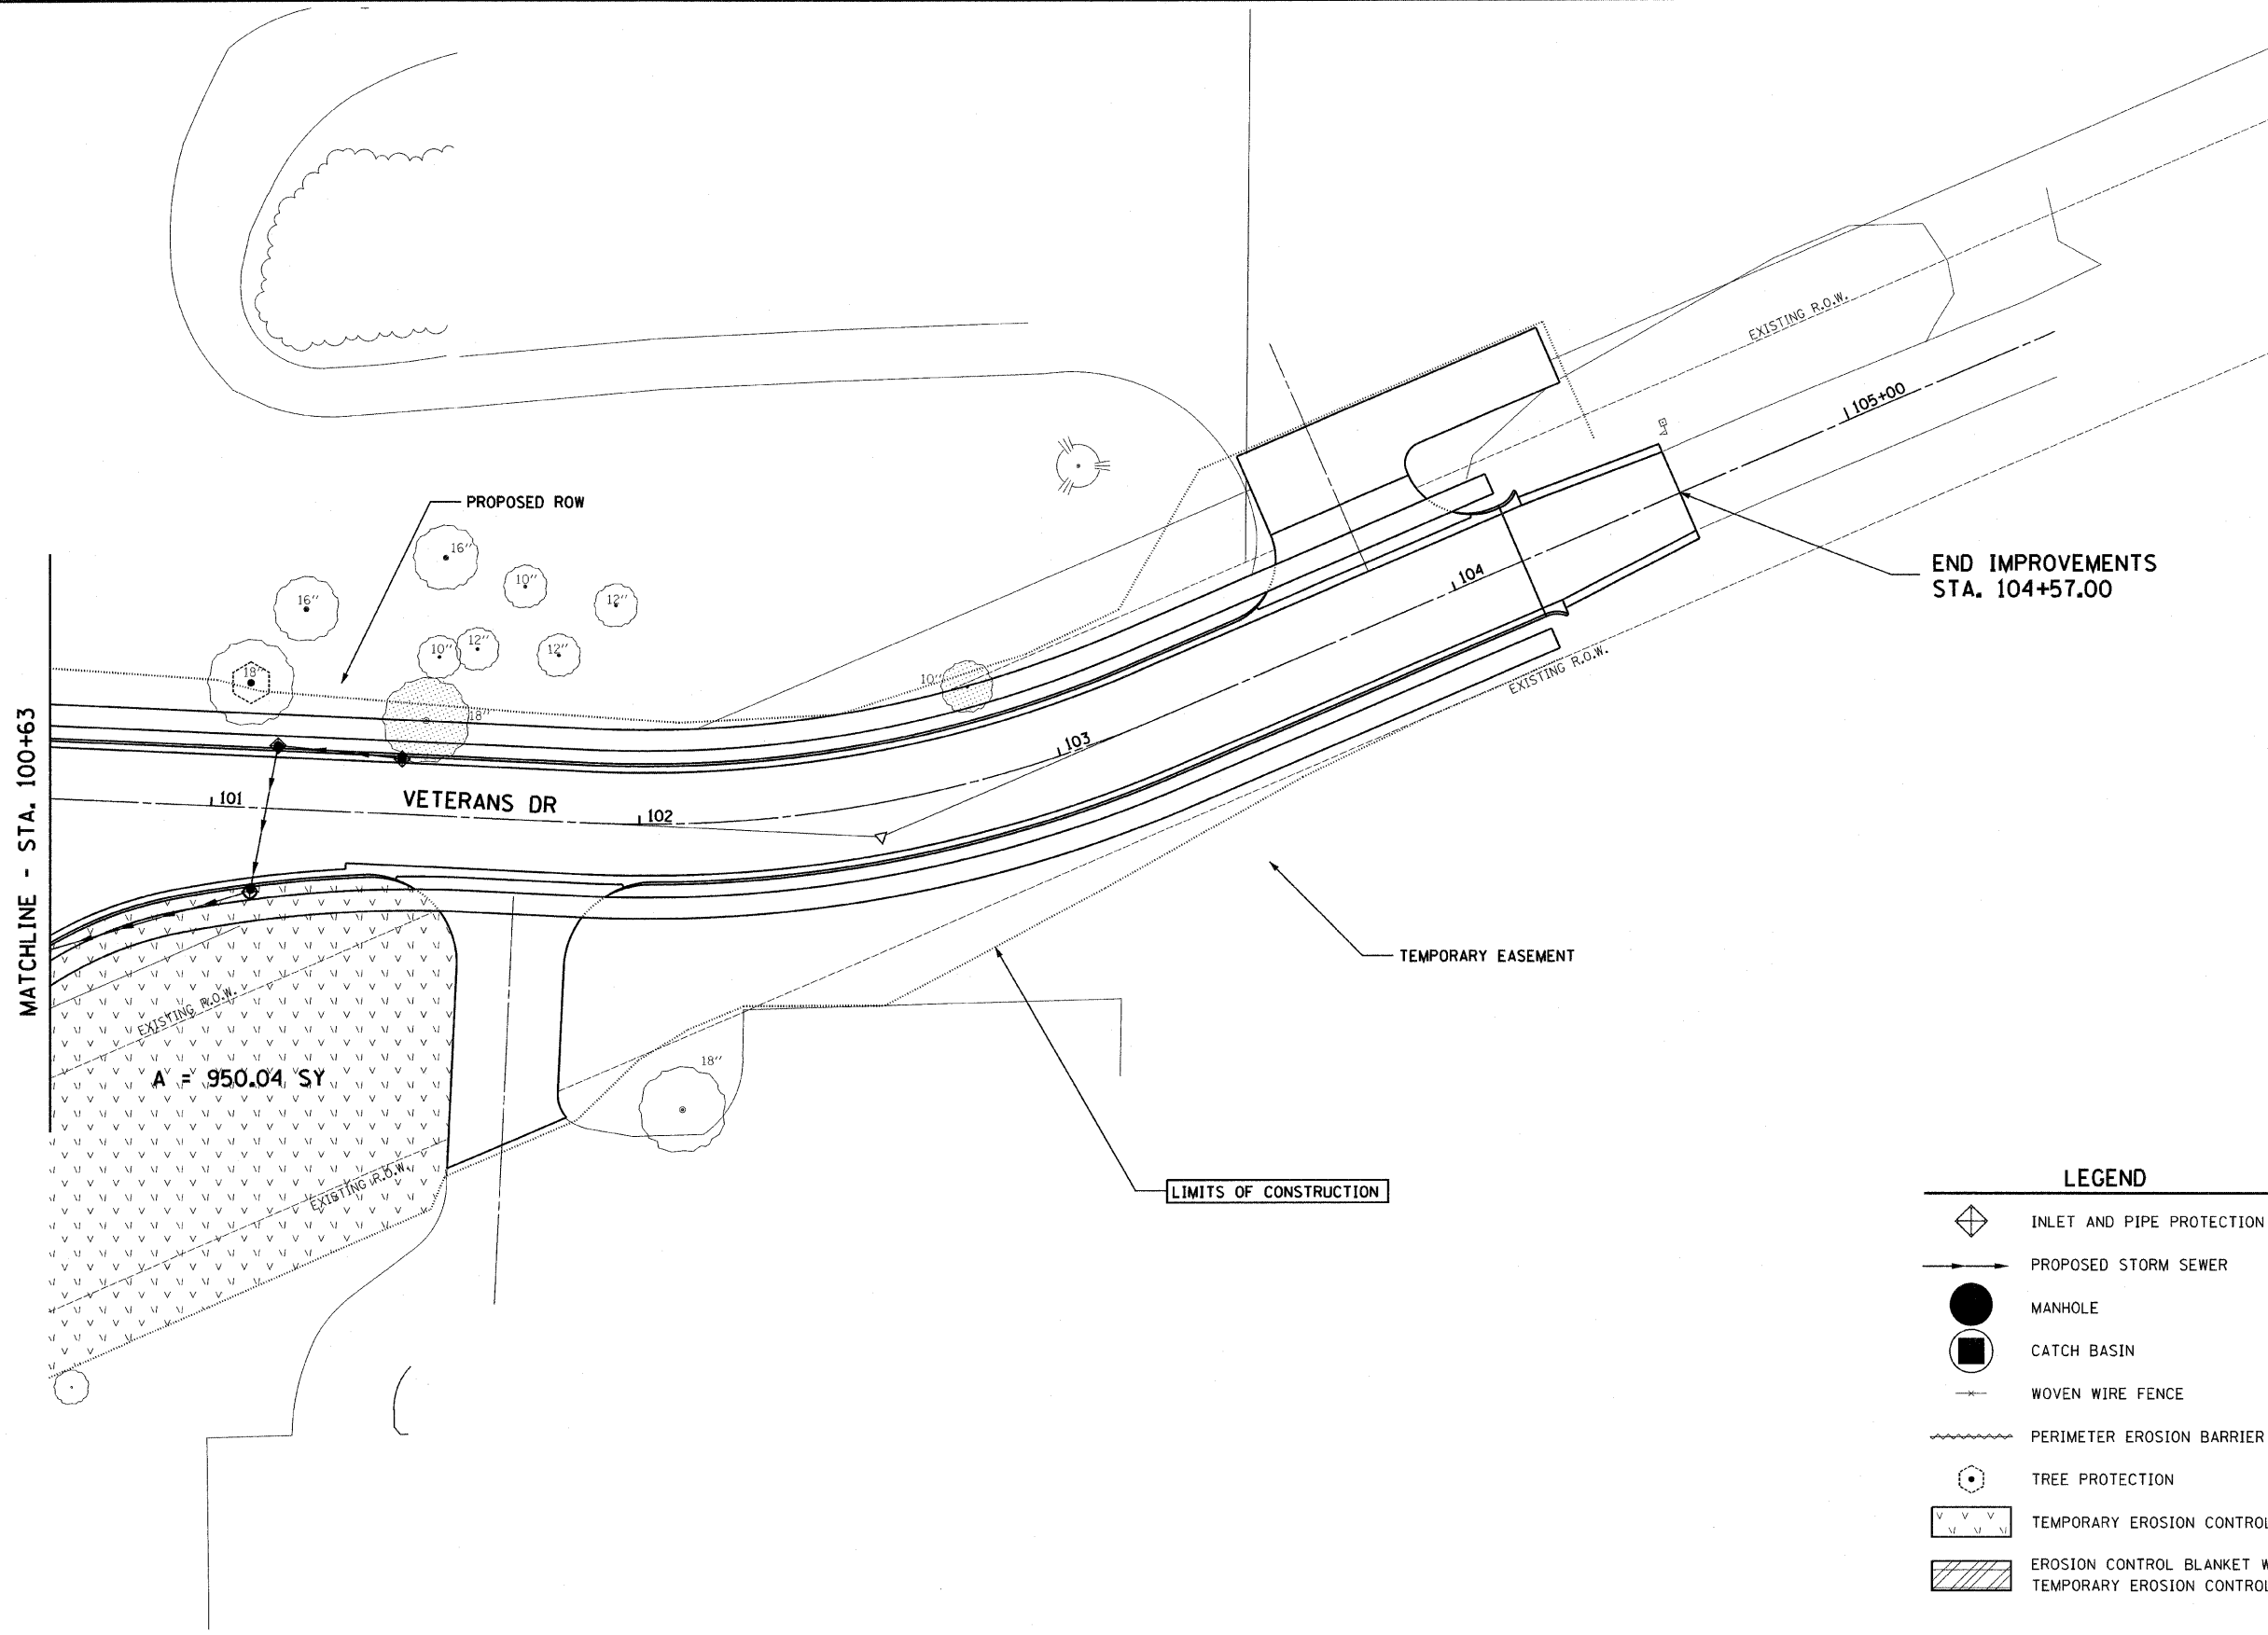


| | | | | |
|---------------------------|----------|------------------|--------------|-----------|
| ROUTE | SECTION | COUNTY | TOTAL SHEETS | SHEET NO. |
| BLOHM AVE. & VETERANS DR. | * | EFFINGHAM | 28 | 17 |
| STA. | TO STA. | | | |
| FED. ROAD DIST. NO. | ILLINOIS | FED. AID PROJECT | | |

* 04-00101-00-PV
CONTRACT: 95604

 

LEGEND

| | |
|--|---|
| | INLET AND PIPE PROTECTION |
| | PROPOSED STORM SEWER |
| | MANHOLE |
| | CATCH BASIN |
| | WOVEN WIRE FENCE |
| | PERIMETER EROSION BARRIER |
| | TREE PROTECTION |
| | TEMPORARY EROSION CONTROL SEEDING |
| | EROSION CONTROL BLANKET WITH TEMPORARY EROSION CONTROL SEEDING |

EROSION CONTROL PLAN - VETERANS DR