



F.A.I.	SECTION	COUNTY	TOTAL SHEETS	SHEET NO.
94/90	*	COOK	38	26
STA.	TO STA.			
FED. ROAD DIST. NO.	ILLINOIS	FED. AID PROJECT		
60A79		* 2005-073 LS		

 

- LEGEND:**
- INLET FILTER
  - EROSION CONTROL BLANKET

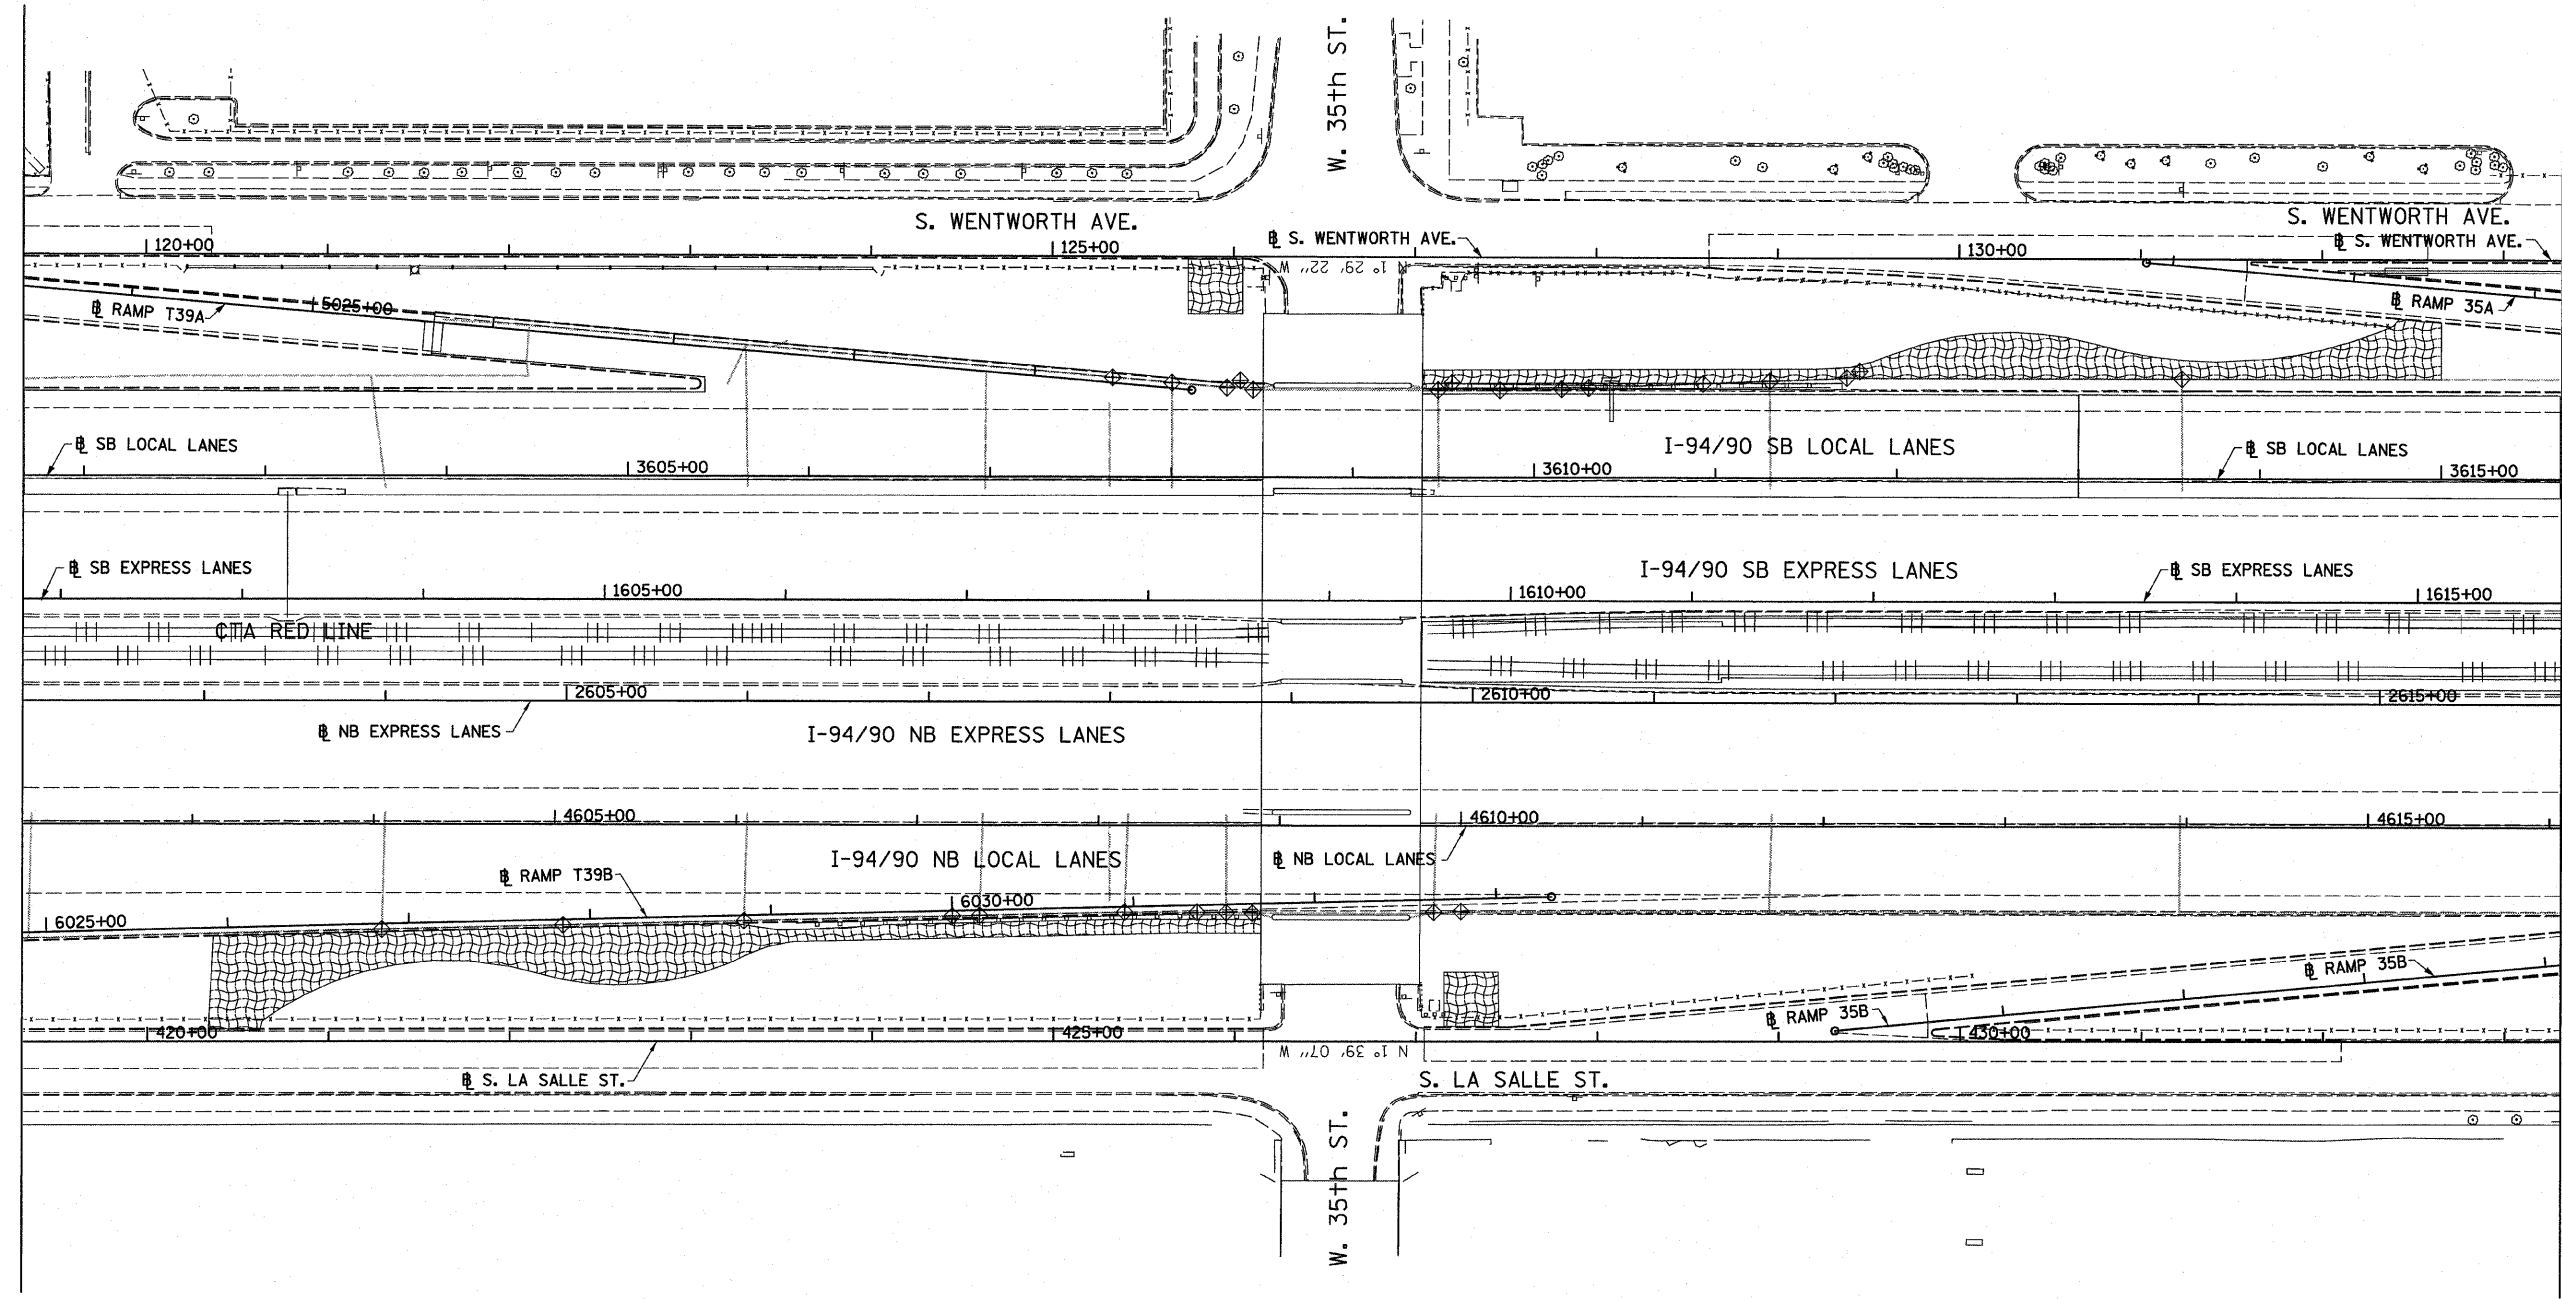

BOWMAN, BARRETT & ASSOCIATES INC  
CONSULTING ENGINEERS  
CHICAGO, ILLINOIS  
312.228.0100  
WWW.BBANDAINC.COM

REVISIONS	
NAME	DATE
REVISED	9/19/08

ILLINOIS DEPARTMENT OF TRANSPORTATION  
F.A.I. 94/90 (DAN RYAN EXPRESSWAY)  
GATEWAY LANDSCAPING & IRRIGATION @ 35TH  
EROSION CONTROL PLAN

SCALE: 1"=50  
DATE: 03/13/07  
DRAWN BY: JMP  
CHECKED BY: RS

ERO-01  
4/27/08  
9/18/2008