


F.A.P. RTE.	SECTION	COUNTY	TOTAL SHEETS	SHEET NO.
876	9Y-RS-7	WILL	100	41
STA. 1+100		TO STA. 1+875		
FED. ROAD DIST. NO. 1		ILLINOIS FED. AID PROJECT		
CONTRACT NO. 60E52				

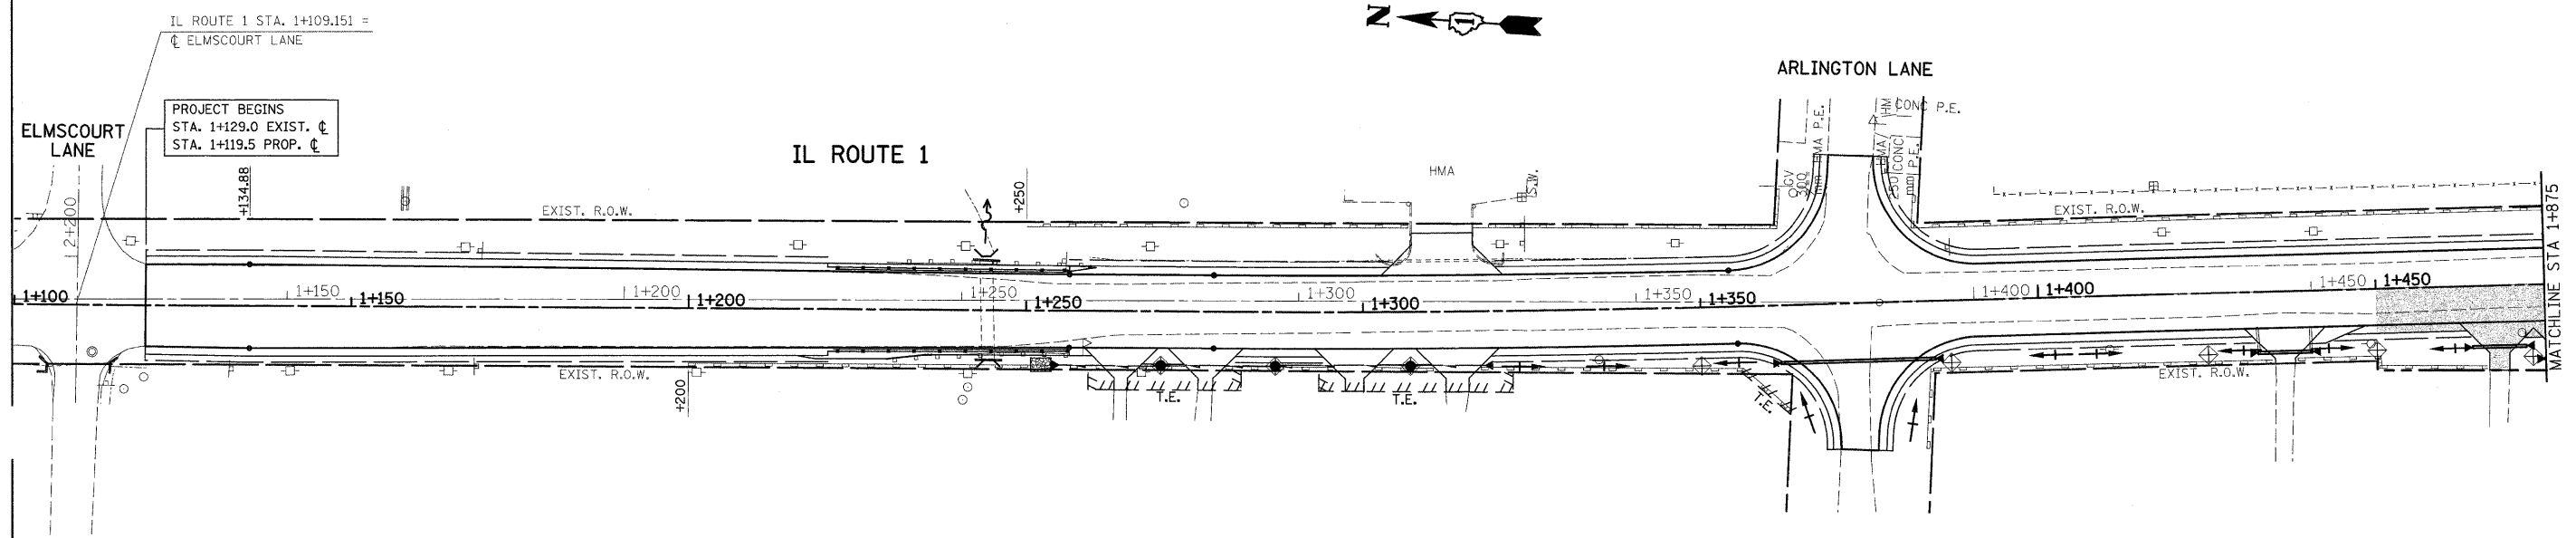

IL ROUTE 1 STA. 1+109.151 =
 ☐ ELMSCOURT LANE

PROJECT BEGINS
 STA. 1+129.0 EXIST. ☐
 STA. 1+119.5 PROP. ☐

ELMSCOURT LANE

IL ROUTE 1

ARLINGTON LANE

MATCHLINE STA 1+875

LEGEND

- ☐ PERIMETER EROSION CONTROL
- ⊕ TEMPORARY DITCH CHECKS, URETHANE FORM
- ⊕* SEDIMENT CONTROL DRAINAGE
STRUCTURE INLET FILTER CLEANING
- ⊕ INLET FILTERS

☐ PAVEMENT TO BE CONSTRUCTED

REVISIONS	
NAME	DATE

ILLINOIS DEPARTMENT OF TRANSPORTATION
EROSION CONTROL PLAN
IL. 1
STAGE III

SCALE 1:500
 DATE 9/23/2008

DRAWN BY
 CHECKED BY