
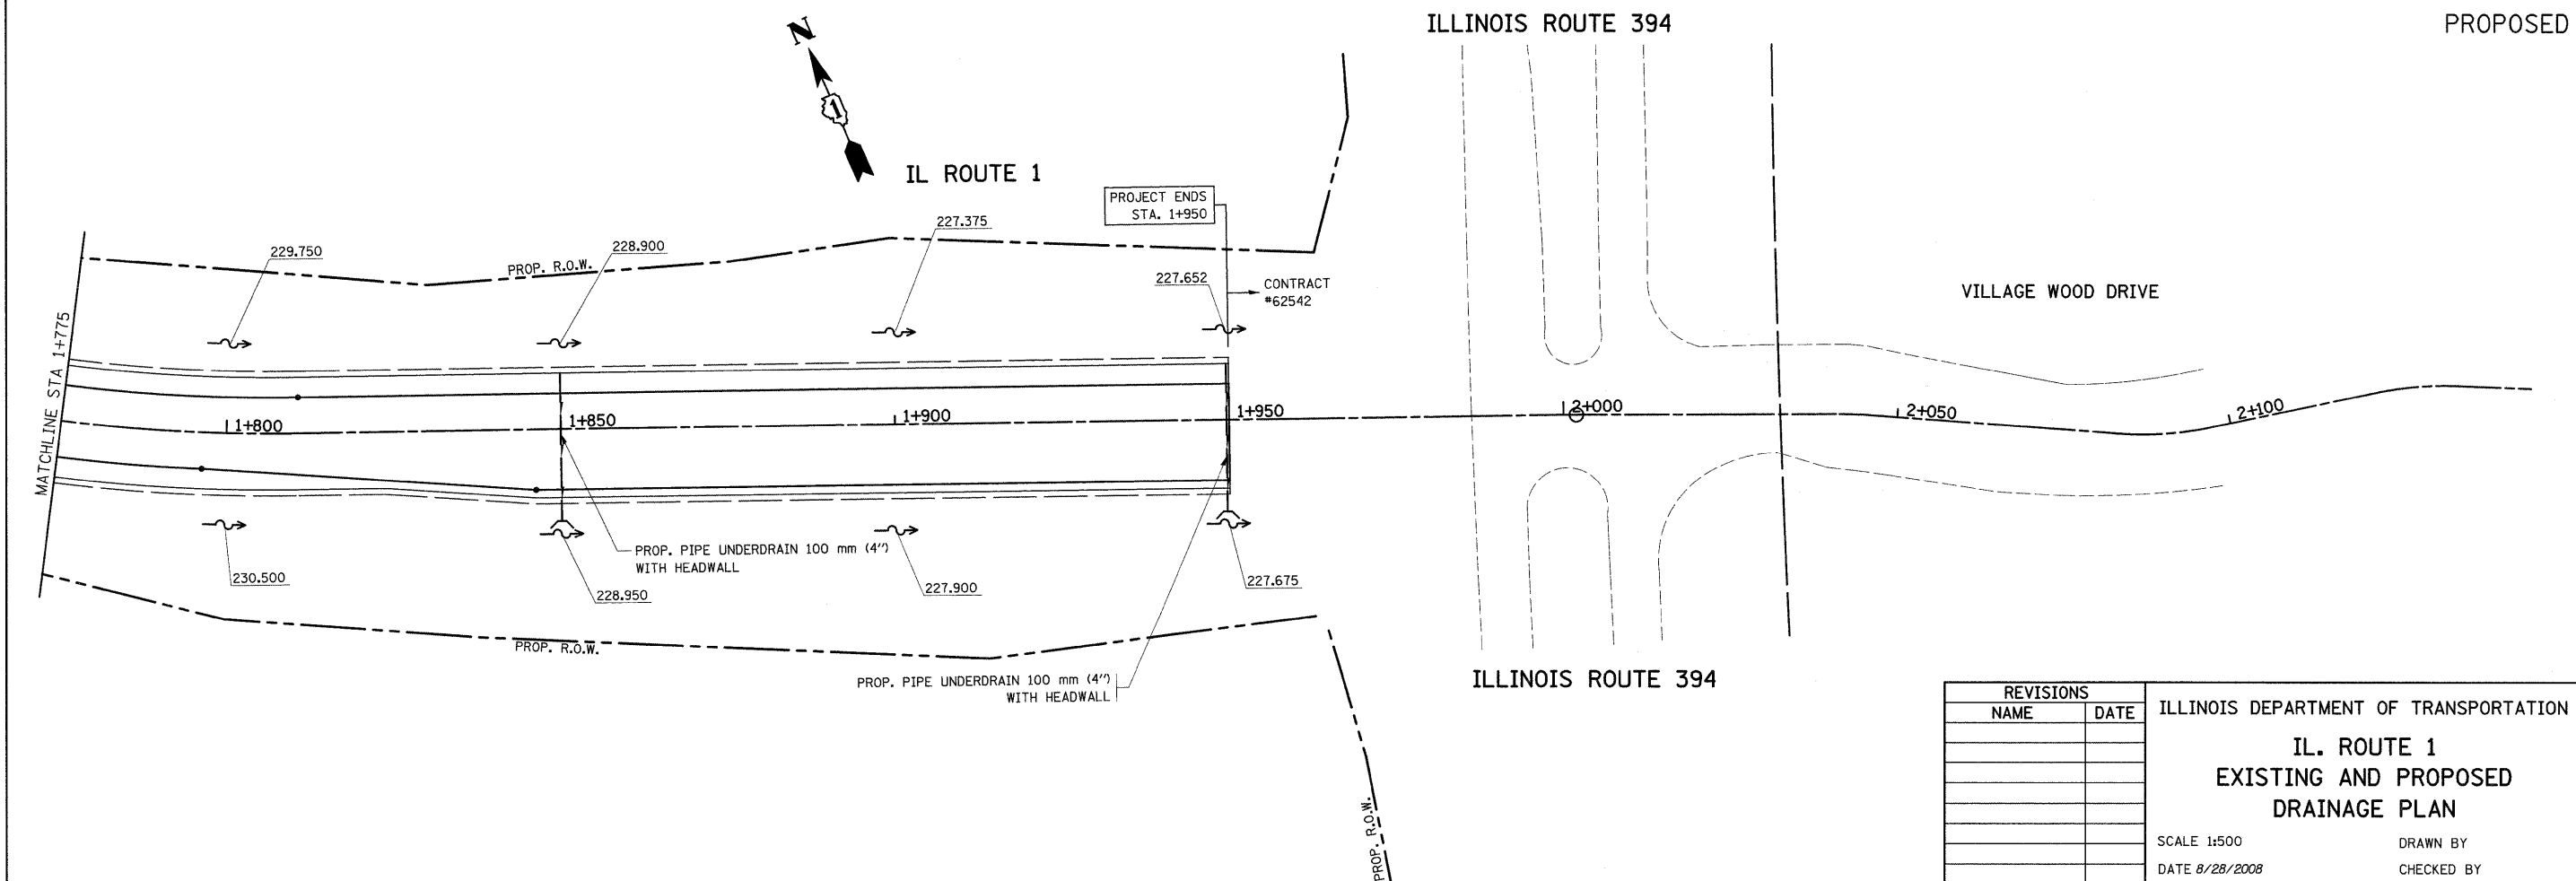


| F.A.P. RTE.           | SECTION | COUNTY                    | TOTAL SHEETS | SHEET NO. |
|-----------------------|---------|---------------------------|--------------|-----------|
| 876                   | 9Y-RS-7 | WILL                      | 100          | 46        |
| STA. 1+775            |         | TO STA. 2+100             |              |           |
| FED. ROAD DIST. NO. 1 |         | ILLINOIS FED. AID PROJECT |              |           |
| CONTRACT #60E52       |         |                           |              |           |

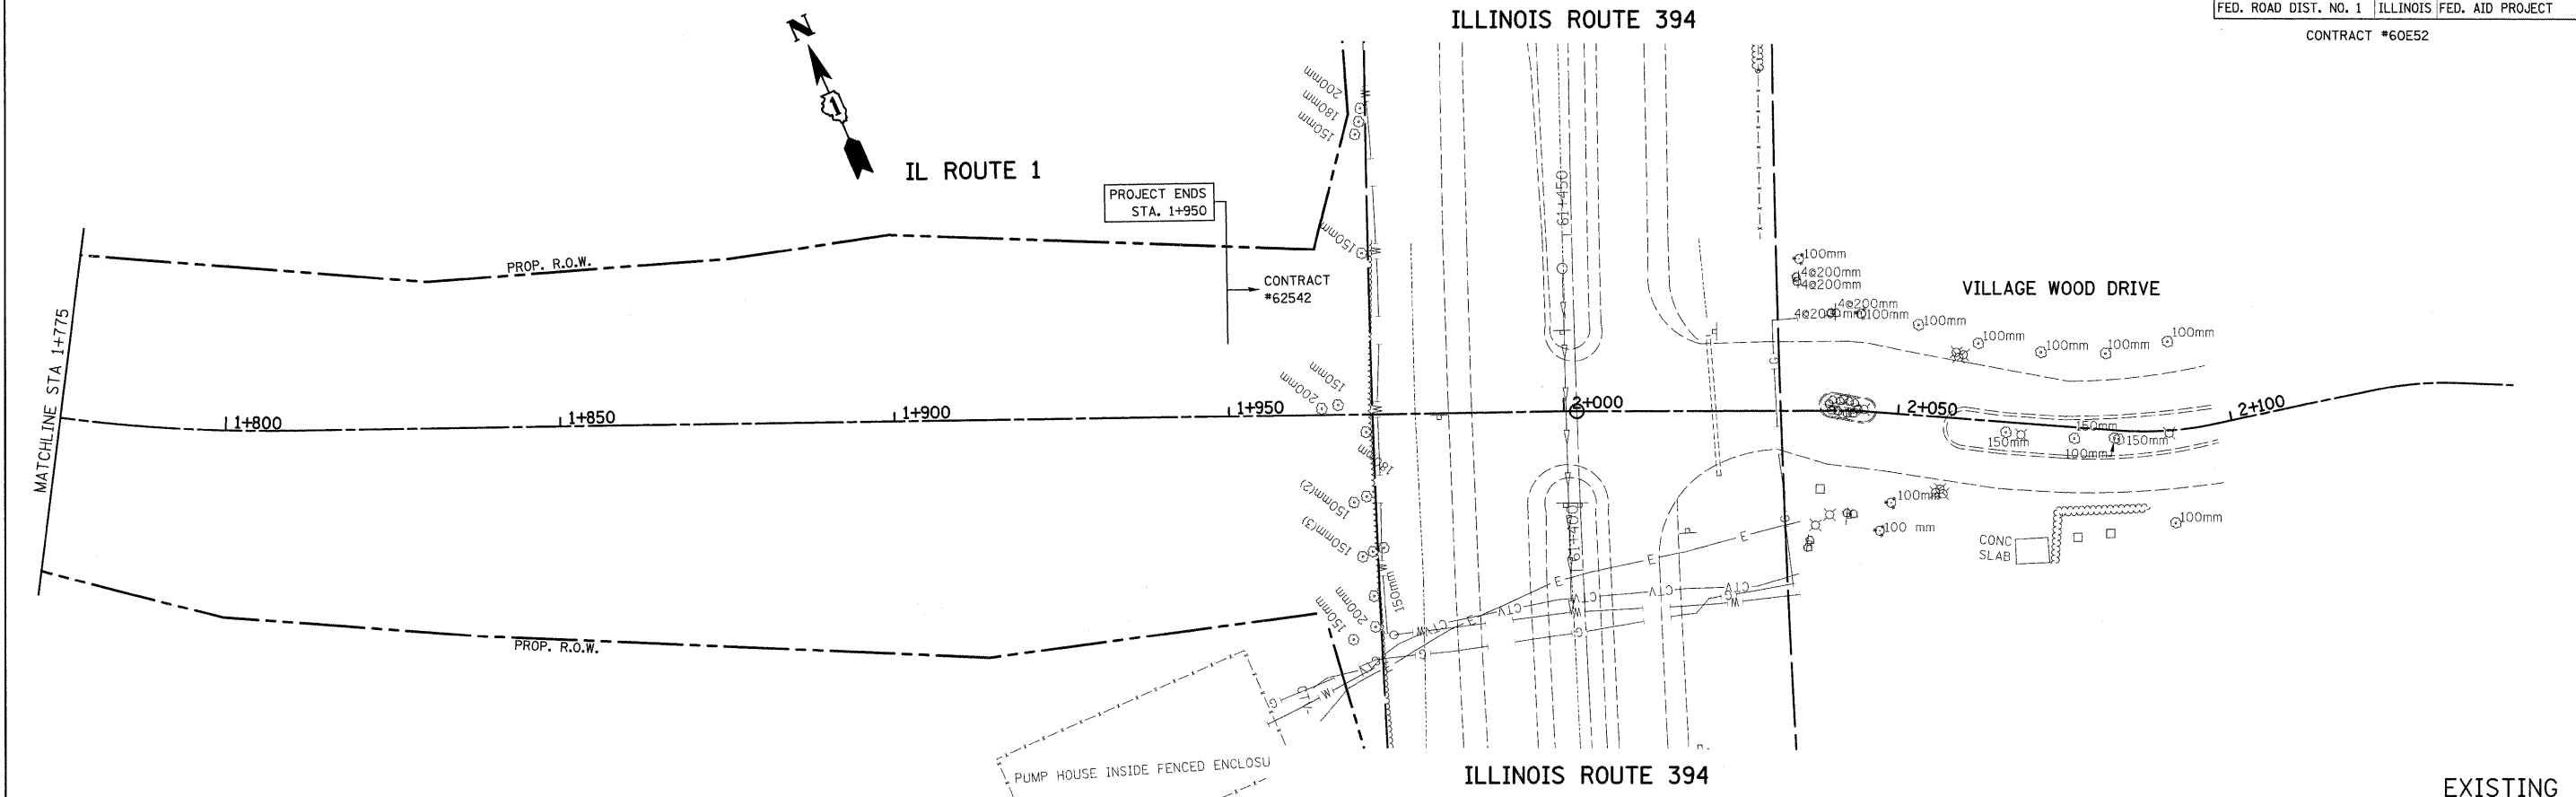

| REVISIONS |      |
|-----------|------|
| NAME      | DATE |
|           |      |
|           |      |
ILLINOIS DEPARTMENT OF TRANSPORTATION  
**IL. ROUTE 1  
 EXISTING AND PROPOSED  
 DRAINAGE PLAN**  
 SCALE 1:500  
 DATE 8/28/2008  
 DRAWN BY  
 CHECKED BY