



F.A.P. RTE.	SECTION	COUNTY	TOTAL SHEETS	SHEET NO.
876	9Y-RS-7	WILL	106	70
STA. 2+400		TO STA. 2+600		
FED. ROAD DIST. NO. 1		ILLINOIS FED. AID PROJECT		
CONTRACT NO. 60E52				

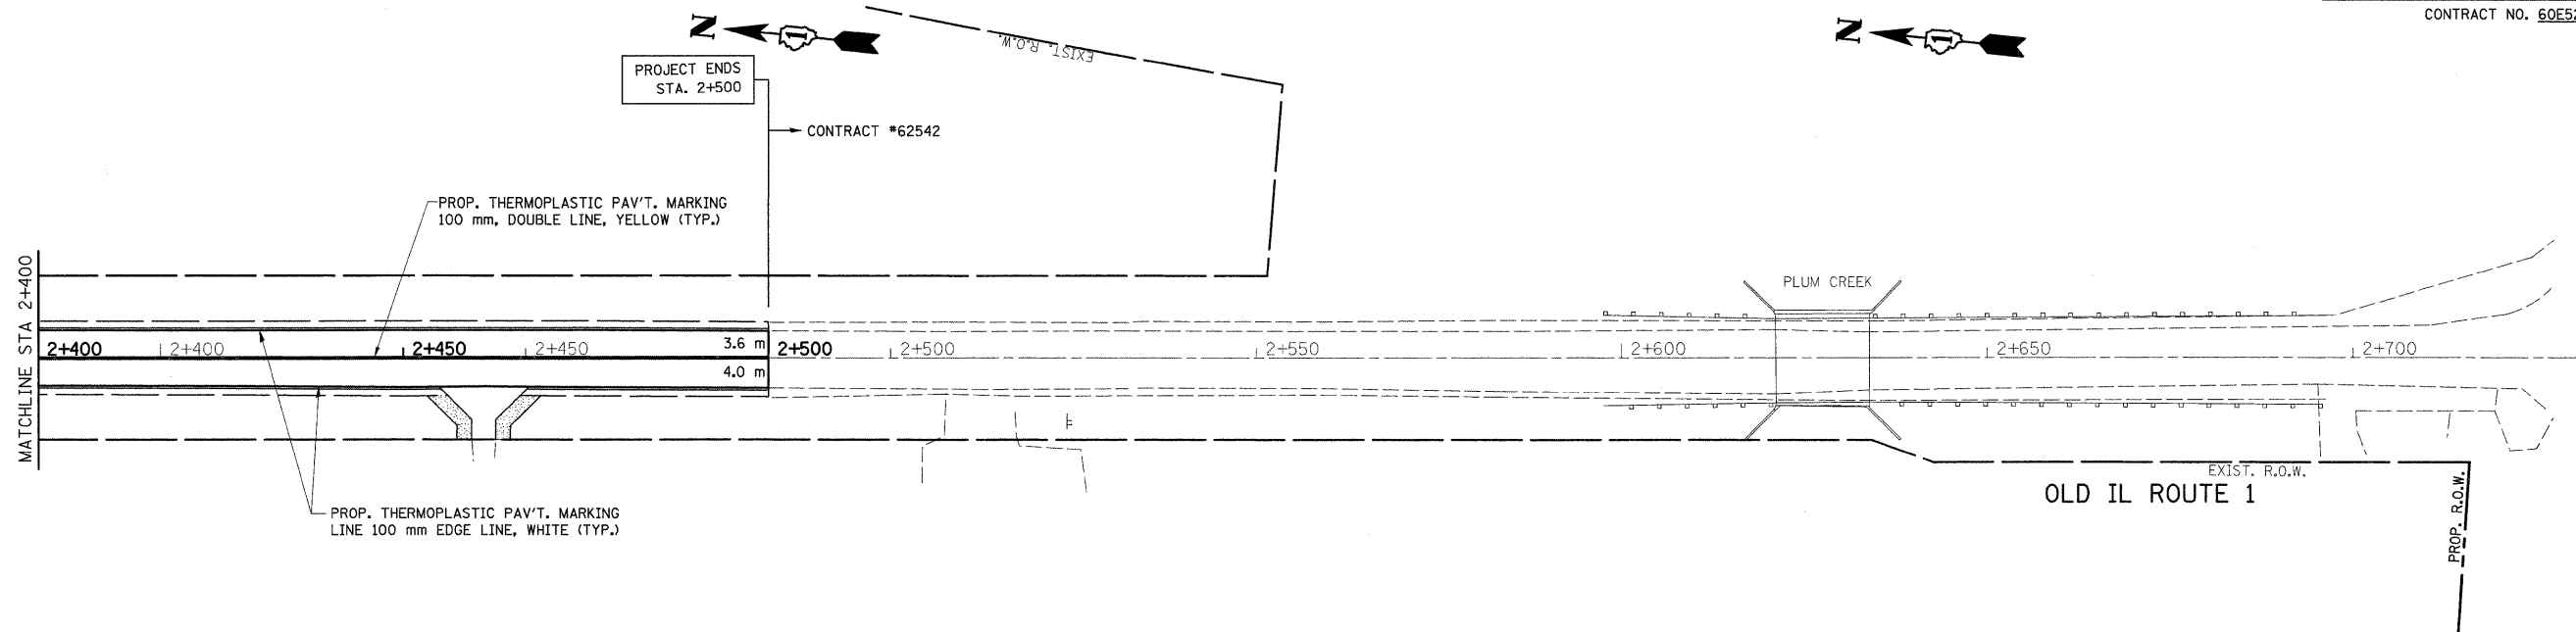

- LEGEND**
- SODDING SALT TOLERANT
 - SEEDING CLASS 2A
 - SEEDING CLASS 4
 - EROSION CONTROL BLANKET (SEE SEEDING DETAIL THIS PAGE)

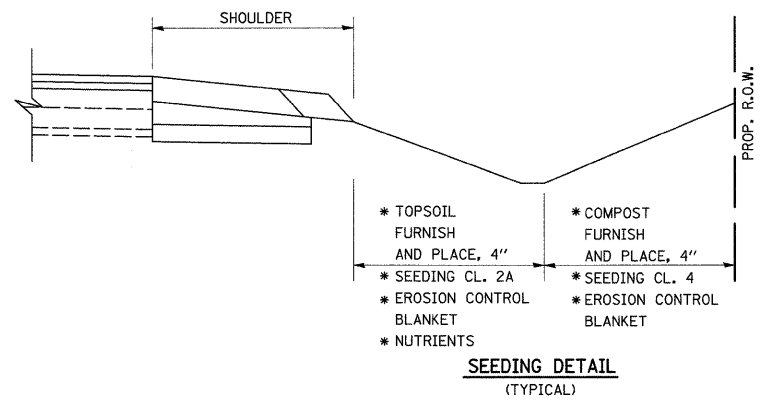

REVISIONS		ILLINOIS DEPARTMENT OF TRANSPORTATION IL. ROUTE 1 PROPOSED LANDSCAPING AND PAVEMENT MARKING PLAN
NAME	DATE	

SCALE 1:500
DATE 9/3/2008

DRAWN BY
CHECKED BY