


SUMMARY OF QUANTITIES			URBAN 100% STATE	CONSTRUCTION TYPE CODE					SUMMARY OF QUANTITIES			CONSTRUCTION TYPE CODE						
CODE NO	ITEM	UNIT	TOTAL QUANTITIES	0000					CODE NO	ITEM	UNIT	TOTAL QUANTITIES	FEDERAL 100%	BRIDGE STRUCTURES				
X6021900	MANHOLES, TYPE A, 4'-DIAMETER, TYPE 8 GRATE, RESTRICTOR PLATE	EACH	1	1														
20100110	TREE REMOVAL (6 TO 15 UNITS DIAMETER)	UNIT	96	96														
20101000	TEMPORARY FENCE	FOOT	1037	1037														
20200100	EARTH EXCAVATION	CU YD	6403	6403														
21101505	TOPSOIL EXCAVATION AND PLACEMENT	CU YD	1201	1201														
* 25000210	SEEDING, CLASS 2A	ACRE	0.80	0.80														
* 25000310	SEEDING, CLASS 4	ACRE	1.75	1.75														
* 25000400	NITROGEN FERTILIZER NUTRIENT	POUND	72	72														
* 25000500	PHOSPHORUS FERTILIZER NUTRIENT	POUND	72	72														
* 25000600	POTASSIUM FERTILIZER NUTRIENT	POUND	72	72														
* 25100630	EROSION CONTROL BLANKET	SQ YD	12,342	12,342														
28100105	STONE RIPRAP, CLASS A3	SQ YD	10	10														
28200200	FILTER FABRIC	SQ YD	10	10														
54213675	PRECAST REINFORCED CONCRETE FLARED END SECTIONS 30"	EACH	2	2														
54247150	GRATING FOR CONCRETE FLARED END SECTION 30"	EACH	2	2														
550A0140	STORM SEWERS, CLASS A, TYPE 1 30"	FOOT	35	35														
66400505	CHAIN LINK FENCE, 8'	FOOT	428	428														
66409400	CHAIN LINK GATES, 8' x 12' DOUBLE	EACH																
66410300	CHAIN LINK FENCE REMOVAL	FOOT	128	128														
* 66900200	NON-SPECIAL WASTE DISPOSAL	CU YD	1016	1016														
* 66900450	SPECIAL WASTE PLANS AND REPORT	L SUM	1	1														
* 66900530	SOIL DISPOSAL ANALYSIS	EACH	1	1														
67100100	MOBILIZATION	L SUM	1	1														
* K0038000	PERENNIAL PLANTS, WETLAND EMERGENT TYPE	UNIT	5.04	5.04														
X0300894	PIPE CULVERT REMOVAL 18"	FOOT	60	60														
X0323973	SEDIMENT CONTROL, SILT FENCE	FOOT	139	139														
X2800100	TEMPORARY DITCH CHECKS, ROLLED EXCELSIOR	EACH	2	2														
X2800110	TEMPORARY DITCH CHECKS, AGGREGATE	EACH	3	3														
XX000714	FENCE TO BE REMOVED AND RE-ERECTED	FOOT	85	85														
X6640200	TEMPORARY CHAIN LINK FENCE	FOOT	250	250														

* Specialty Items


 
 
Rev. 10-28-08


FOREST PRESERVE DRIVE

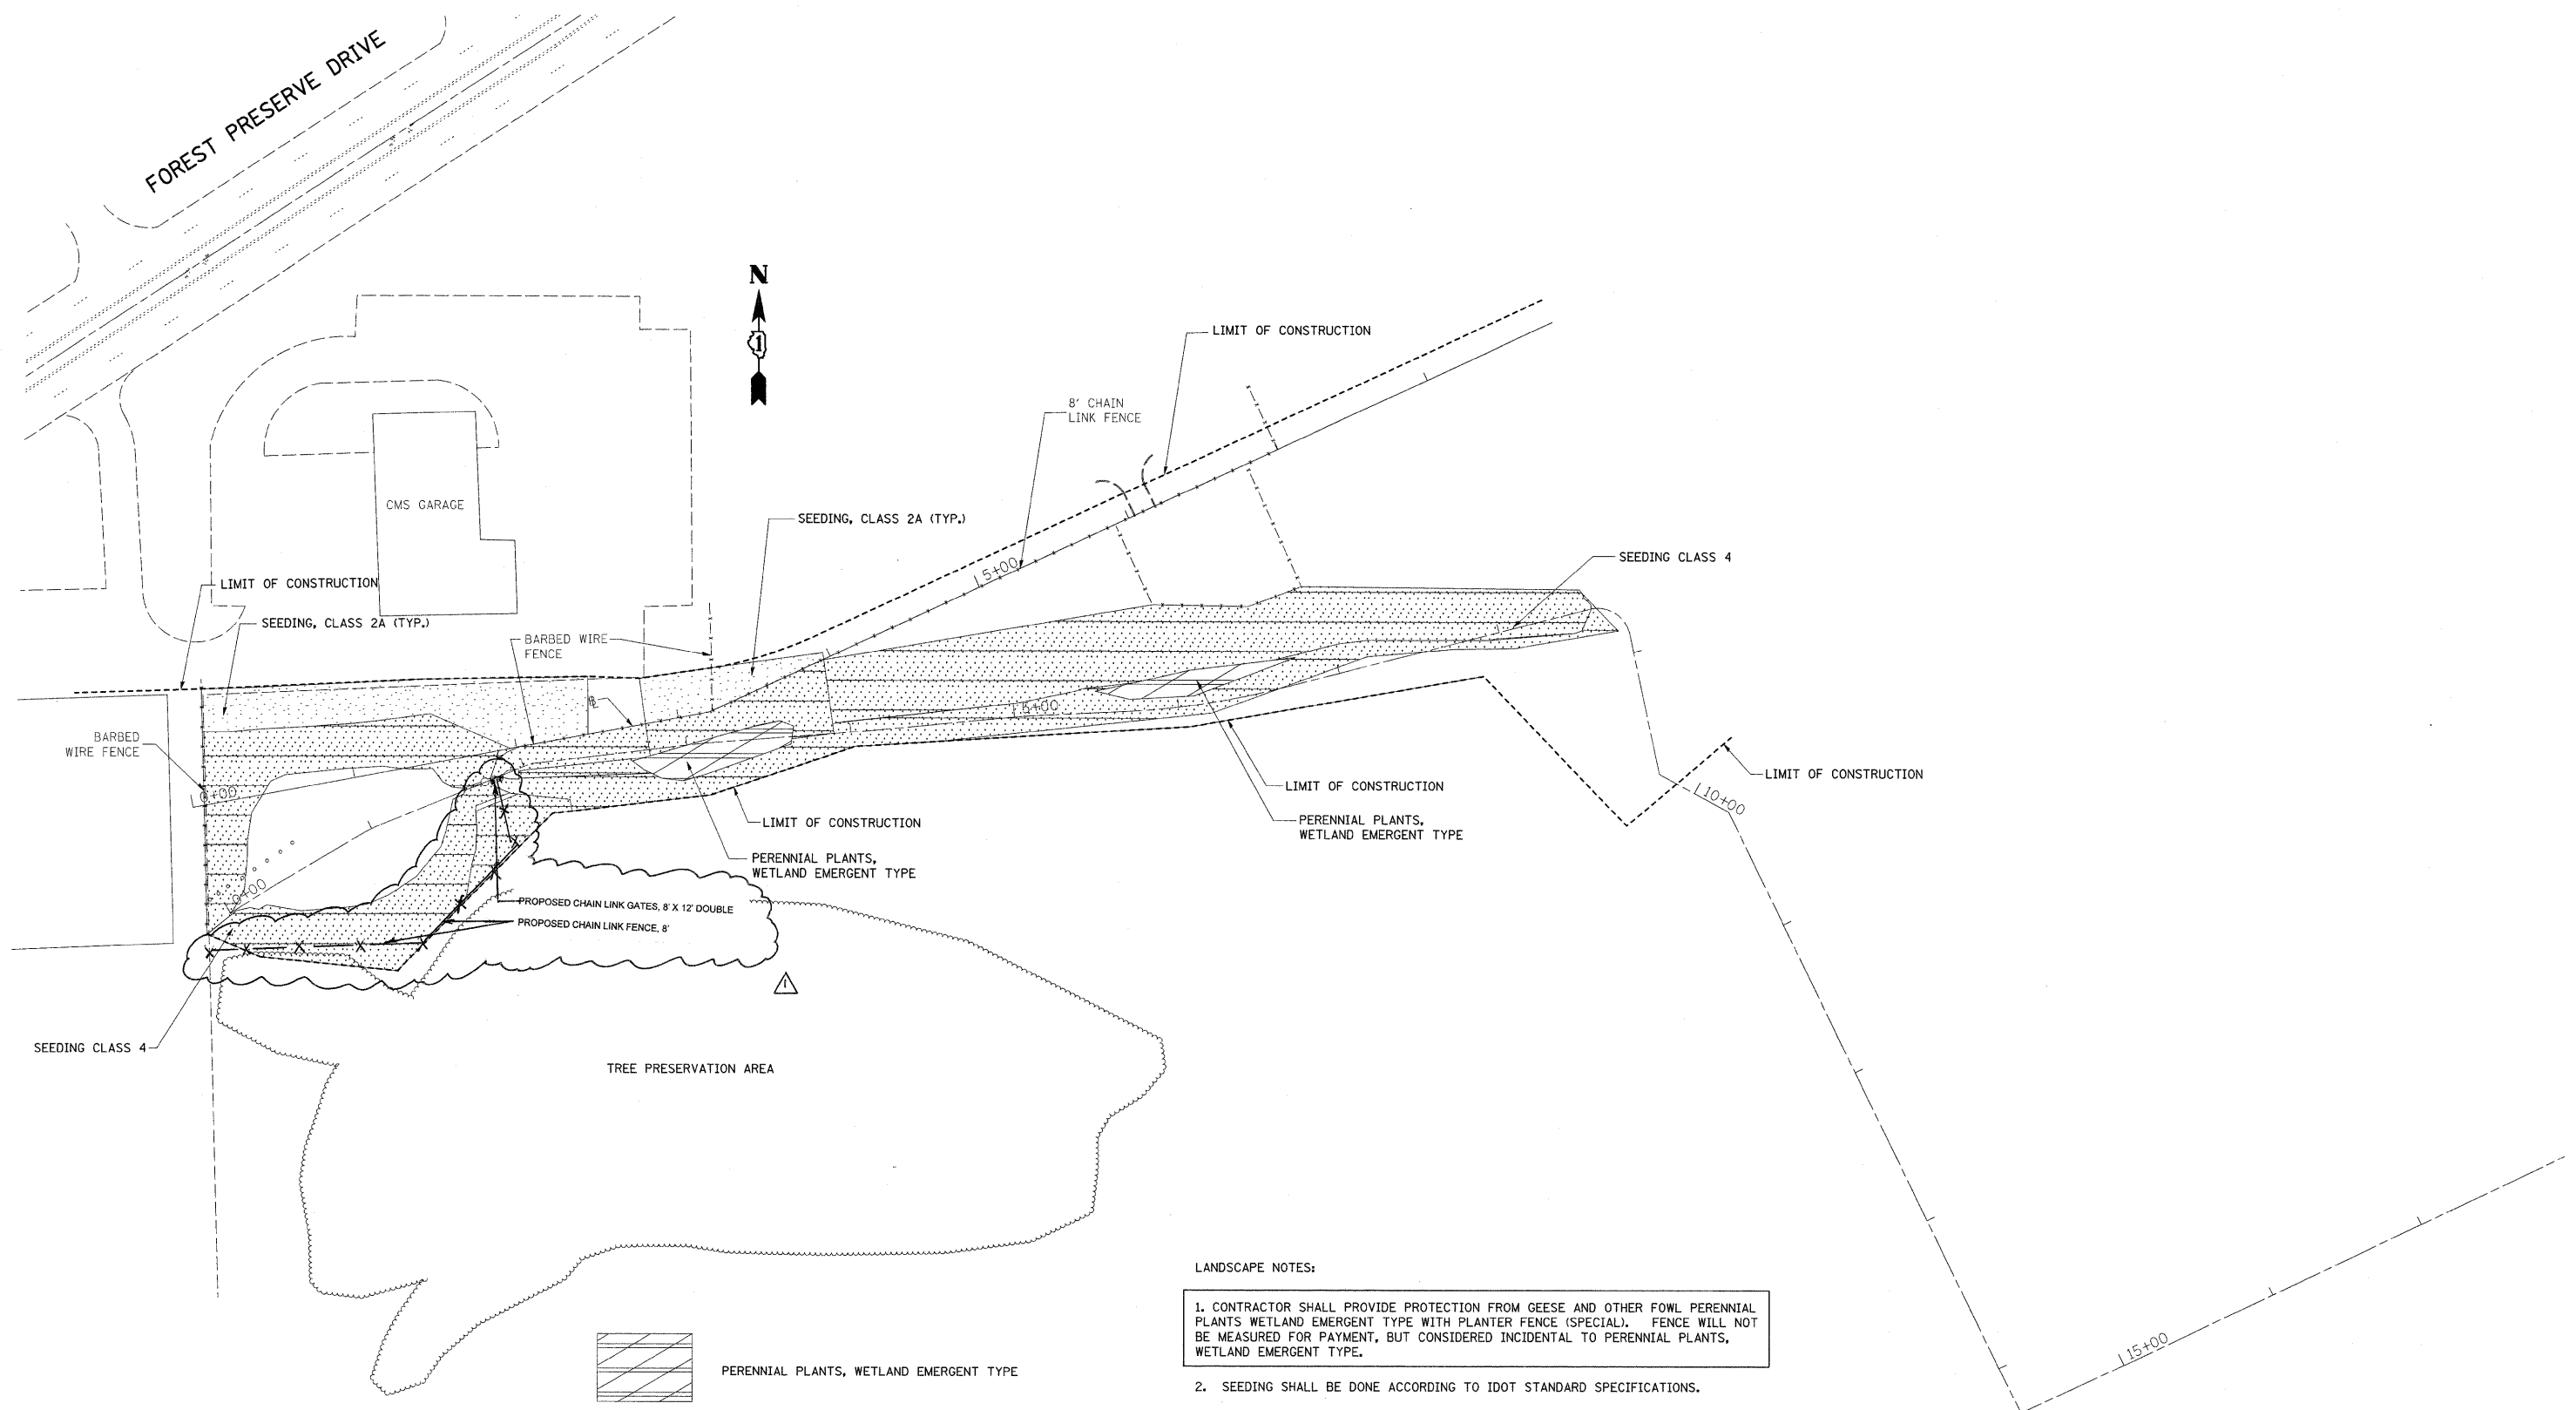

LANDSCAPE NOTES:

1. CONTRACTOR SHALL PROVIDE PROTECTION FROM GEESE AND OTHER FOWL PERENNIAL PLANTS WETLAND EMERGENT TYPE WITH PLANTER FENCE (SPECIAL). FENCE WILL NOT BE MEASURED FOR PAYMENT, BUT CONSIDERED INCIDENTAL TO PERENNIAL PLANTS, WETLAND EMERGENT TYPE.
2. SEEDING SHALL BE DONE ACCORDING TO IDOT STANDARD SPECIFICATIONS.
3. FINAL LOCATION OF CHAIN LINK FENCE, 3' AND CHAIN LINK GATES, 8' X 12' DOUBLE SHALL BE DETERMINED IN THE FIELD BY THE ENGINEER.

	PERENNIAL PLANTS, WETLAND EMERGENT TYPE
	SEEDING, CLASS 2A (TYP.)
	SEEDING, CLASS 4 (TYP.)

 

Rev. 10-20-08

FILE NAME = K:\p199\07\IL43e119\sh_ell.dgn	USER NAME = lcyoo	DESIGNED -	REVISED -
		DRAWN -	REVISED -
	PLOT SCALE = 50.0000' / IN.	CHECKED -	REVISED -
	PLOT DATE = 9/22/2008	DATE -	REVISED -

STATE OF ILLINOIS
DEPARTMENT OF TRANSPORTATION

LANDSCAPING PLAN
NORTHSIDE MAINTENANCE YARD - IL. RTE. 43 & IL. RTE. 19

SCALE: 1"=50' SHEET NO. OF SHEETS STA. TO STA.

F.A.P. RTE. 345	SECTION 2008-036 LS	COUNTY COOK	TOTAL SHEETS 13	SHEET NO. 13
FED. ROAD DIST. NO. [ILLINOIS] FED. AID PROJECT			CONTRACT NO. 60E77	