



ROUTE	SECTION	COUNTY	TOTAL SHEETS	SHEET NUMBER
VARIOUS	2008-052 BP	VARIOUS	19	14

CONTRACT 60F03

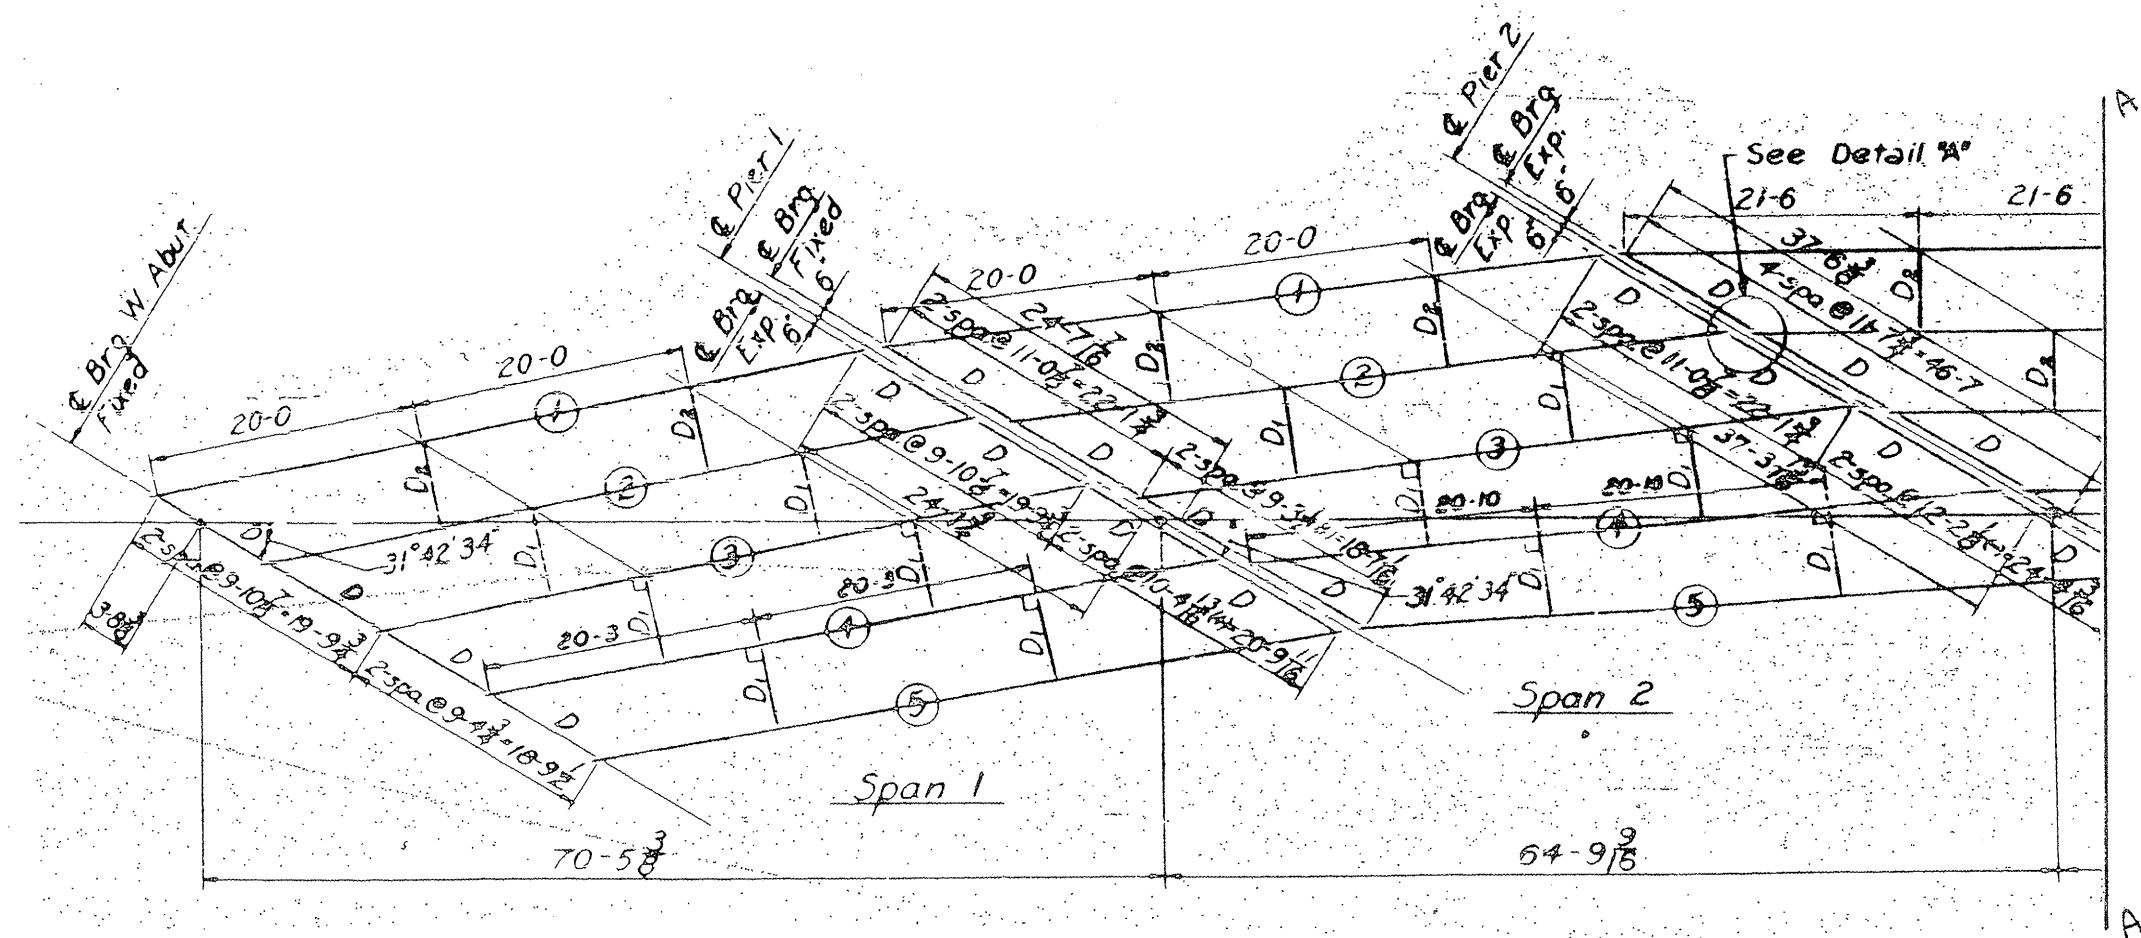

FRAMING PLAN

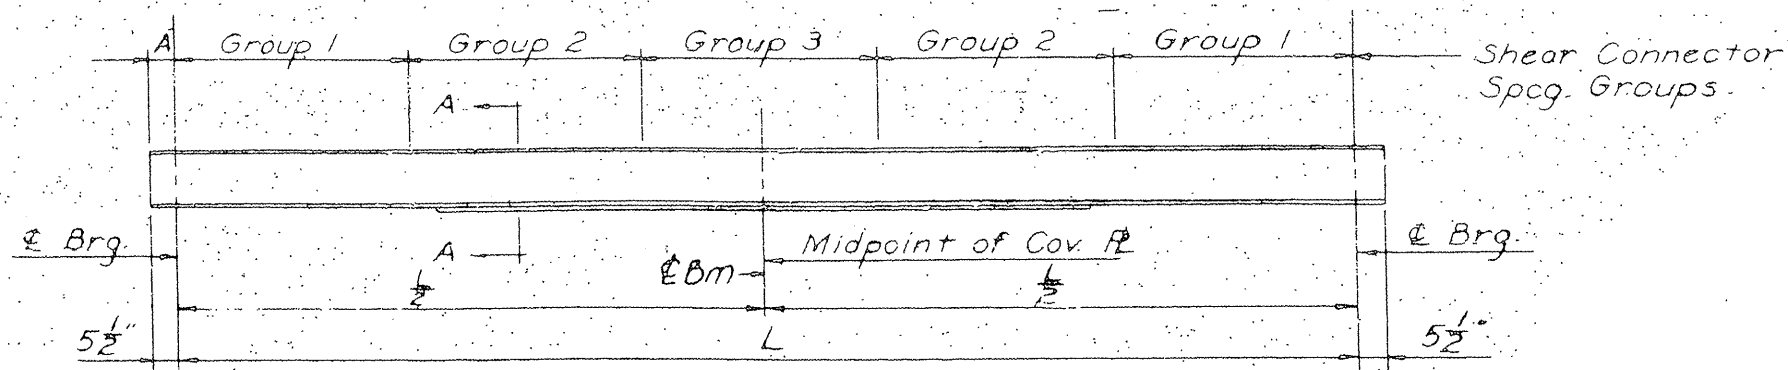

BEAM ELEVATION

**FOR
INFORMATION
ONLY**

ILLINOIS DEPARTMENT OF TRANSPORTATION
EXISTING BRIDGE PLAN
LOCATION 3, SN 016-1010