


FUTURE SITE
CICERO MARKET PLACE
SHOPPING CENTER
PHASE III

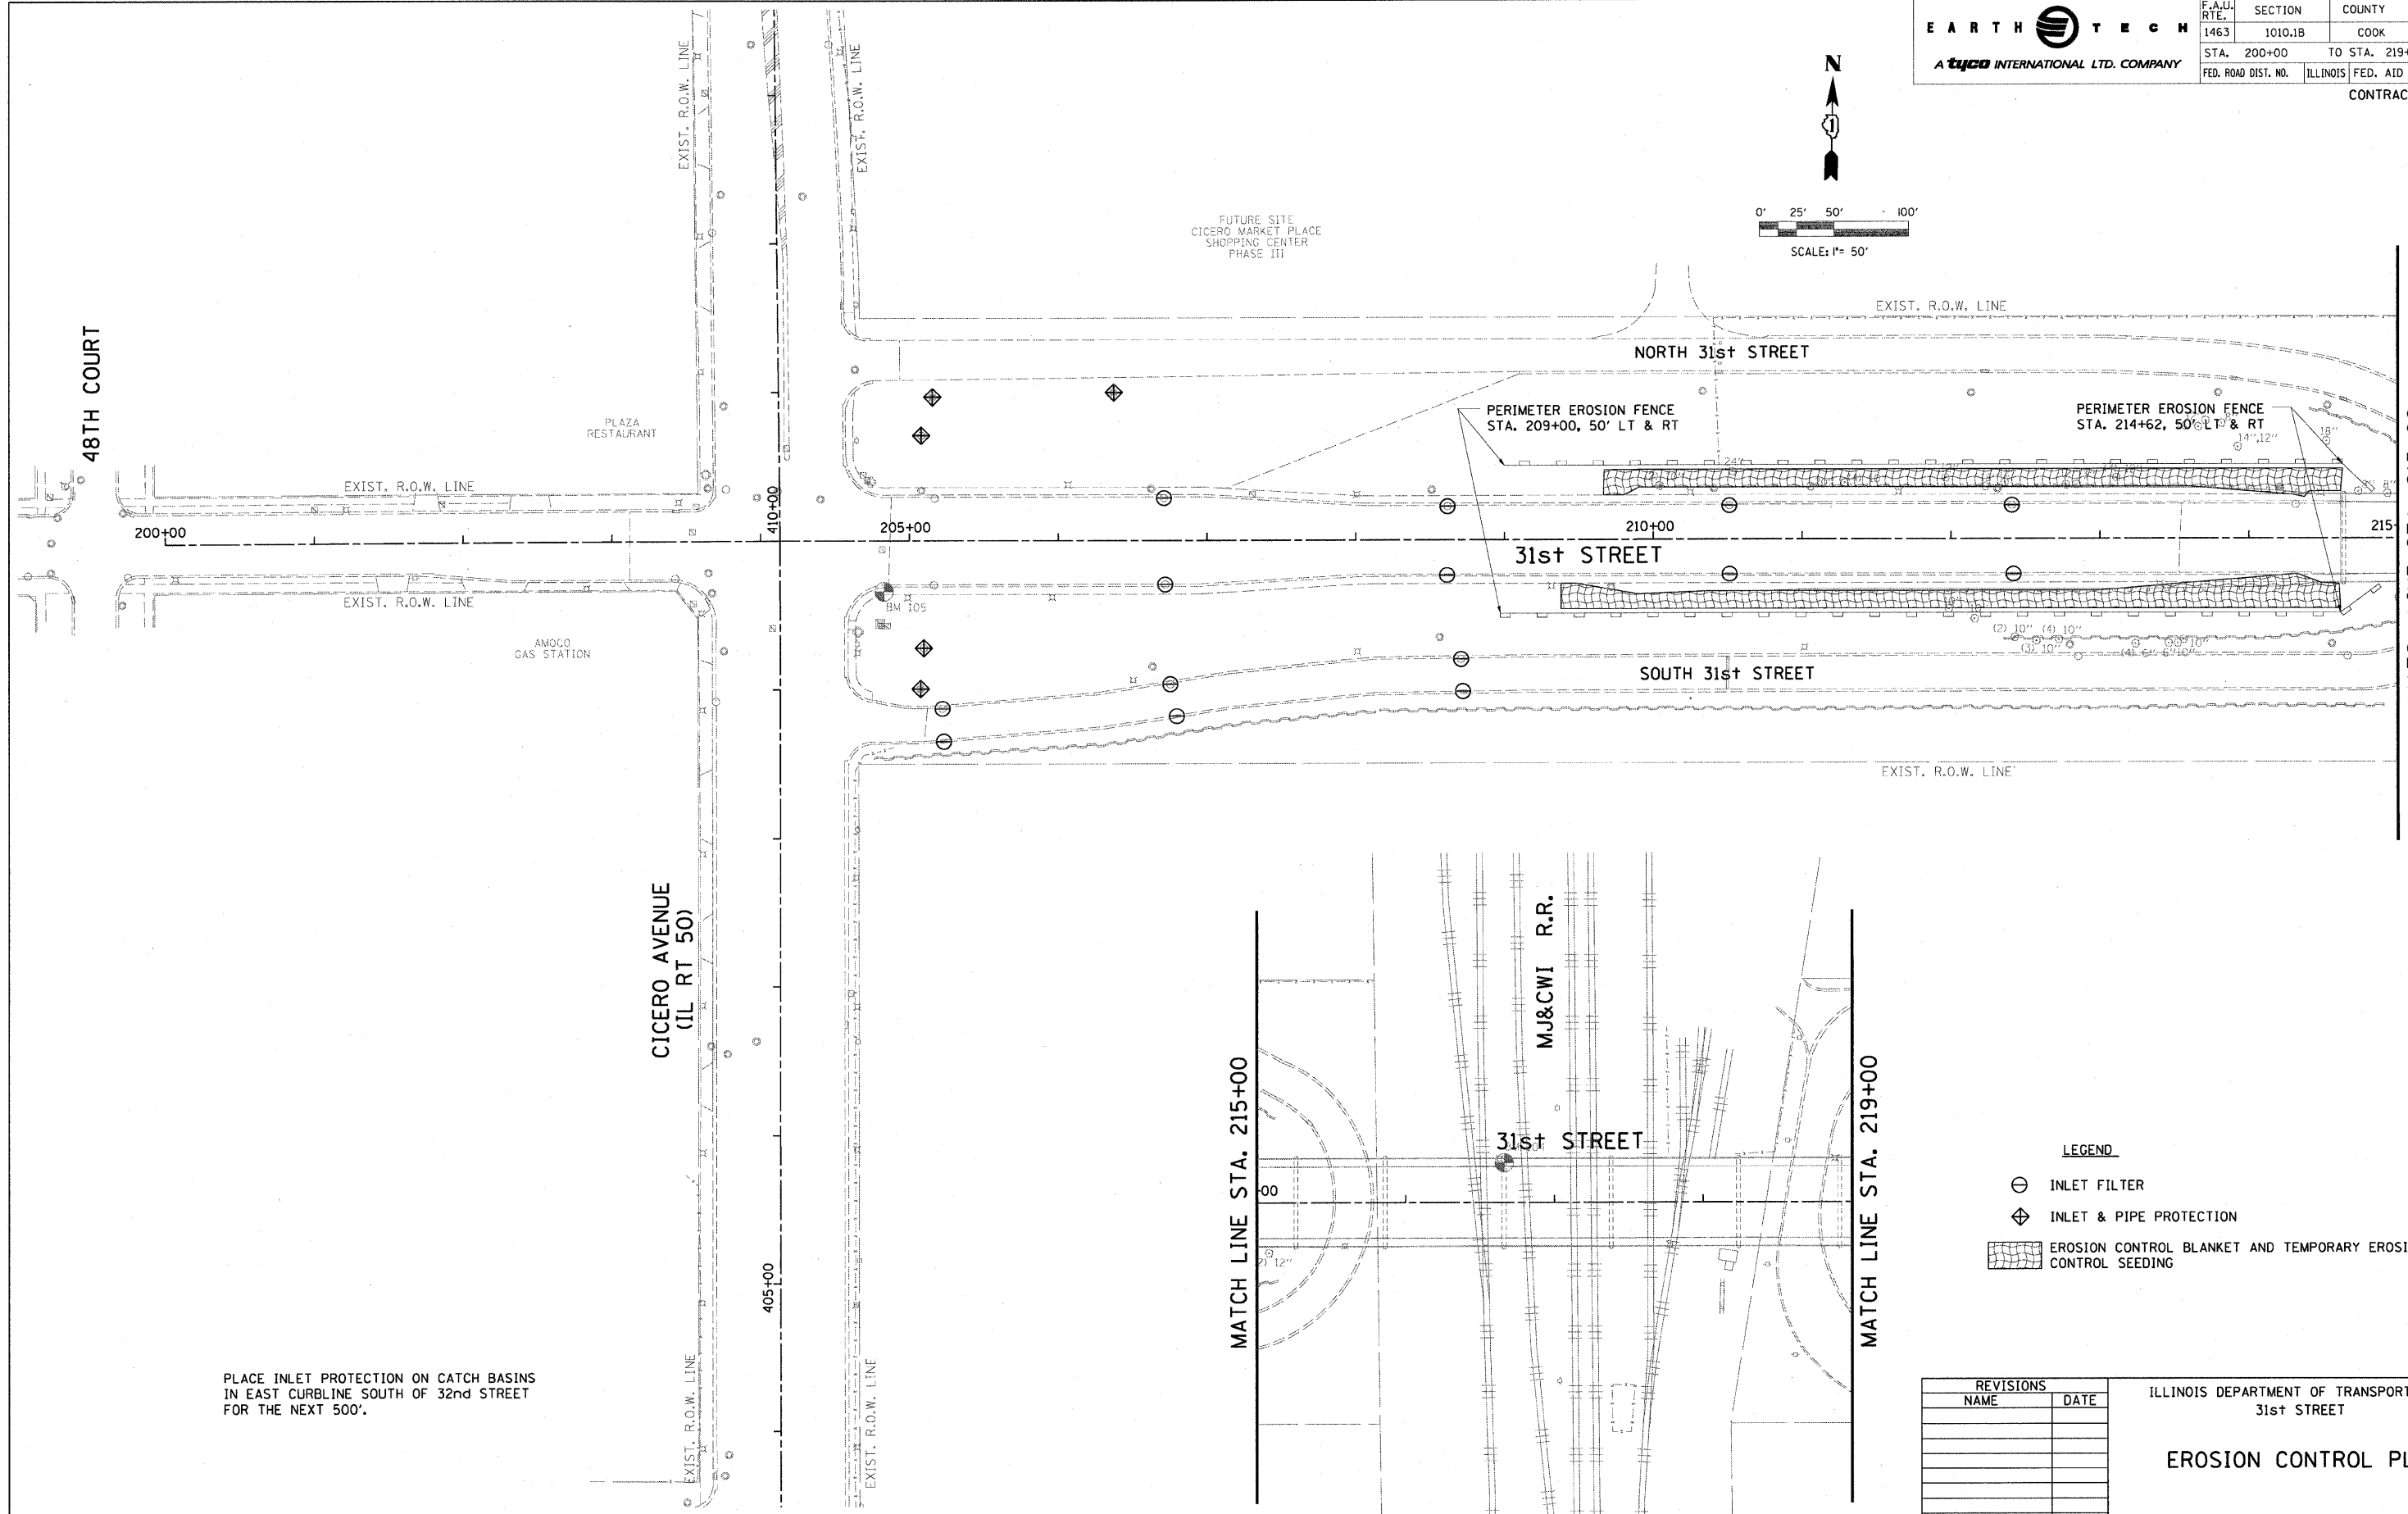

PLACE INLET PROTECTION ON CATCH BASINS
IN EAST CURBLINE SOUTH OF 32nd STREET
FOR THE NEXT 500'.

- LEGEND**
- ⊖ INLET FILTER
 - ⊕ INLET & PIPE PROTECTION
 - [Hatched Box] EROSION CONTROL BLANKET AND TEMPORARY EROSION CONTROL SEEDING

| REVISIONS | |
|-----------|------|
| NAME | DATE |
| | |
| | |
| | |
| | |
| | |
| | |
| | |
| | |
| | |
| | |

ILLINOIS DEPARTMENT OF TRANSPORTATION
31st STREET

EROSION CONTROL PLAN

SCALE: 1" = 50'
DATE: APRIL 8, 2008
DRAWN BY: CJO
CHECKED BY: JCL