


MATCH LINE STA. 219+00

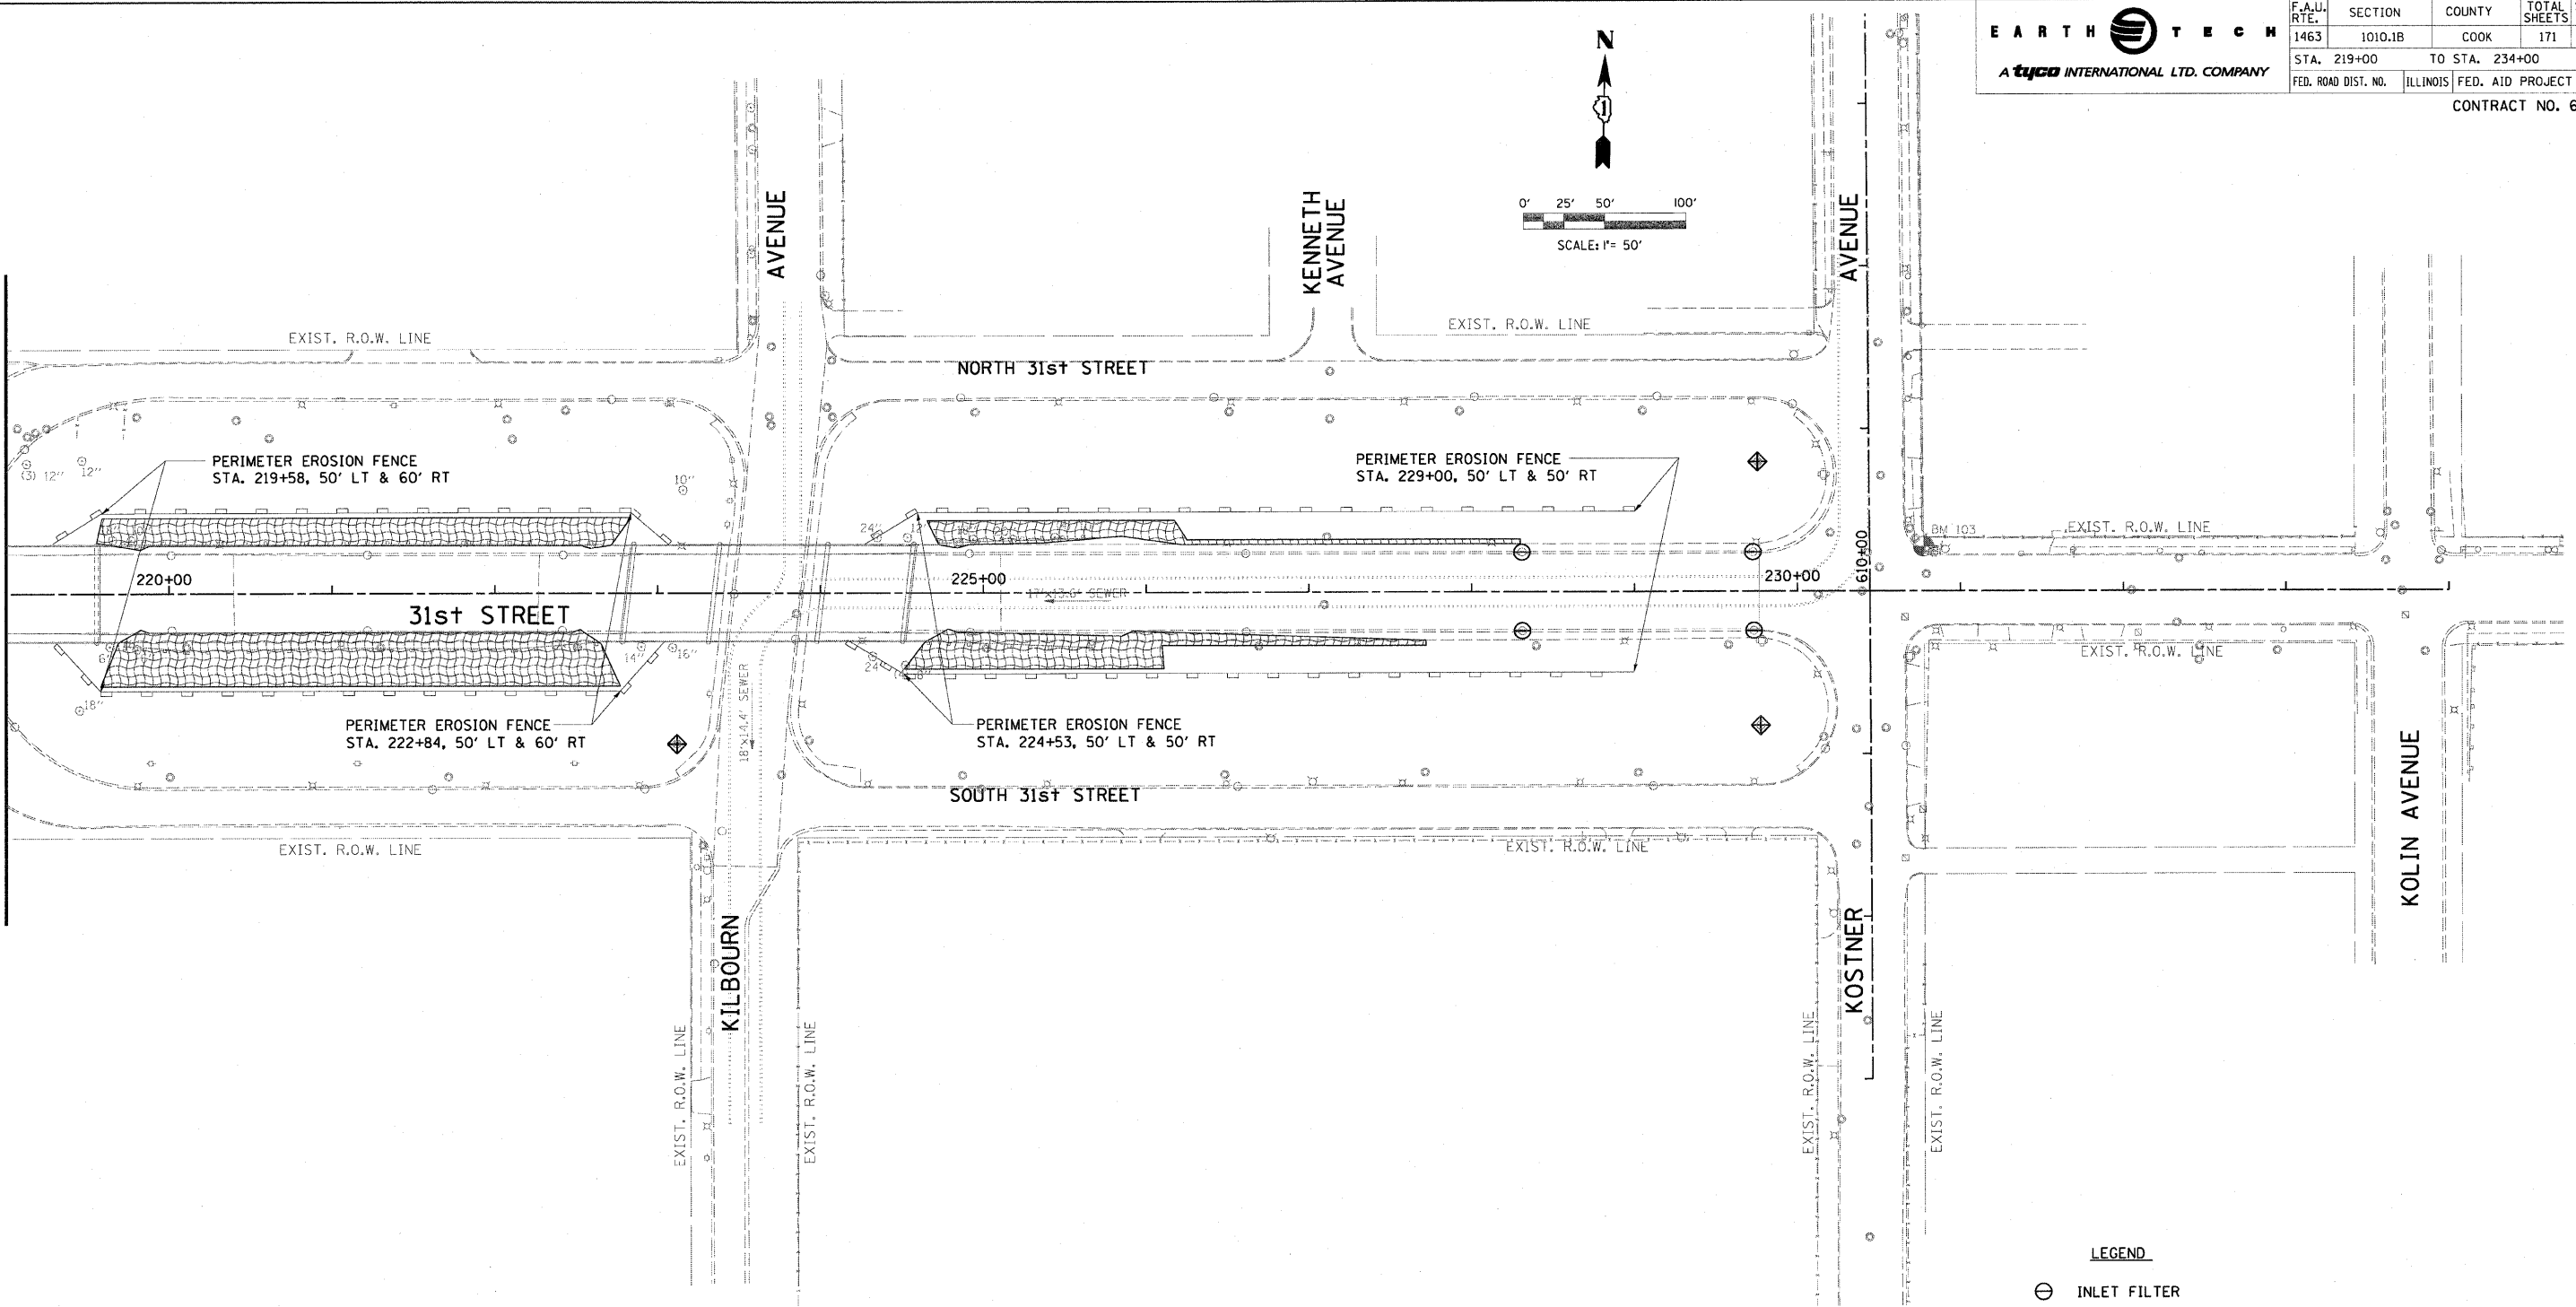

- LEGEND**
- ⊖ INLET FILTER
  - ⊕ INLET & PIPE PROTECTION
  - EROSION CONTROL BLANKET AND TEMPORARY EROSION CONTROL SEEDING

REVISIONS	
NAME	DATE

ILLINOIS DEPARTMENT OF TRANSPORTATION  
31st STREET

**EROSION CONTROL PLAN**

SCALE: 1" = 50'  
DATE: APRIL 8, 2008

DRAWN BY: CJO  
CHECKED BY: JCL