
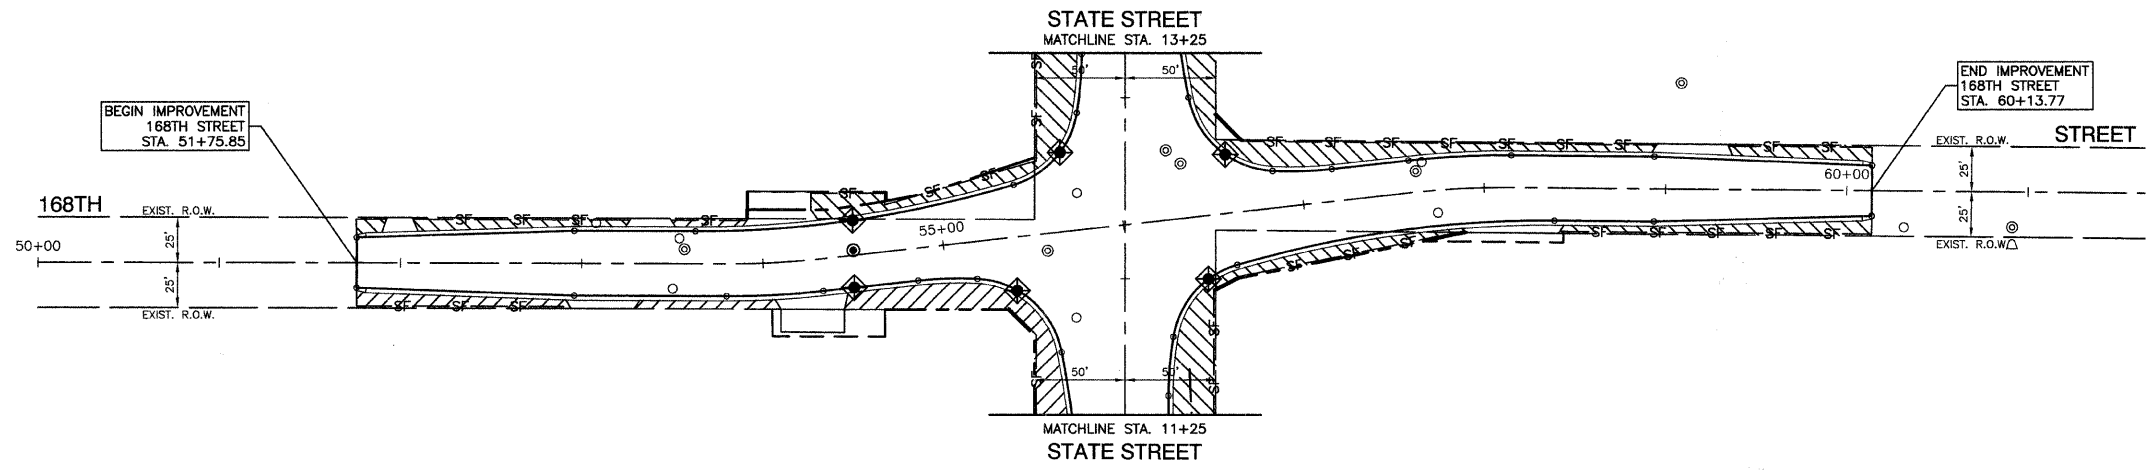


F. A. U. RE.	SECTION	COUNTY	TOTAL SHEETS	SHEET NO.
2806	02-00077-00-WR	COOK	073	023
STA. 51+75.85		TO STA. 60+13.77		
FED. ROAD DIST. NO. 1	ILLINOIS	FED. AID PROJECT	M-8003(596)	

CONTRACT #63061

 

**LEGEND**

- SF— PERIMETER EROSION BARRIER (TO BE PLACED 1' FROM ROW)
- TOPSOIL, FURNISH AND PLACE, 4" SEEDING, CLASS 2A WITH EROSION CONTROL BLANKET
- INLET FILTER

**NOTES**

AREAS TO BE SEEDDED AS SHOWN ON PLAN SHALL BE FERTILIZED AS SPECIFIED PER SECTION 250.04 OF THE STANDARD SPECIFICATIONS

ILLINOIS DEPARTMENT OF TRANSPORTATION

**STATE STREET AND 168TH STREET INTERSECTION IMPROVEMENT LANDSCAPING & EROSION CONTROL**

SCALE: VERT. NA  
 HORIZ. 1" = 50'  
 DATE 7/22/08

DRAWN BY RG  
 CHECKED BY EA/PKB

REVISIONS	
NAME	DATE

**NOTE:**  
 THERE ARE EXISTING 12KV OVERHEAD FACILITIES AND APPROXIMATELY 3 POLES IN CONFLICT WITH THE SUBJECT IMPROVEMENT. THE CONTRACTORS SHOULD USE CAUTION IN OPERATING CRANES OR OTHER EQUIPMENT NEAR COMED OVERHEAD FACILITIES.