


FAU R/E.	SECTION	COUNTY	TOTAL SHEETS	SHEET NO.
3603	03-00049-00-FP	COOK	045	024
STA.		TO STA.		
FED. ROAD DIST. NO. 1		ILLINOIS	FED. AID PROJECT MB003 (559)	

CONTRACT #63078

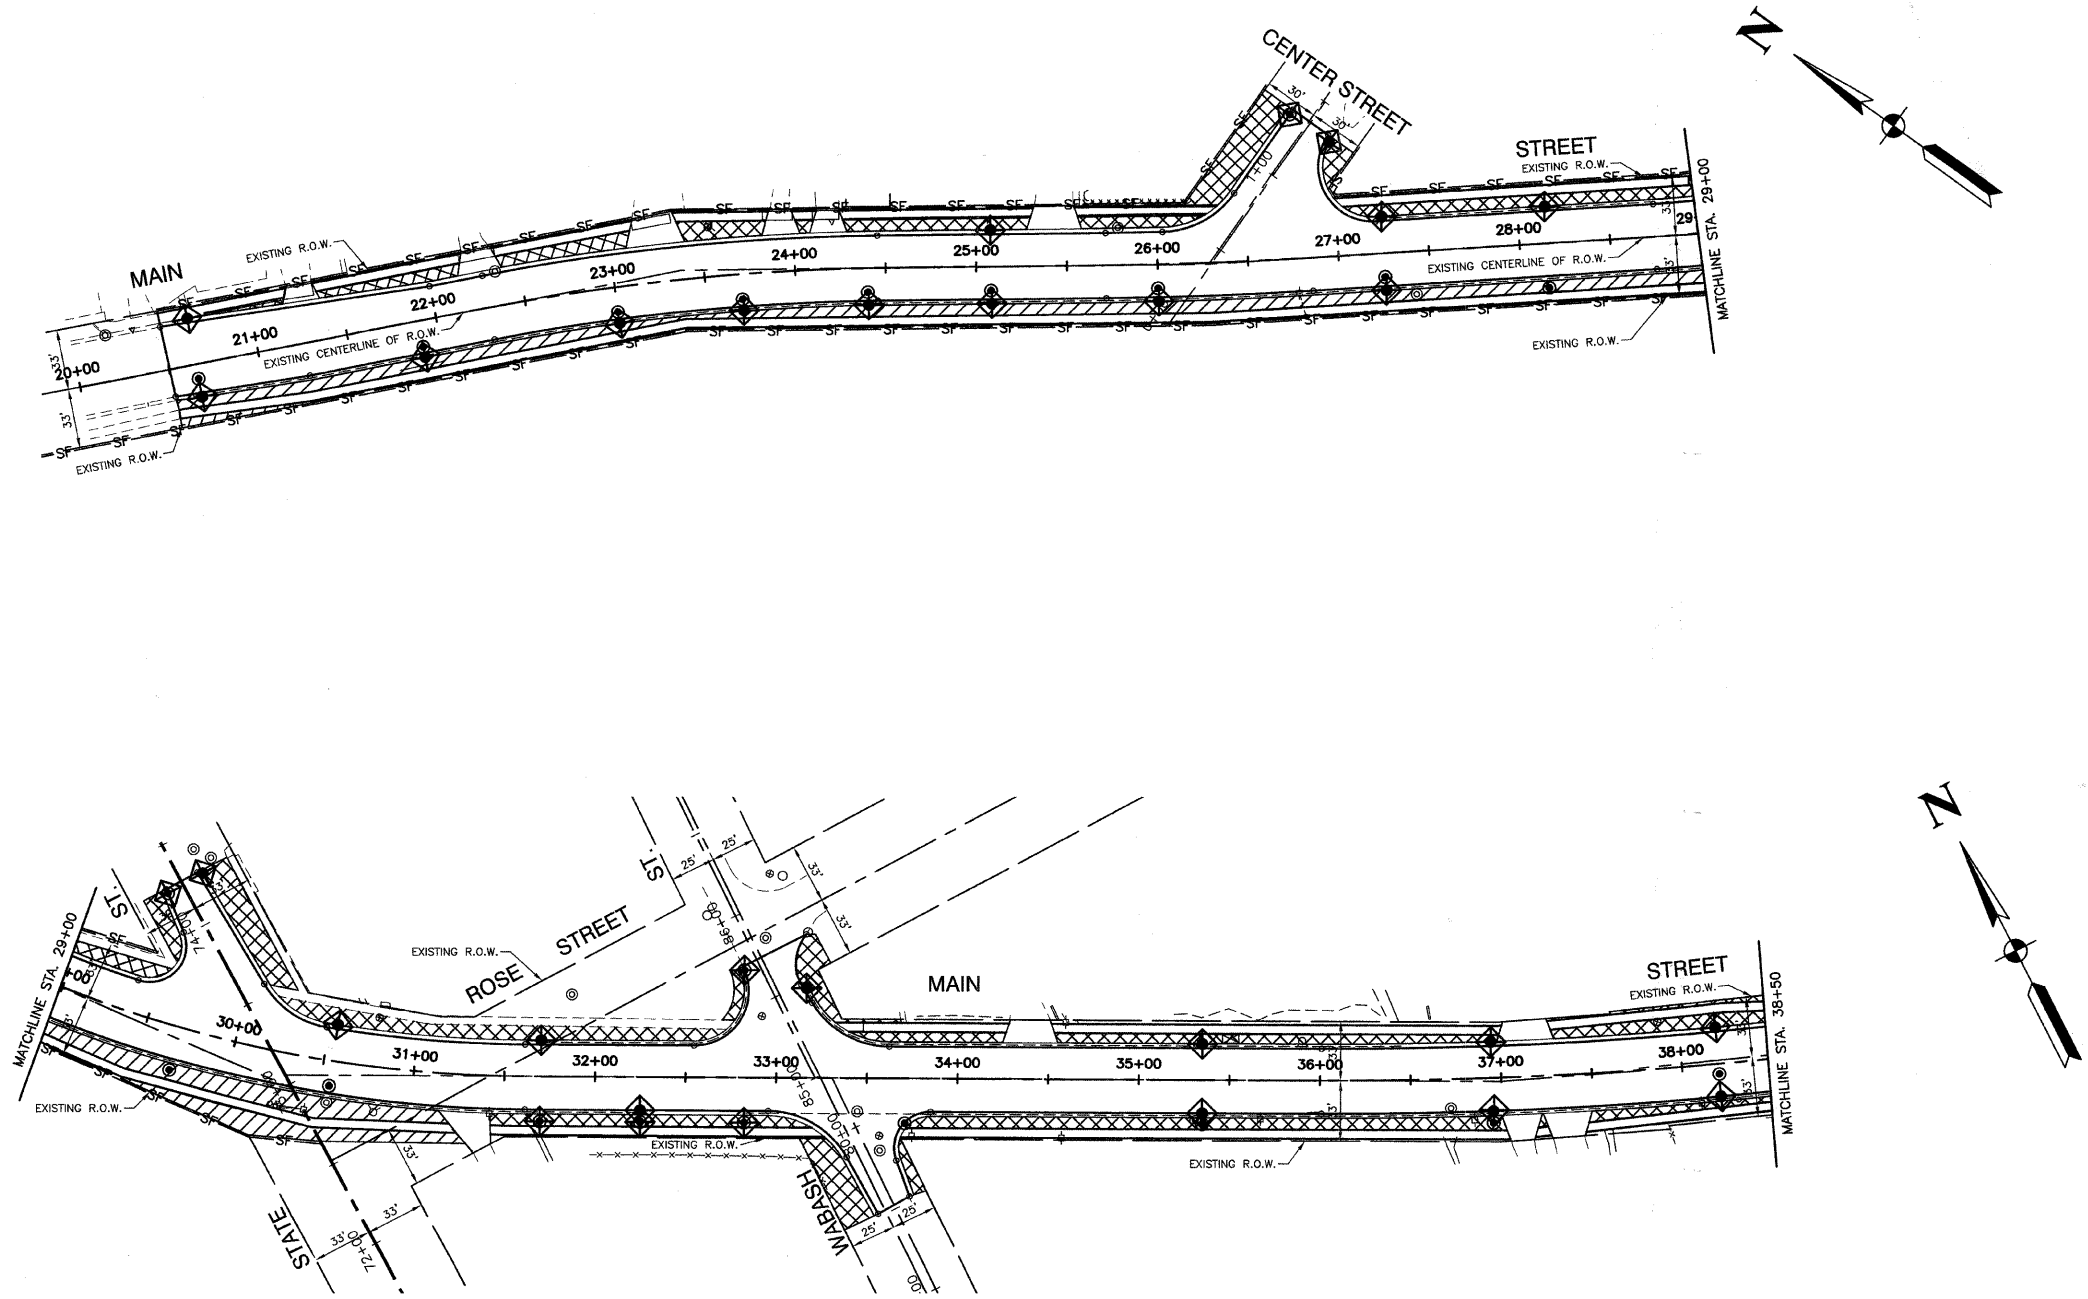

- LEGEND**
- SEEDING, CLASS 2A  
TOPSOIL FURNISH AND PLACE, 4"  
WITH EROSION CONTROL BLANKET
  - SODDING, SALT TOLERANT
  - INLET AND PIPE PROTECTION
  - INLET FILTER
  - PERIMETER EROSION BARRIER
  - TREE REMOVAL

**BENCH MARK: #96**  
 N FLANGE OF HYD N SIDE GLENWOOD CHICAGO HEIGHTS RD  
 BETWEEN GLENWOOD OAKS AND FOREST PRESERVE  
 ELEVATION = 621.80

REVISIONS	
NAME	DATE

ILLINOIS DEPARTMENT OF TRANSPORTATION

**MAIN STREET IMPROVEMENTS  
 NORTH MAIN STREET TO CAMPBELL STREET  
 LANDSCAPING & EROSION CONTROL**

SCALE: VERT. NA  
 HORIZ 1"=50'  
 DATE 7-24-08

DRAWN BY LTL  
 CHECKED BY WPD