

INDEX OF SHEETS

- 1 COVER SHEET & INDEX OF SHEETS & STATE STANDARDS
- 2 SUMMARY OF QUANTITIES
- 3 TYPICAL SECTIONS
- 4 GENERAL NOTES
- 5 SCHEDULE OF QUANTITIES
- 6 EARTHWORK SCHEDULE
- 7-8 PLAN SHEETS
- 9 HOT-MIX ASPHALT SHOULDER (DIST STD 23.4c)
- 9 DELINEATOR AND POST (DIST STD 37.4)
- 9 TYPICAL BENCHING DETAIL ON EXISTING EMBANKMENT (DIST STD 50.4)
- 10-11 TYPICAL PAVEMENT MARKINGS (DIST STD 41.1)
- 12-19 CROSS SECTIONS

STATE STANDARDS

- 000001-05 STANDARD SYMBOLS, ABBREVIATIONS, AND PATTERNS
- 280001-04 TEMPORARY EROSION CONTROL SYSTEMS
- 482001-02 HMA SHOULDER ADJACENT TO FLEXIBLE PAVEMENT
- 542546 FLUSH INLET BOX FOR MEDIAN
- 635001 DELINEATORS
- 642001 SHOULDER RUMBLE STRIPS
- 701001-01 OFF-ROAD OPERATIONS, 2L, 2W, MORE THAN 4.5m (15') AWAY
- 701006-02 OFF-ROAD OPERATIONS, 2L, 2W, 4.5m (15') TO 600mm (24") FROM PAVEMENT EDGE
- 701011-01 OFF-ROAD MOVING OPERATIONS, 2L, 2W, DAY ONLY
- 701201-02 LANE CLOSURE, 2L, 2W, DAY ONLY, FOR SPEEDS ≥ 45 MPH
- 701301-02 LANE CLOSURE, 2L, 2W, SHORT TIME OPERATIONS
- 701311-02 LANE CLOSURE, 2L, 2W, MOVING OPERATIONS - DAY ONLY
- 701326-02 LANE CLOSURE, 2L, 2W, PAVEMENT WIDENING, FOR SPEEDS ≥ 45 MPH
- 701901 TRAFFIC CONTROL DEVICES
- 720011 METAL POSTS FOR SIGNS, MARKERS AND DELINEATORS
- 728001 TELESCOPING STEEL SIGN SUPPORT
- 729001 APPLICATIONS OF TYPES A AND B METAL POSTS (FOR SIGNS AND MARKERS)

STATE OF ILLINOIS
DEPARTMENT OF TRANSPORTATION
DIVISION OF HIGHWAYS
PROPOSED
HIGHWAY PLANS

FAP ROUTE 646 (IL 40)
SECTION 5M-1
PROJECT ACHSIP-0646(067)
CARROLL COUNTY
C-92-010-09




F.A.P. RTE.	SECTION	COUNTY	TOTAL SHEETS	SHEET NO.
646	5M-1	CARROLL	19	1
FED. ROAD DIST. NO.	ILLINOIS	CONTRACT NO. 64E50		

D-92-016-08



LOCATION OF SECTION INDICATED THUS: - [black rectangle] -

WYSOX TOWNSHIP 16 & 17

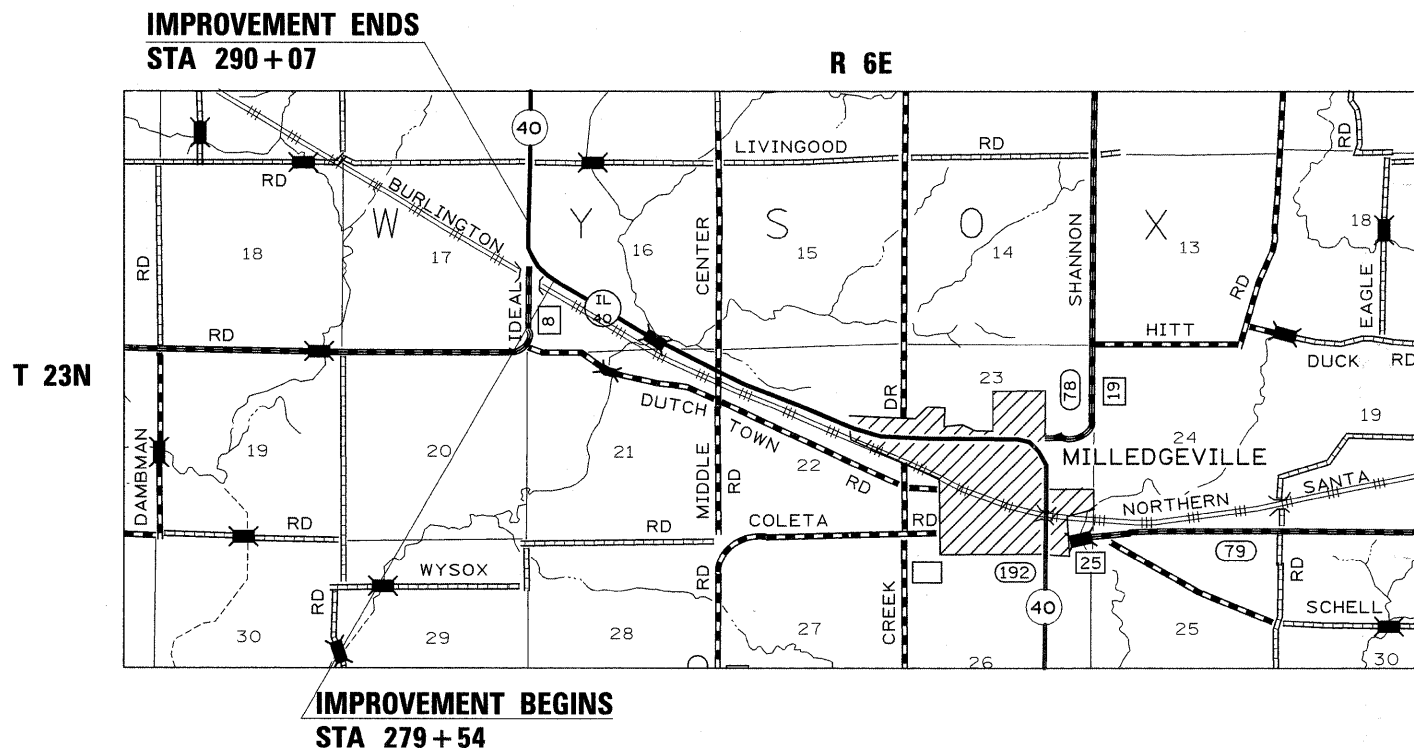

J.U.L.I.E.
 JOINT UTILITY LOCATION INFORMATION FOR EXCAVATION
 1-800-892-0123
 OR 811

PROJECT ENGINEER: MASOOD AHMAD
SENIOR SQUAD LEADER: SAM ABDULLAH (815) 284-5935
SQUAD LEADER: DAVID DOSS (815) 284-5516
CONTRACT NO. 64E50

GROSS LENGTH = 1053 FT. = 0.20 MILE
NET LENGTH = 1053 FT. = 0.20 MILE

STATE OF ILLINOIS
DEPARTMENT OF TRANSPORTATION
DIVISION OF HIGHWAYS

SUBMITTED August 4, 2008

George F. Ryan
 DEPUTY DIRECTOR OF HIGHWAYS, REGION ENGINEER

October 3, 2008
Eric E. Blum
 INTERIM ENGINEER OF DESIGN AND ENVIRONMENT

October 3, 2008
Christine M. Reed
 DIRECTOR OF HIGHWAYS, CHIEF ENGINEER

PRINTED BY THE AUTHORITY
OF THE STATE OF ILLINOIS