



DATE
BY
SURVEYED
ALIGNMENT CHECKED
NOTE BOOK
PT. OF WAY CHECKED
NO.
ROAD FILE NAME

DATE
BY
PROFILE
GRADES CHECKED
NOTE BOOK
B.M. NOTED
STRUCTURE NOTATIONS CHECKED
NO.

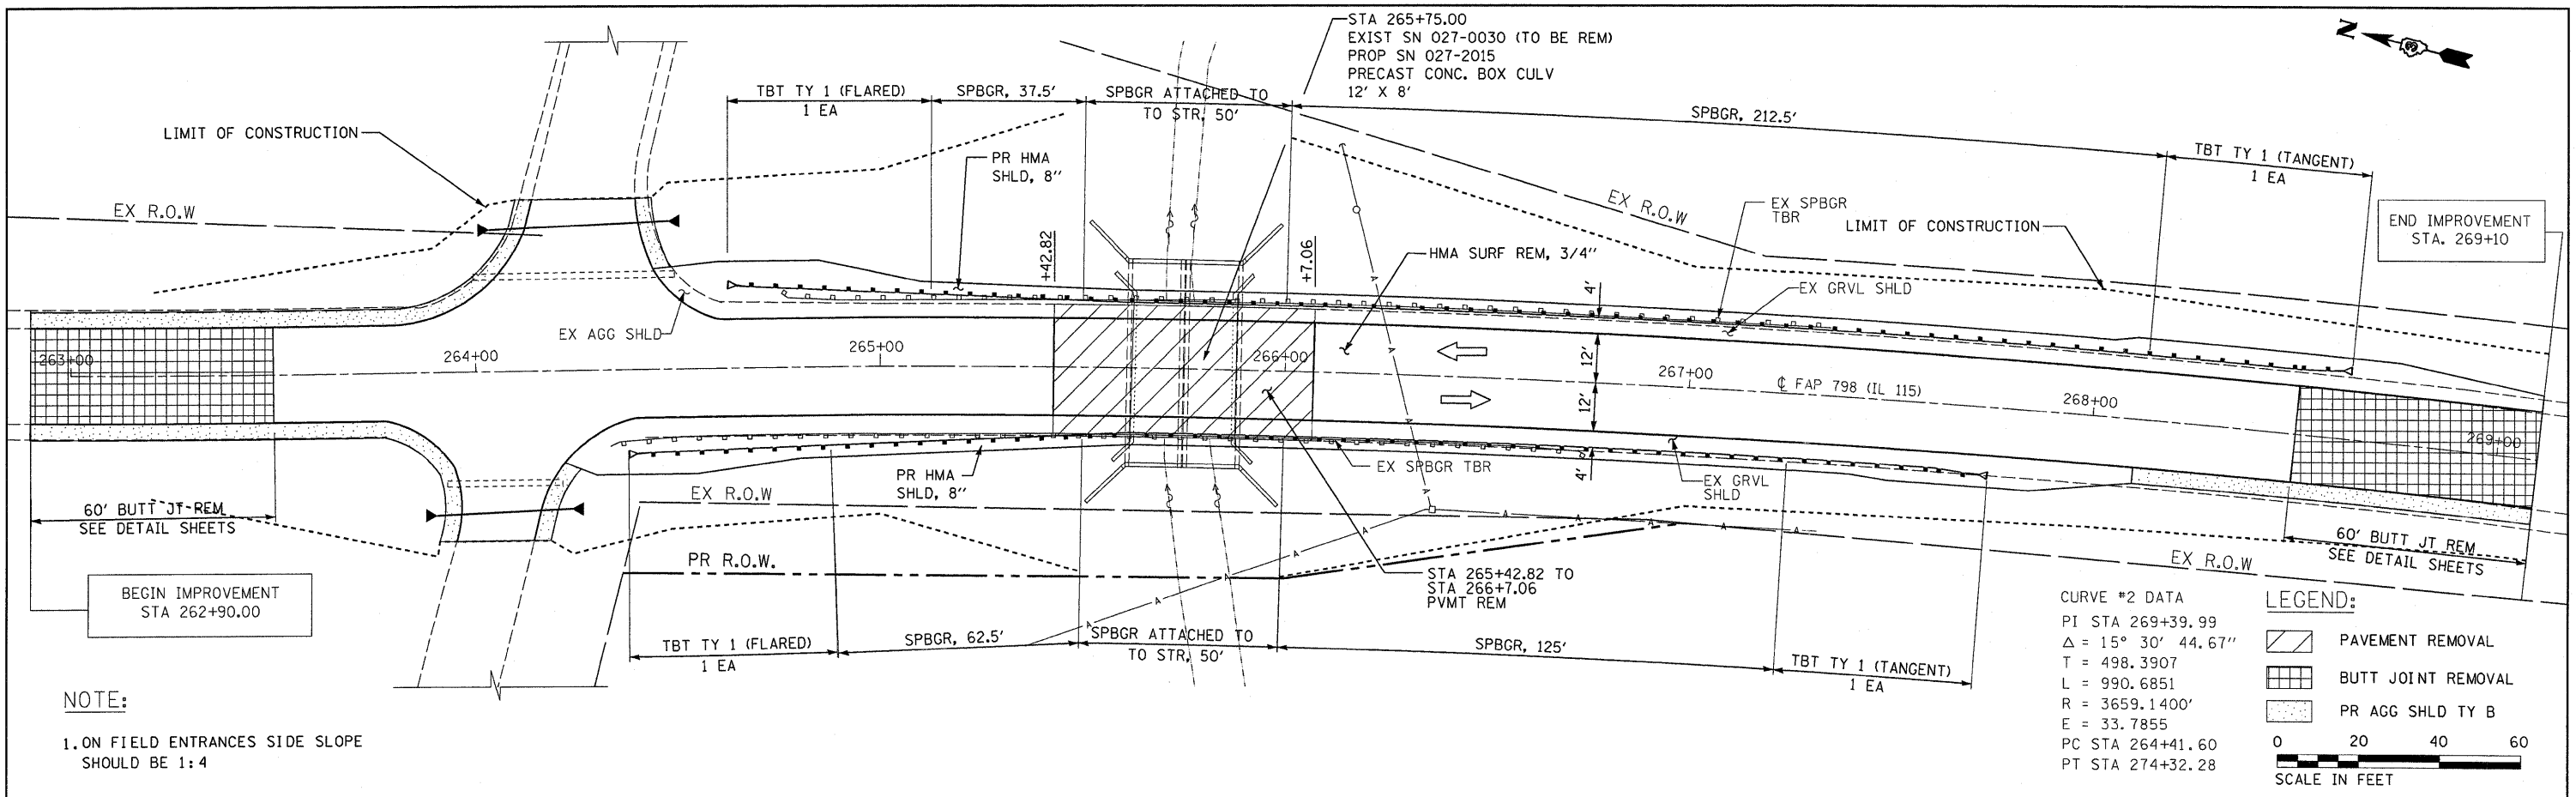

NOTE:
1. ON FIELD ENTRANCES SIDE SLOPE SHOULD BE 1:4

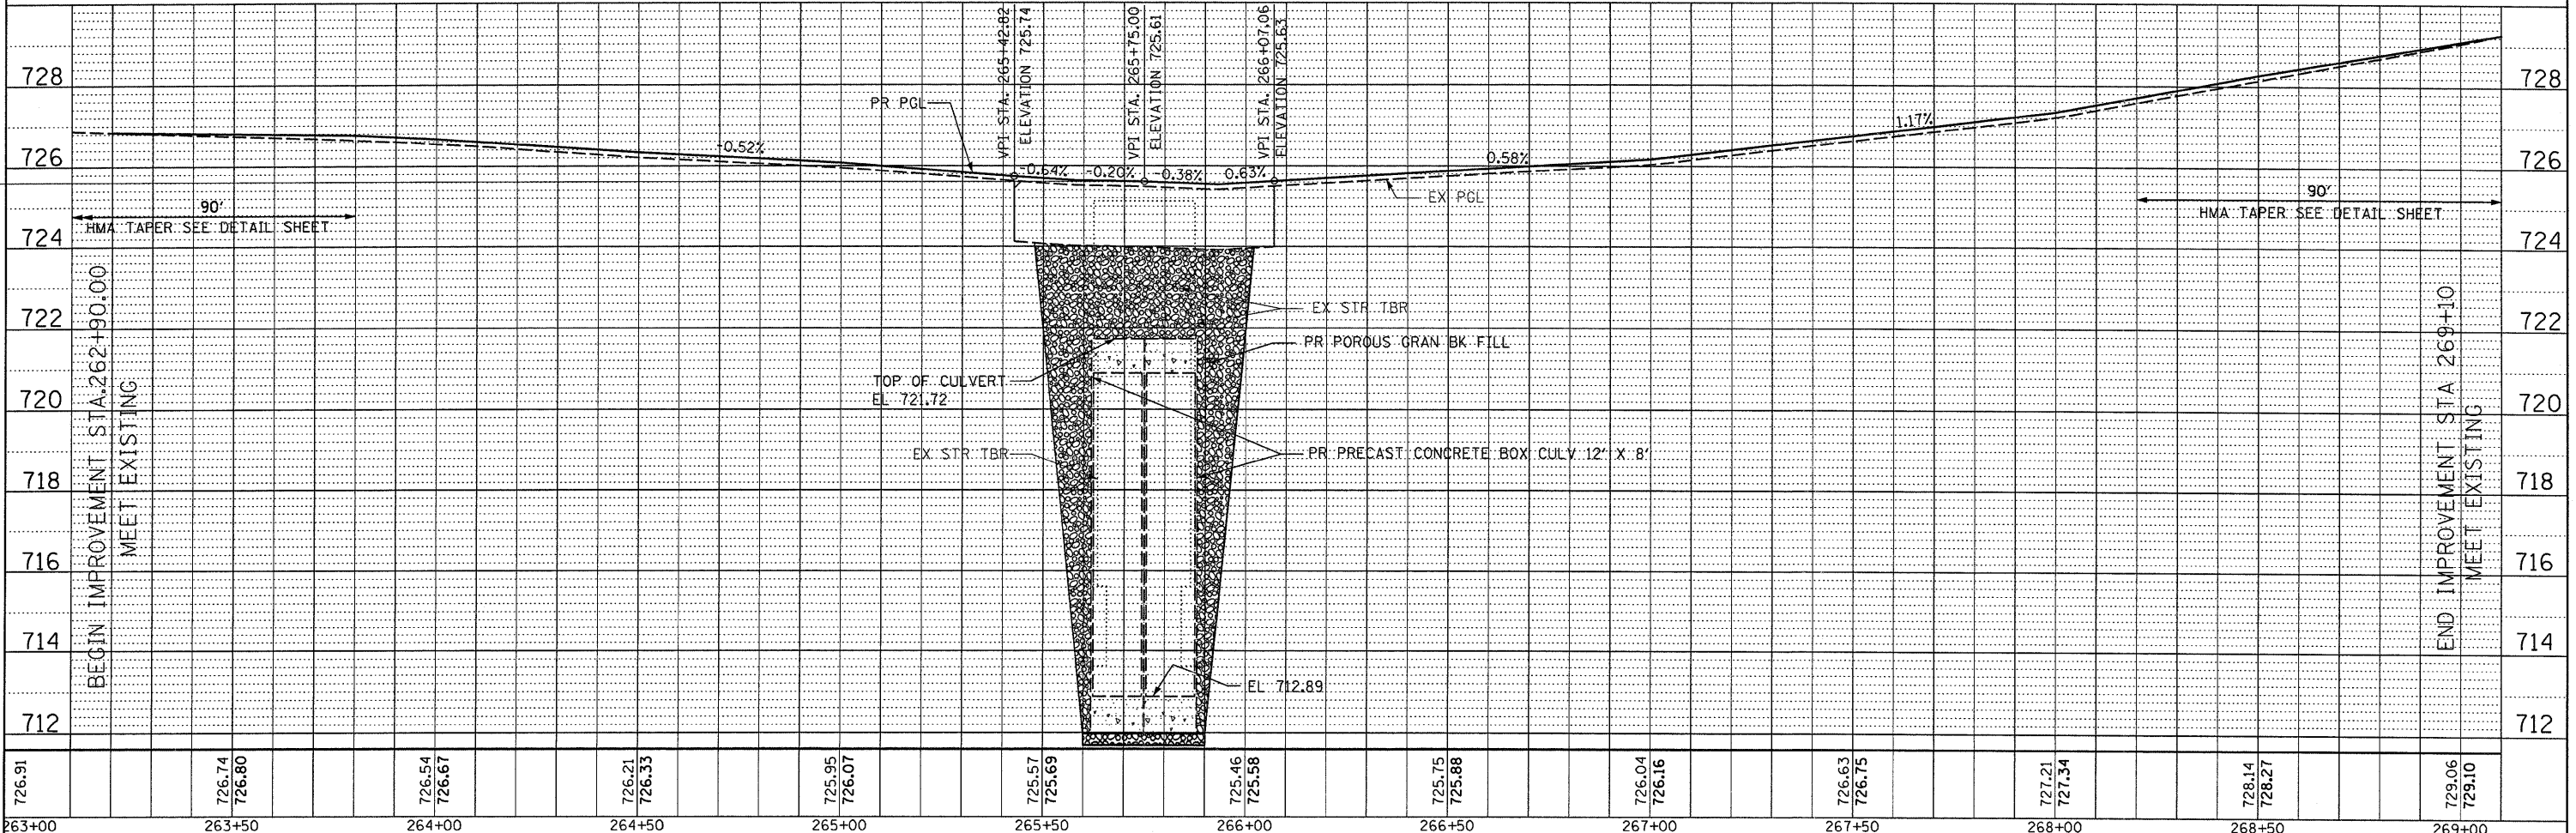

| | | | | | | | | | | | | | | | | | | | | | | | | |
|--------|--------|--------|--------|--------|--------|--------|--------|--------|--------|--------|--------|--------|--------|--------|--------|--------|--------|--------|--------|--------|--------|--------|--------|--------|
| 726.91 | 726.74 | 726.80 | 726.54 | 726.67 | 726.21 | 726.33 | 725.95 | 726.07 | 725.57 | 725.69 | 725.46 | 725.58 | 725.75 | 725.88 | 726.04 | 726.16 | 726.63 | 726.75 | 727.21 | 727.34 | 728.14 | 728.27 | 729.06 | 729.10 |
| 263+00 | 263+50 | 264+00 | 264+50 | 265+00 | 265+50 | 266+00 | 266+50 | 267+00 | 267+50 | 268+00 | 268+50 | 269+00 | | | | | | | | | | | | |

STATE OF ILLINOIS
DEPARTMENT OF TRANSPORTATION

PLAN AND PROFILE
SN 027-2015

| | | | | |
|---|--------------------------|--------|--------------|-----------|
| F.A.P. RTE. | SECTION | COUNTY | TOTAL SHEETS | SHEET NO. |
| 798 | 107-BR, 108-BR, 108-BR-1 | FORD | 92 | 19 |
| CONTRACT NO. 66698 | | | | |
| FED. ROAD DIST. NO. ILLINOIS FED. AID PROJECT | | | | |

SCALE: 1"=20' SHEET NO. OF SHEETS STA. 263+20.00 TO STA. 269+10.00

FILE NAME =
c:\pwork\pwsdot\lindemann\ms3072\p

USER NAME = lindemannms
pro-0030.dgn
PLOT SCALE = 20.00' / IN.
PLOT DATE = Aug 26, 2008 - 08:52:35 AM

DESIGNED - DB
DRAWN - RM/FZ/DK/NS
CHECKED - AS
DATE - AUGUST 2008

REVISED -
REVISED -
REVISED -
REVISED -