



**EROSION CONTROL PLAN**

- LEGEND:**
- PROPOSED DITCH
  - PROPOSED SWALE
  - END SECTION
  - TEMPORARY DITCH CHECK
  - RIPRAP, CLASS A4
  - INLET AND PIPE PROTECTION
  - EROSION CONTROL BLANKET AND PERMANENT SEEDING CLASS 3 (TEMPORARY EROSION CONTROL SEEDING AS NEEDED)
  - RIPRAP
  - PERIMETER EROSION BARRIER

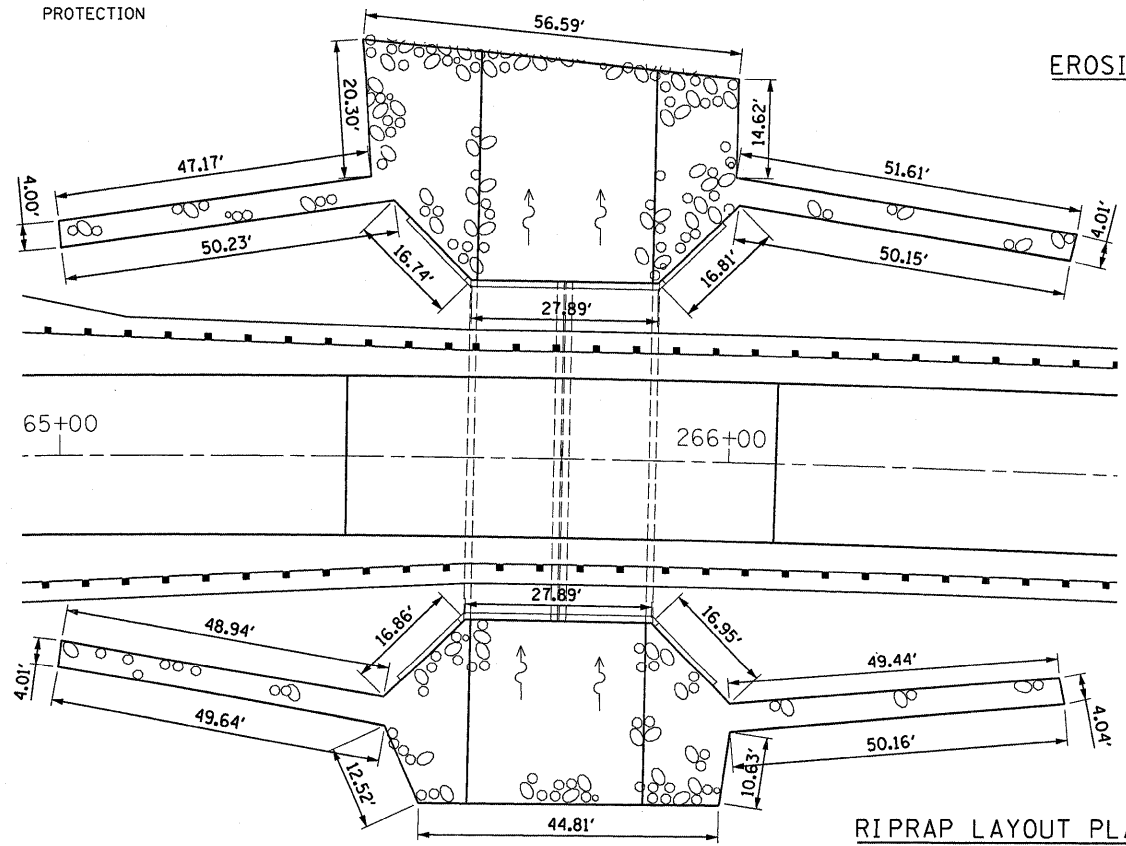

**RIPRAP LAYOUT PLAN**  
N.T.S.

 

FILE NAME =		USER NAME = carpenterdj	DESIGNED - DB	REVISED -	<b>STATE OF ILLINOIS DEPARTMENT OF TRANSPORTATION</b>	<b>EROSION AND SEDIMENT CONTROL PLAN SN 027-2015</b>		<b>SN 027-2015</b>				
DRAWN - RM/FZ/DK/NS		CHECKED - AS	DATE - AUGUST 2008	REVISED -				F.A.P. RTE. 798	SECTION 107-BR, 108-BR, 108-BR-1	COUNTY FORD	TOTAL SHEETS 92	SHEET NO. 24
PLOT SCALE = 2L18' / 1" IN.								CONTRACT NO. 66698				
PLOT DATE = Aug 22, 2008 - 8:12:28 PM								SCALE: 1"=20' SHEET NO. OF SHEETS STA. 263+20 TO STA. 269+10				