


SEE MACTHLINE STA. 319+50

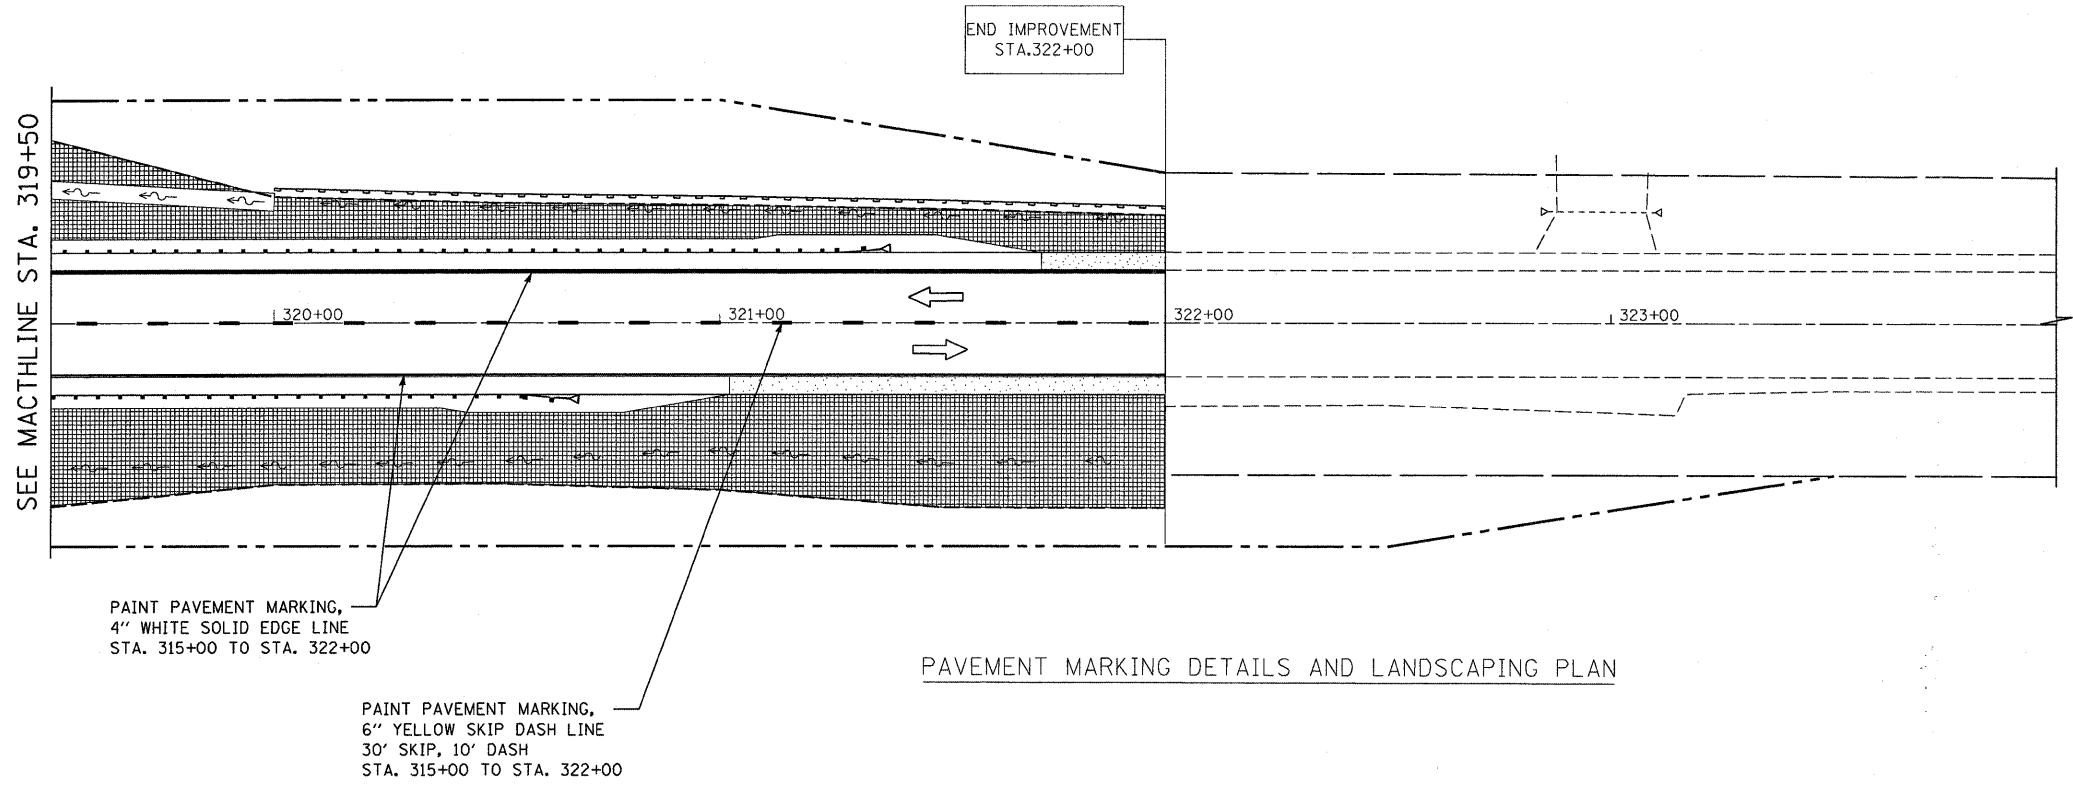


SEE MACTHLINE STA. 319+50

**LEGEND:**

- RIPRAP, CLASS A4
- PERMANENT SEEDING CLASS 3 WITH EROSION CONTROL BLANKET (TEMPORARY EROSION CONTROL SEEDING AS NEEDED)

**PAVEMENT MARKING DETAILS AND LANDSCAPING PLAN**

 

FILE NAME = e:\pwork\pwidot\carpenterj\dms30072	USER NAME = carpenterdj	DESIGNED - DB	REVISED -	<b>STATE OF ILLINOIS DEPARTMENT OF TRANSPORTATION</b>	<b>PAVEMENT MARKING AND LANDSCAPING PLAN SN 027-2016</b>	F.A.P. RTE.	SECTION	COUNTY	TOTAL SHEETS	SHEET NO.	
		DRAWN - RM/FZ/DK/NS	REVISED -			798	107-BR, 108-BR, 108-BR-1	FORD	92	35	
		CHECKED - AS	REVISED -			<b>CONTRACT NO. 66698</b>					
		DATE - AUGUST 2008	REVISED -			FED. ROAD DIST. NO. ILLINOIS FED. AID PROJECT					
		PLOT SCALE = 21/8" / IN.		SCALE: 1" = 20'	SHEET NO.	OF	SHEETS	STA. 315+00	TO STA. 322+00		