


F.A.I. RTE.	SECTION	COUNTY	TOTAL SHEETS	SHEET NO.
80	*	**	219	34
STA. 380+00		TO STA. 396+00		
FED. ROAD DIST. NO.		ILLINOIS	FED. AID PROJECT	
*(06-14 & 50-8)RS-1(14B,B-1,VB,VB-1,VB-2,VB-3)BR				
**BUREAU & LASALLE				

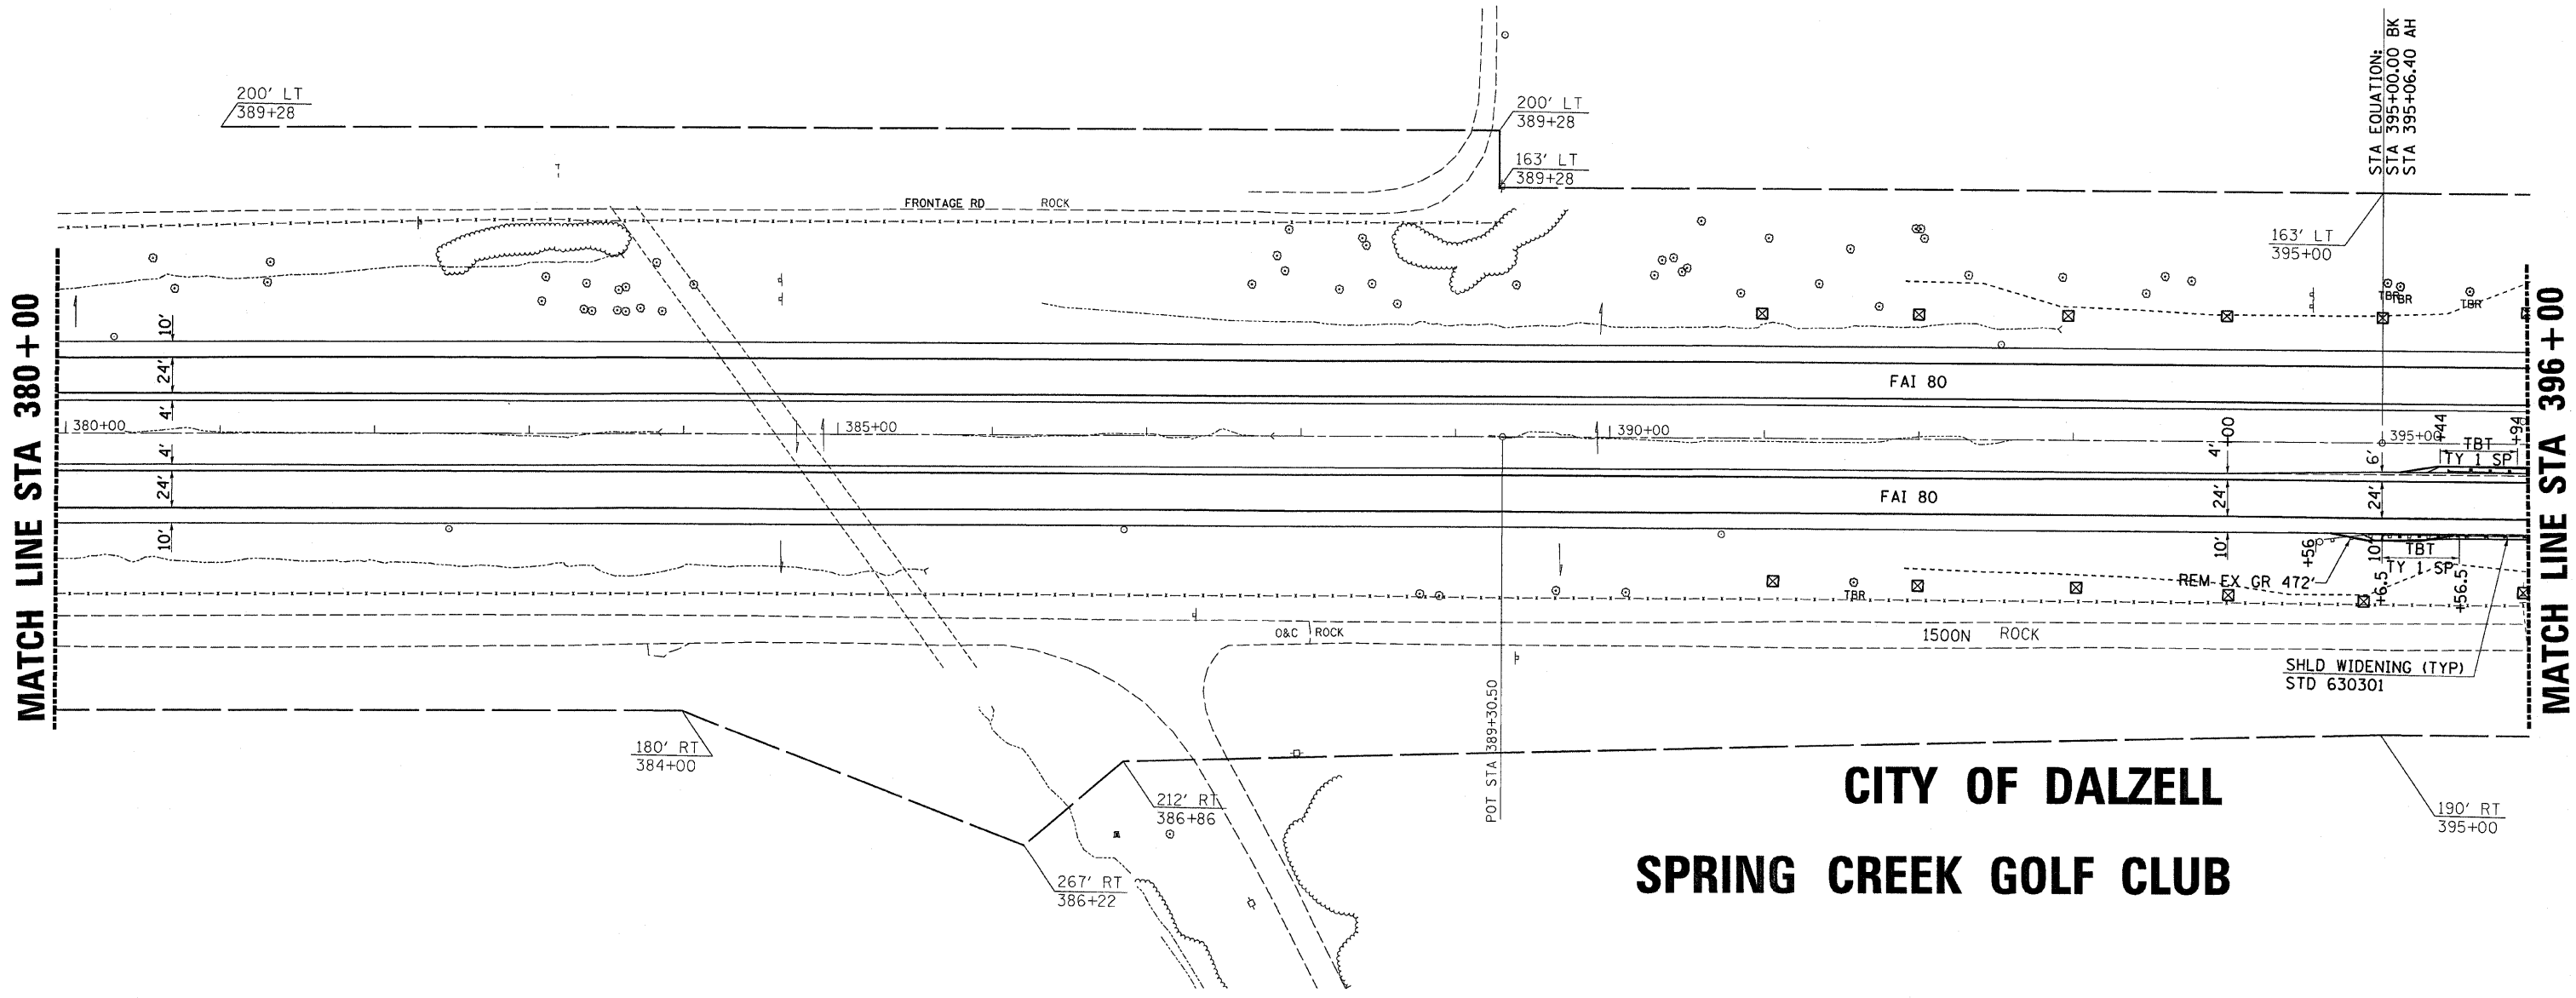

MATCH LINE STA 380+00

MATCH LINE STA 396+00

**CITY OF DALZELL  
SPRING CREEK GOLF CLUB**

- DITCH CHECK
- EROSION CONTROL PERIMETER
- LIMITS OF CONSTRUCTION

REVISIONS	
NAME	DATE

ILLINOIS DEPARTMENT OF TRANSPORTATION

**PLAN VIEW**

SHEET 11 OF 22

PLOT DATE = Aug 27 2008 - 11:45:02 AM  
 FILE NAME = c:\pwworkspace\userzko\dm32861\ehwest.dgn  
 PLOT SCALE = 50.00000 / IN.  
 USER NAME = wenzelko