


F.A.I. RTE.	SECTION	COUNTY	TOTAL SHEETS	SHEET NO.
80	*	**	219	36
STA. 410+00		TO STA. 425+00		
FED. ROAD DIST. NO.		ILLINOIS FED. AID PROJECT		
*(06-14 & 50-8)RS-1(1)4B,B-1,VB,VB-1,VB-2,VB-3BR				
**BUREAU & LASALLE				

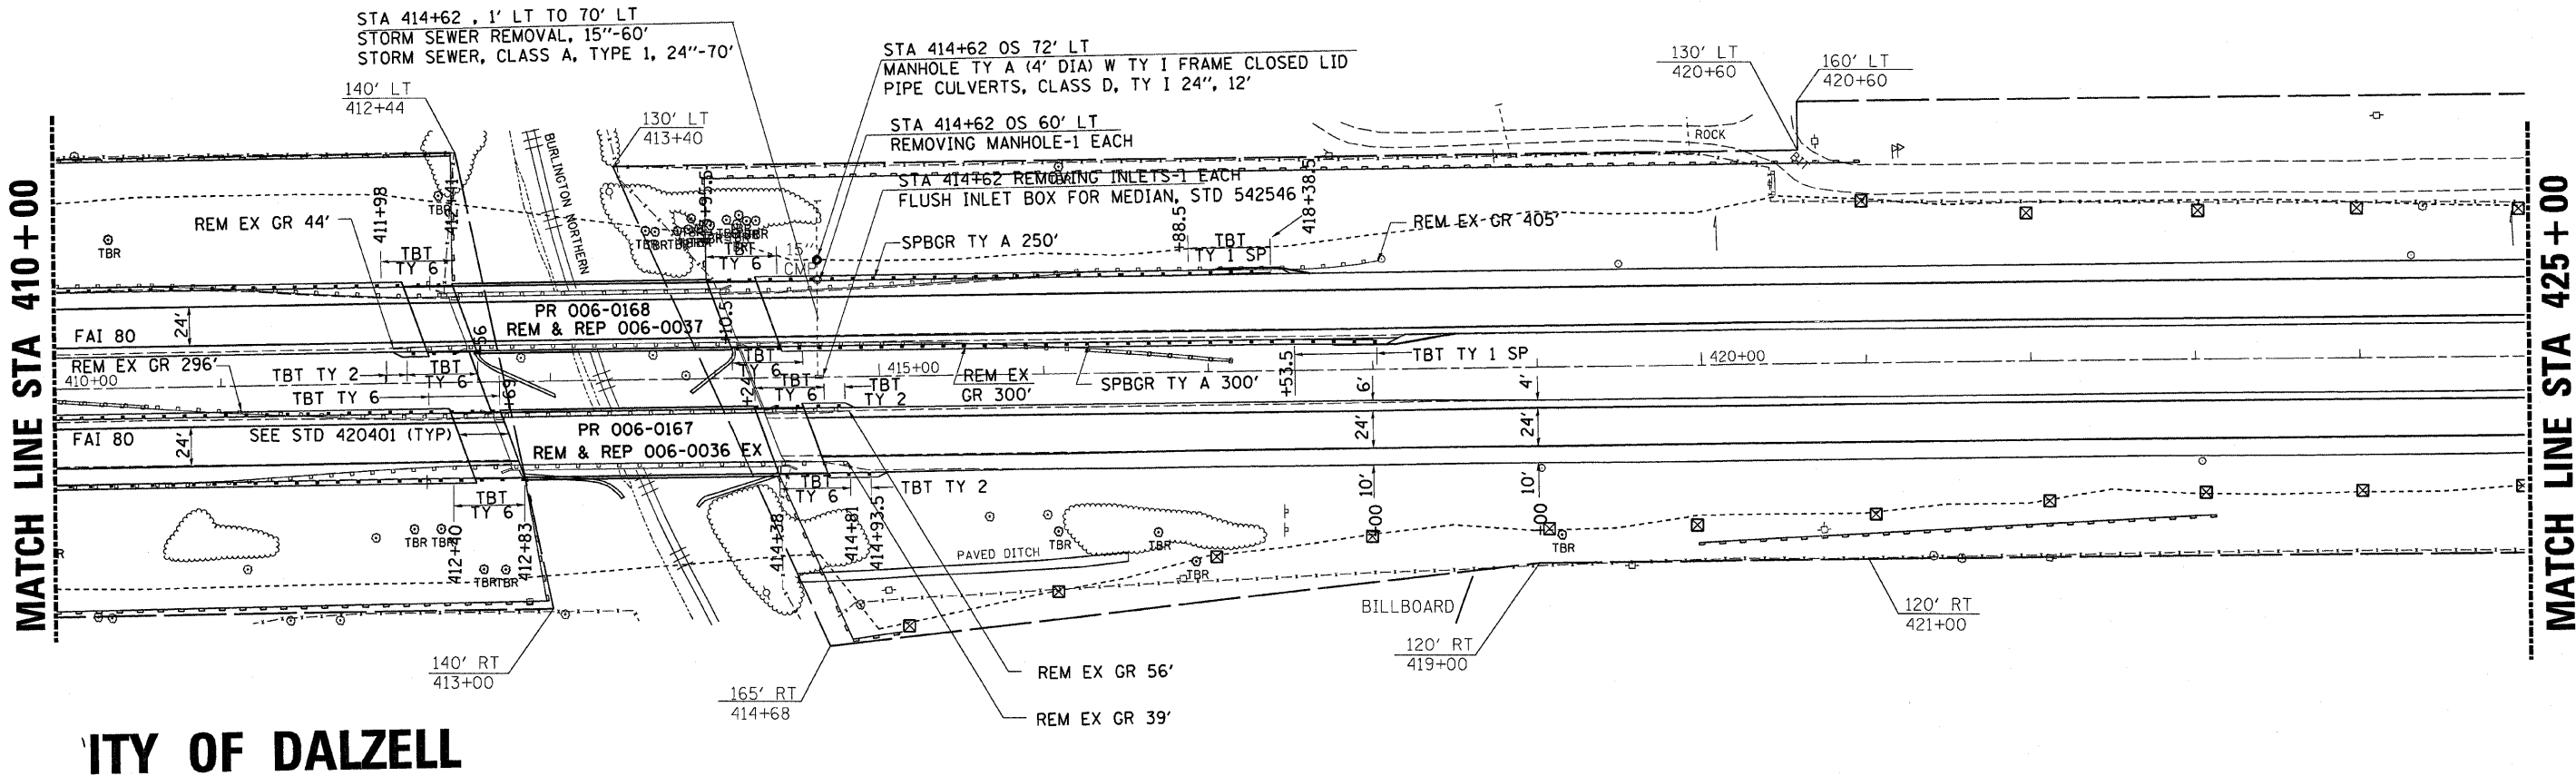

CITY OF DALZELL

- ☒ DITCH CHECK
- EROSION CONTROL PERIMETER
- - - LIMITS OF CONSTRUCTION

REVISIONS	
NAME	DATE

ILLINOIS DEPARTMENT OF TRANSPORTATION

PLAN VIEW

SHEET 13 OF 22

PLOT DATE = Aug 27, 2008 - 11:49:22 AM
 FILE NAME = c:\pwworkspace\userzello\jms32851\plans\dalzell.dgn
 PLOT SCALE = 50.0000' / 1" = userzello
 USER NAME = userzello