

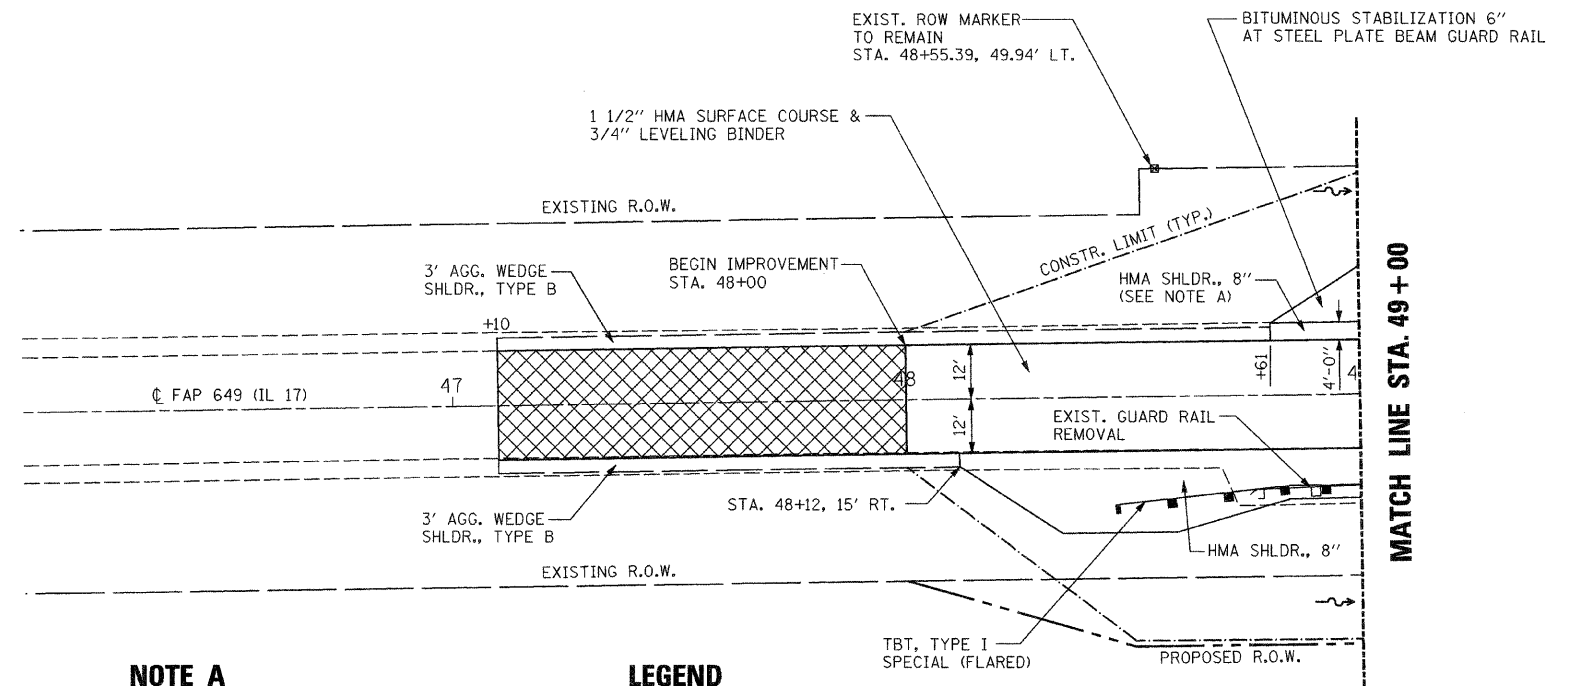
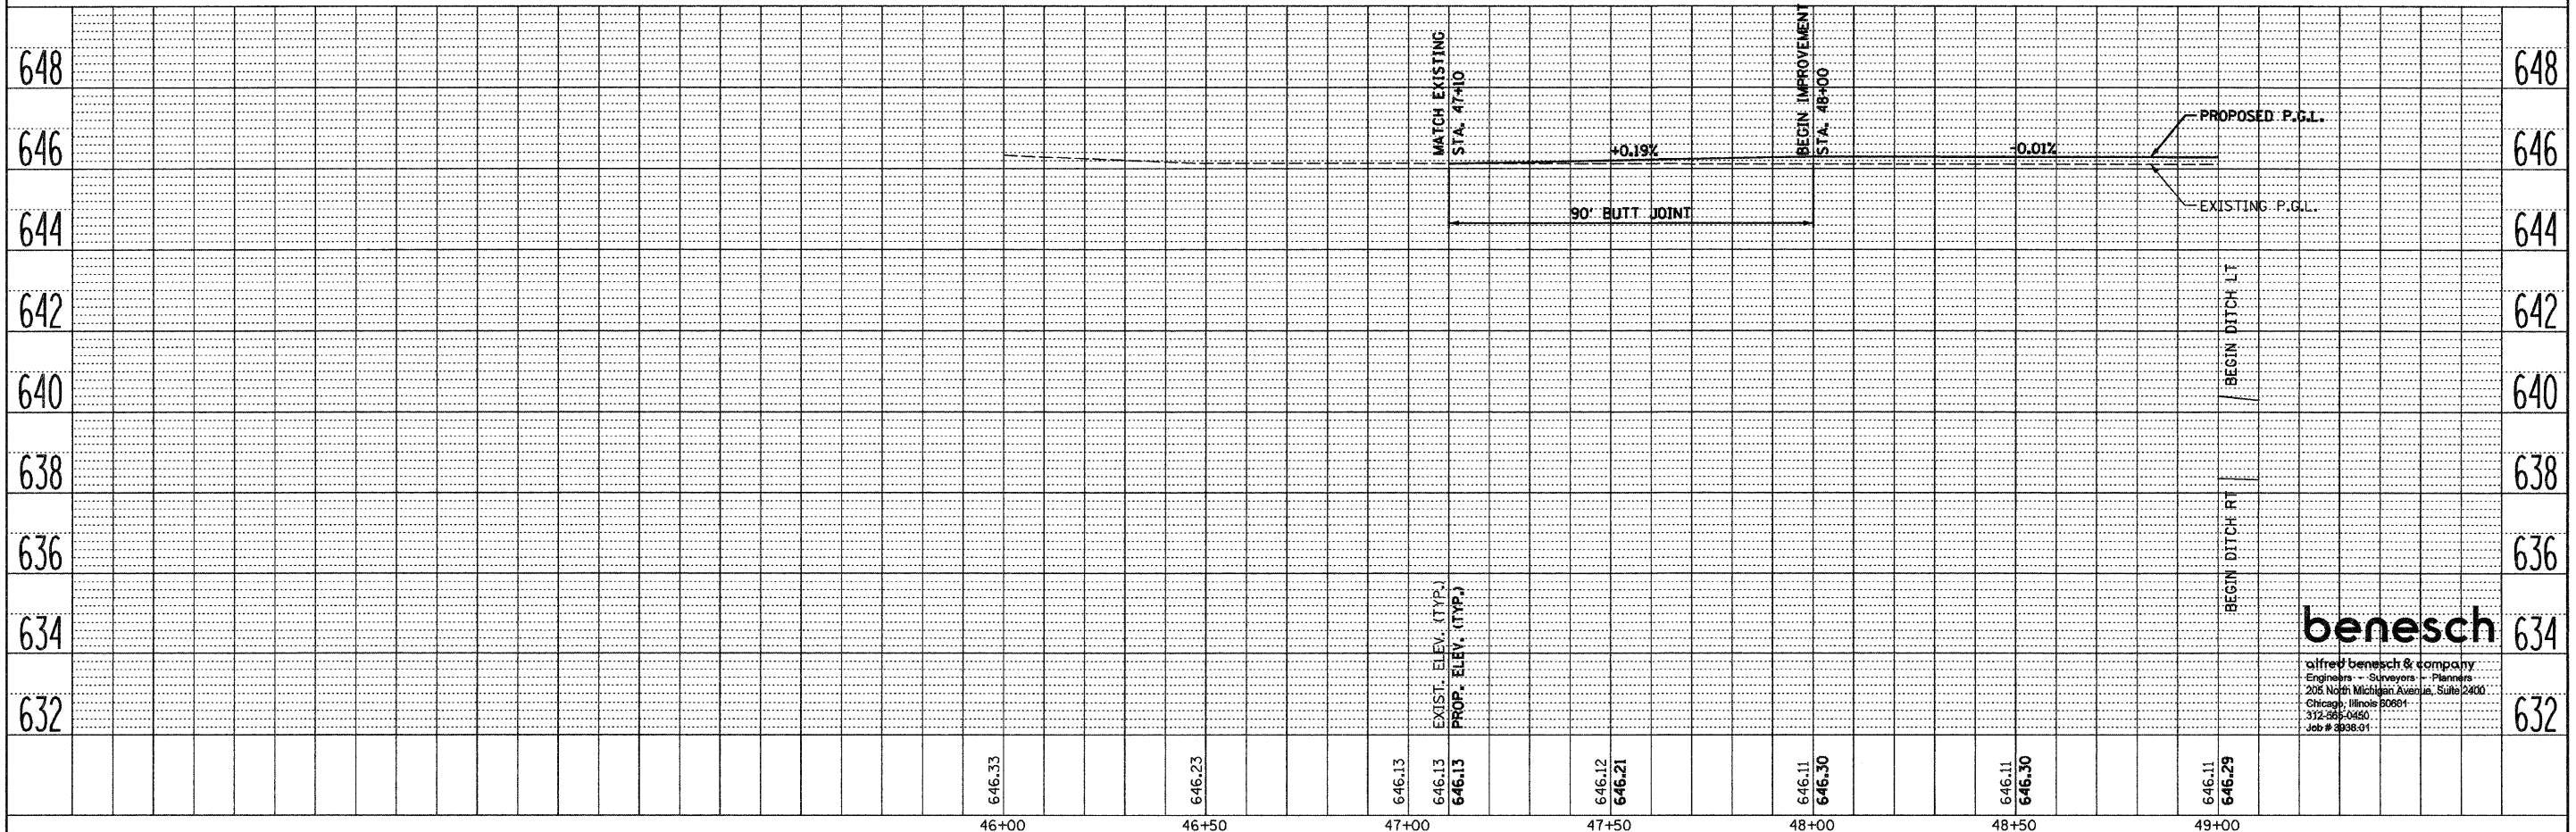


PLAN	SURVEYED	DATE
	PLOTTED	BY
	NOTES CHECKED	
	STRUCTURE NOTATIONS OK'D	
	NO. _____	

PROFILE	SURVEYED	DATE
	PLOTTED	BY
	GRADES CHECKED	
	STRUCTURE NOTATIONS OK'D	
	NO. _____	

 

NOTE A
FOR STAGE CONSTRUCTION OF THE SHOULDER, SEE SHEET NO. 9.

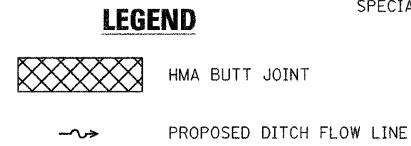

benesch
alfred benesch & company
Engineers - Surveyors - Planners
208 North Michigan Avenue, Suite 2400
Chicago, Illinois 60601
312-266-0450
Job # 003801

FILE NAME = ...D366844-sht-plnpr-fl.dgn	USER NAME = #USER#	DESIGNED - KJN	REVISED -	STATE OF ILLINOIS	PLAN AND PROFILE	F.A.P. RT# 649	SECTION (107) BR	COUNTY LASALLE	TOTAL SHEETS 24	SHEET NO. 7
PLOT SCALE = #SCALE#	DATE = 8/7/08	DRAWN - KJN/HMA	REVISED -	DEPARTMENT OF TRANSPORTATION	SCALE: 1" = 40'	SHEET NO. 2 OF 2 SHEETS		STA. 47+10 TO STA. 49+00		CONTRACT NO. 66844
PLOT DATE = 08/07/2008	DATE - 8/7/08	CHECKED - HMA	REVISED -		ILLINOIS FED. AID PROJECT					