


F.A.P. RTE.	SECTION	COUNTY	TOTAL SHEETS	SHEET NO.
22	135W-21 RS-5	FULTON	282	70
STA.	TO STA.			
FED. ROAD DIST. NO.	ILLINOIS	FED. AID PROJECT		

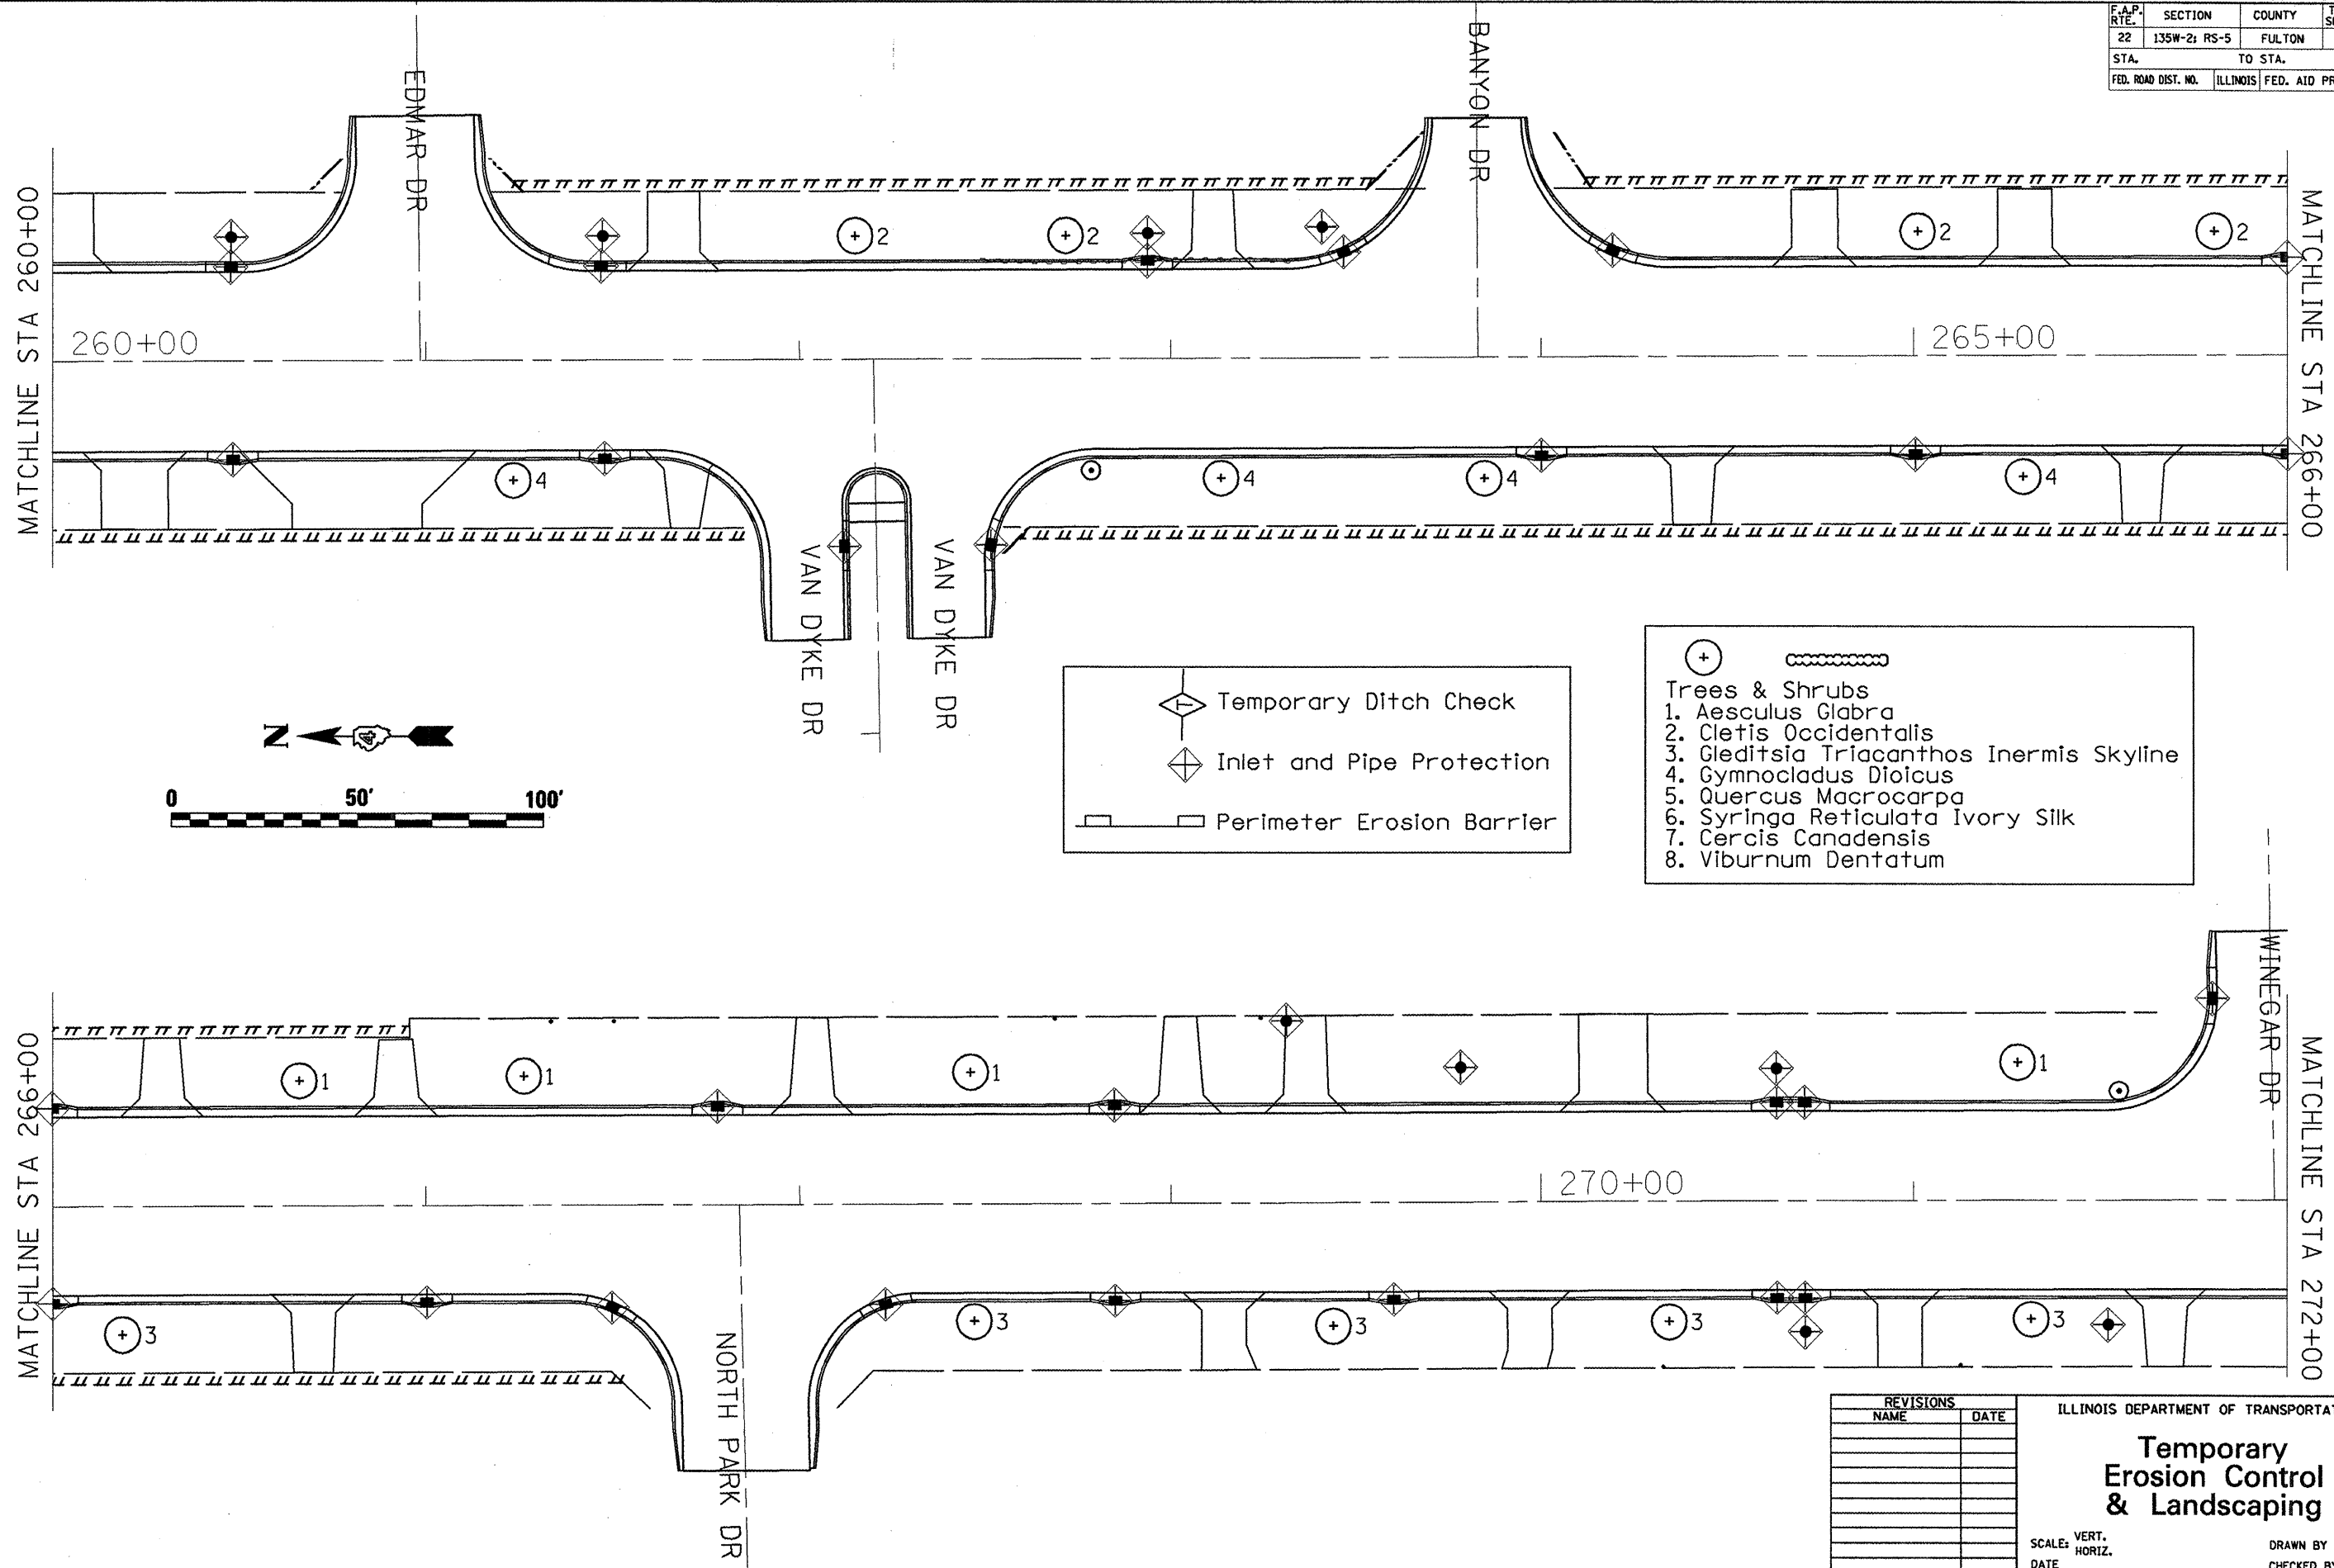

	Temporary Ditch Check
	Inlet and Pipe Protection
	Perimeter Erosion Barrier

	Trees & Shrubs
1.	Aesculus Glabra
2.	Cletis Occidentalis
3.	Gleditsia Triacanthos Inermis Skyline
4.	Gymnocladus Dioicus
5.	Quercus Macrocarpa
6.	Syringa Reticulata Ivory Silk
7.	Cercis Canadensis
8.	Viburnum Dentatum

REVISIONS	
NAME	DATE

ILLINOIS DEPARTMENT OF TRANSPORTATION

Temporary Erosion Control & Landscaping

SCALE: VERT. _____
 HORIZ. _____

DATE _____ DRAWN BY _____
 CHECKED BY _____

PLOT DATE = 8/18/2008
 FILE NAME = s:\projects\135w-21\176station\general2.dgn
 PLOT SCALE = 42.4874' / 1" DL
 REFERENCE = WIEP#