



F.A.P. RTE.	SECTION	COUNTY	TOTAL SHEETS	SHEET NO.
22	135W-2; RS-5	FULTON	282	71
STA.		TO STA.		
FED. ROAD DIST. NO.		ILLINOIS FED. AID PROJECT		

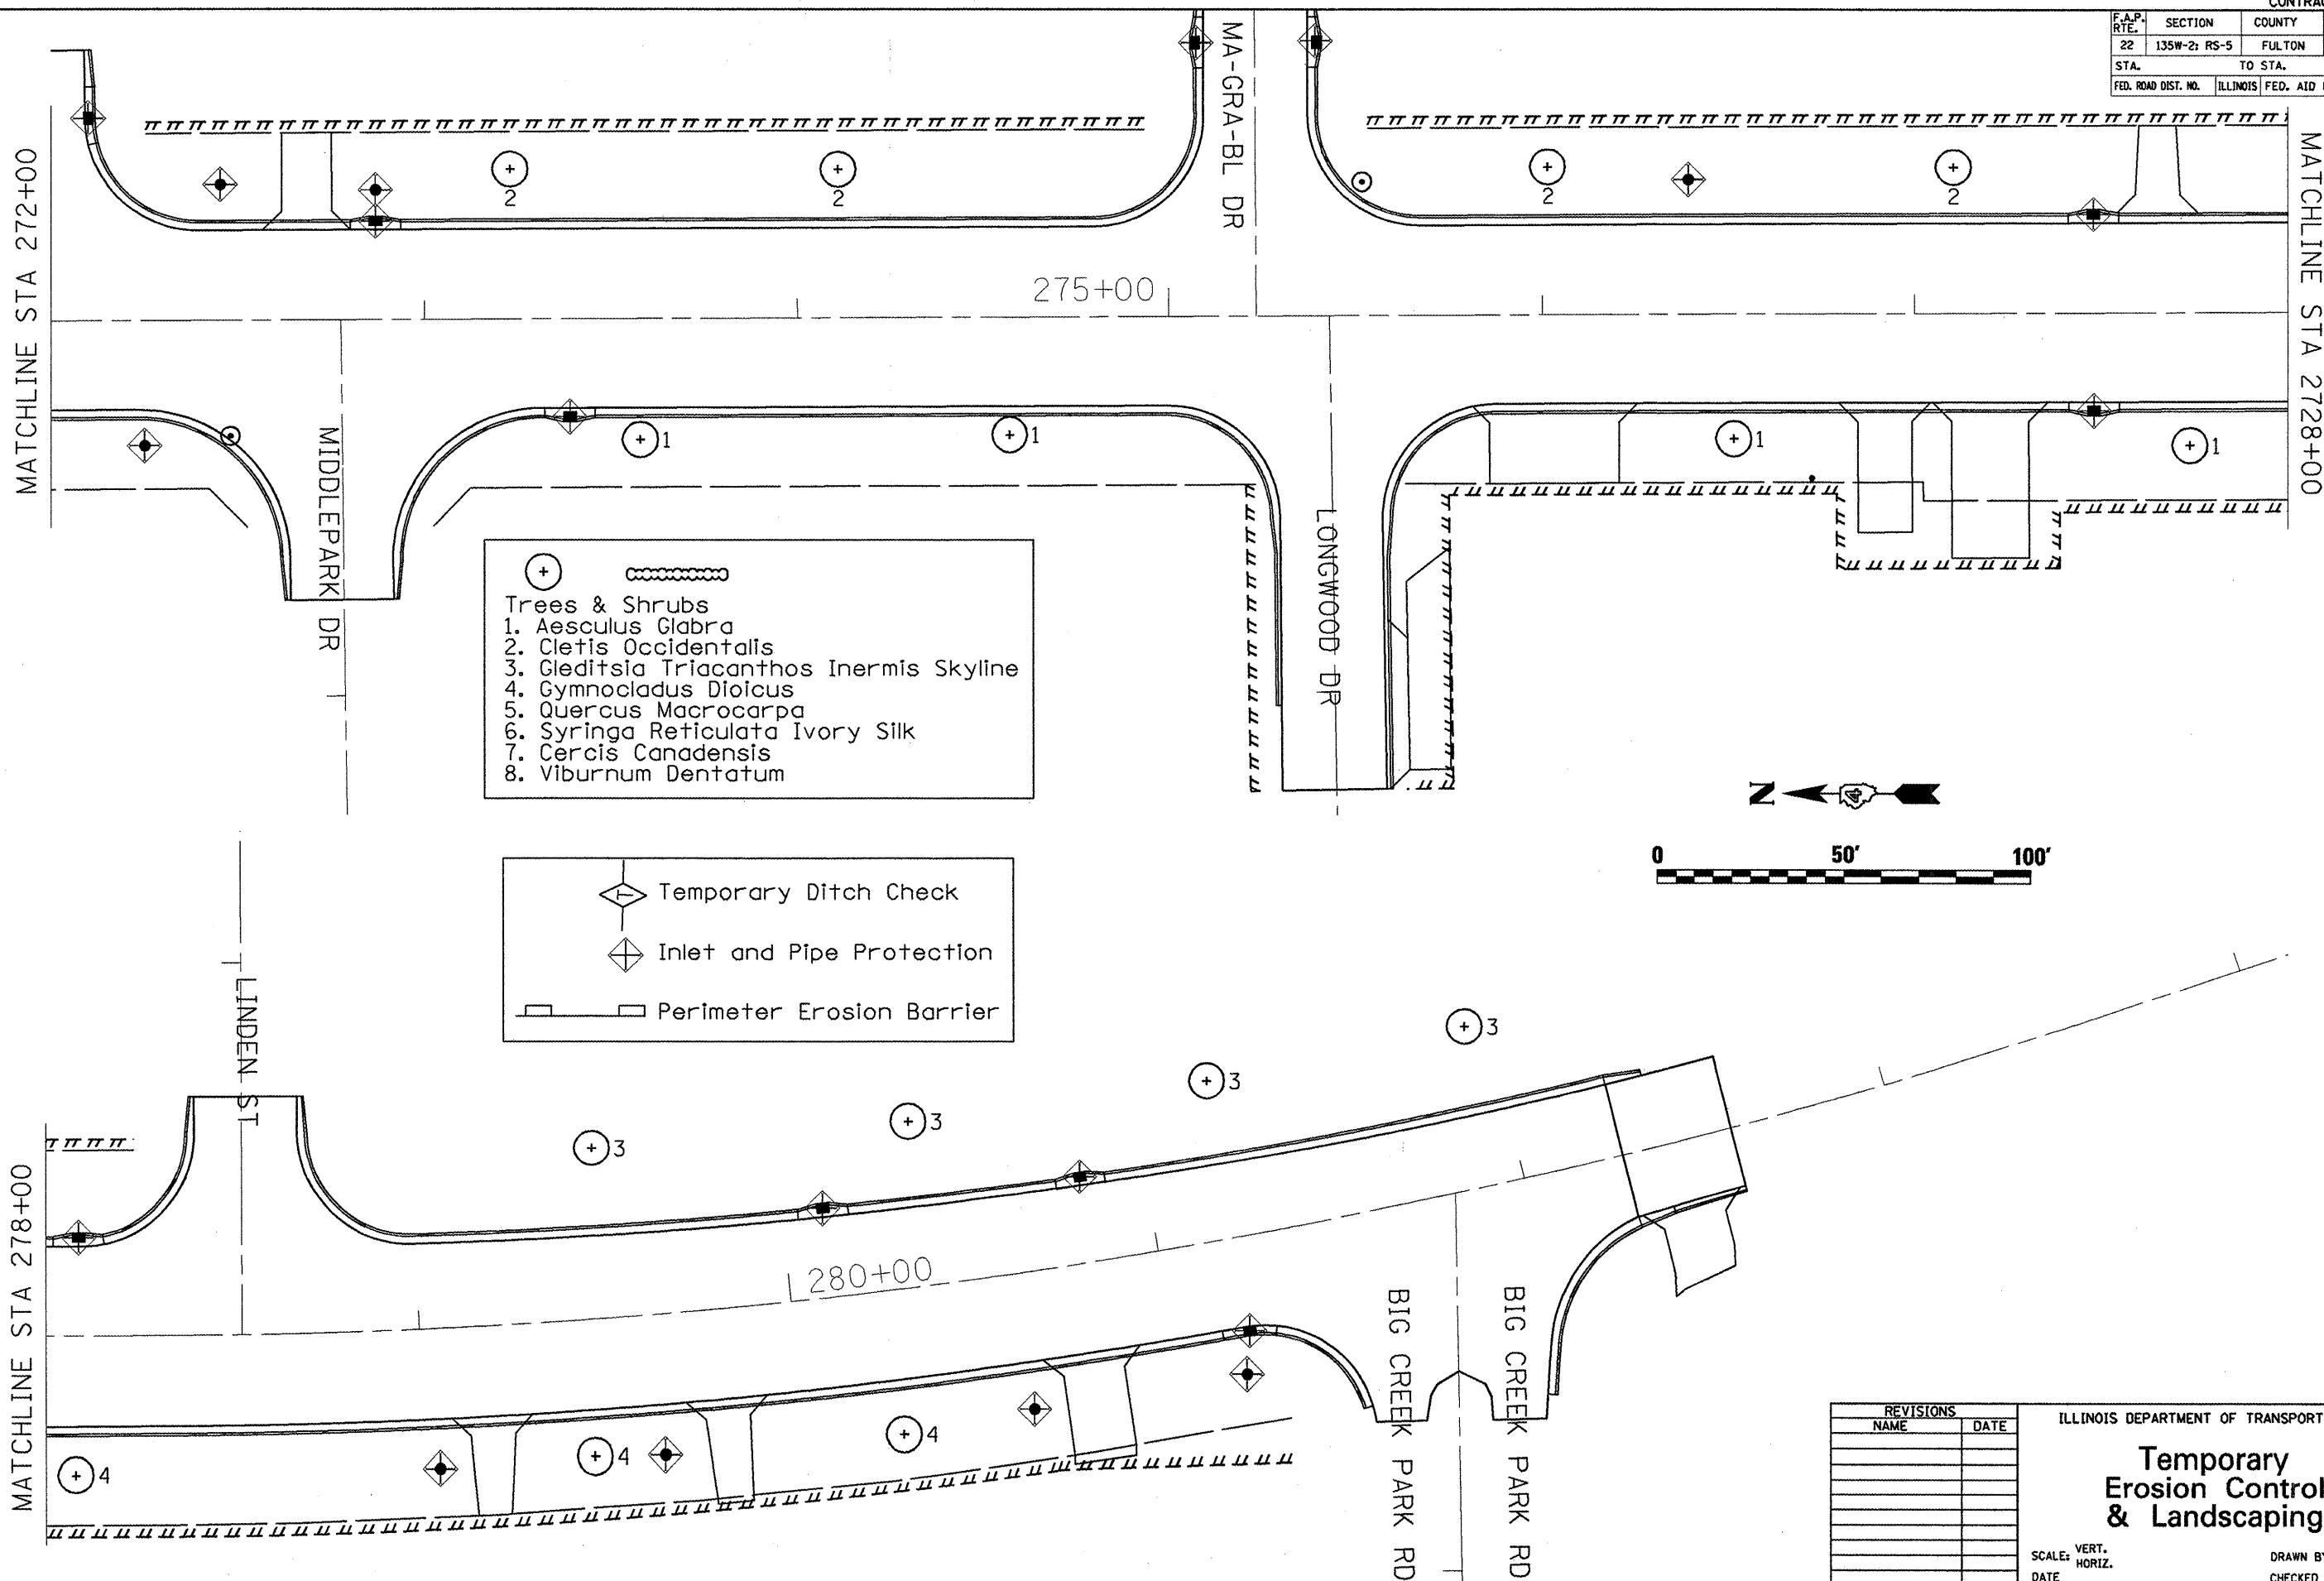

- ⊕ Trees & Shrubs
1. Aesculus Glabra
 2. Cletis Occidentalis
 3. Gleditsia Triacanthos Inermis Skyline
 4. Gymnocladus Dioicus
 5. Quercus Macrocarpa
 6. Syringa Reticulata Ivory Silk
 7. Cercis Canadensis
 8. Viburnum Dentatum

- ⬠ Temporary Ditch Check
- ⬠ Inlet and Pipe Protection
- ▬ Perimeter Erosion Barrier

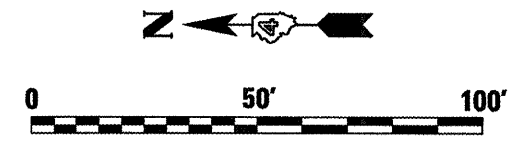

REVISIONS	
NAME	DATE

ILLINOIS DEPARTMENT OF TRANSPORTATION

Temporary Erosion Control & Landscaping

SCALE: VERT. _____
HORIZ. _____

DATE _____ DRAWN BY _____
CHECKED BY _____

PLOT DATE = 8/18/2008
FILE NAME = c:\proj\mca\1760a\mca\1760a\1760a.dgn
PLOT SCALE = 42.4874 / 1" = 100'
REFERENCE = WBP4