

**PROPOSED TYPICAL SECTION**  
STA. 330+50.00 TO STA. 331+45.00

\* PR TYPE A GUTTER  
RT STA 330+50 TO STA 331+50


PR TYPE A GUTTER \*  
PR HMA SHOULDERS (VARIES 1/2" TO 3/4")

PR HMA BASE COURSE WIDENING, 10"

PR HMA SURFACE COURSE, MIX "D", N50 (VARIES 1/2" TO 3/4")

\*\* PR SPBG  
SEE GUARDRAIL SCHEDULE  
FOR LOCATIONS

\*\*\* PR GUARDRAIL AGGREGATE EROSION CONTROL  
SEE GUARDRAIL AGGREGATE  
EROSION CONTROL SCHEDULE  
FOR LOCATIONS

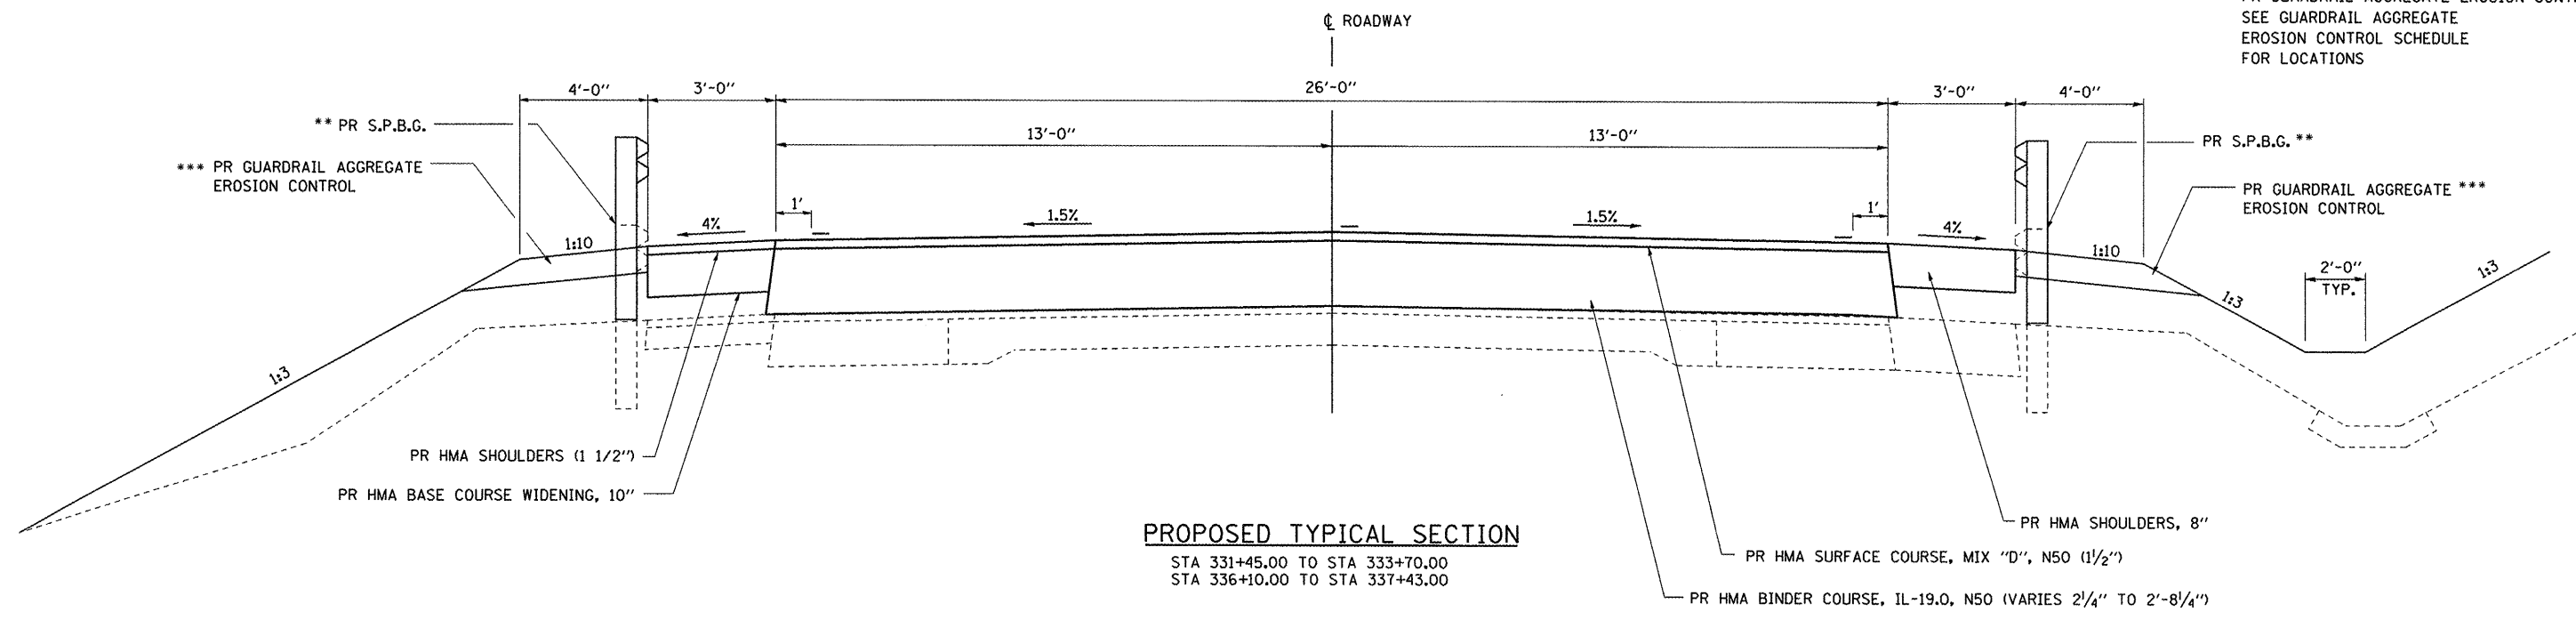

**PROPOSED TYPICAL SECTION**  
STA 331+45.00 TO STA 333+70.00  
STA 336+10.00 TO STA 337+43.00

PR S.P.B.G. \*\*

PR GUARDRAIL AGGREGATE \*\*\*  
EROSION CONTROL

PR HMA SHOULDERS, 8"

PR HMA SURFACE COURSE, MIX "D", N50 (1/2")

PR HMA BINDER COURSE, IL-19.0, N50 (VARIES 2/4" TO 2'-8/4")

FILE NAME =  
...\\CAD\roadway\TypSec\_Pr.sht  
**THE UPCHURCH GROUP, INC.**

USER NAME = .USER.  
PLOT SCALE = #SCALE#  
PLOT DATE = 7/31/2008 12:28:06 PM

DESIGNED -	REVISD -
DRAWN - GEW	REVISD -
CHECKED -	REVISD -
DATE -	REVISD -

**STATE OF ILLINOIS**  
**DEPARTMENT OF TRANSPORTATION**

**PROPOSED TYPICAL SECTIONS**  
**ILLINOIS ROUTE 17 OVER SENACHWINE CREEK**  
SCALE: SHEET NO. OF SHEETS STA. TO STA.

F.A.P. RTE.	SECTION	COUNTY	TOTAL SHEETS	SHEET NO.
645	(105BR)BR	Marshall	71	7
FED. ROAD DIST. NO. 4 [ILLINOIS] FED. AID PROJECT				

CONTRACT NO. 68479