


**PROPOSED TYPICAL SECTION**  
 STA 333+70.00 TO STA 333+90.00  
 STA 335+90.00 TO STA 336+10.00

\*\* PR SPBG  
 SEE GUARDRAIL SCHEDULE  
 FOR LOCATIONS

\*\*\* PR GUARDRAIL AGGREGATE EROSION CONTROL  
 SEE GUARDRAIL AGGREGATE  
 EROSION CONTROL SCHEDULE  
 FOR LOCATIONS

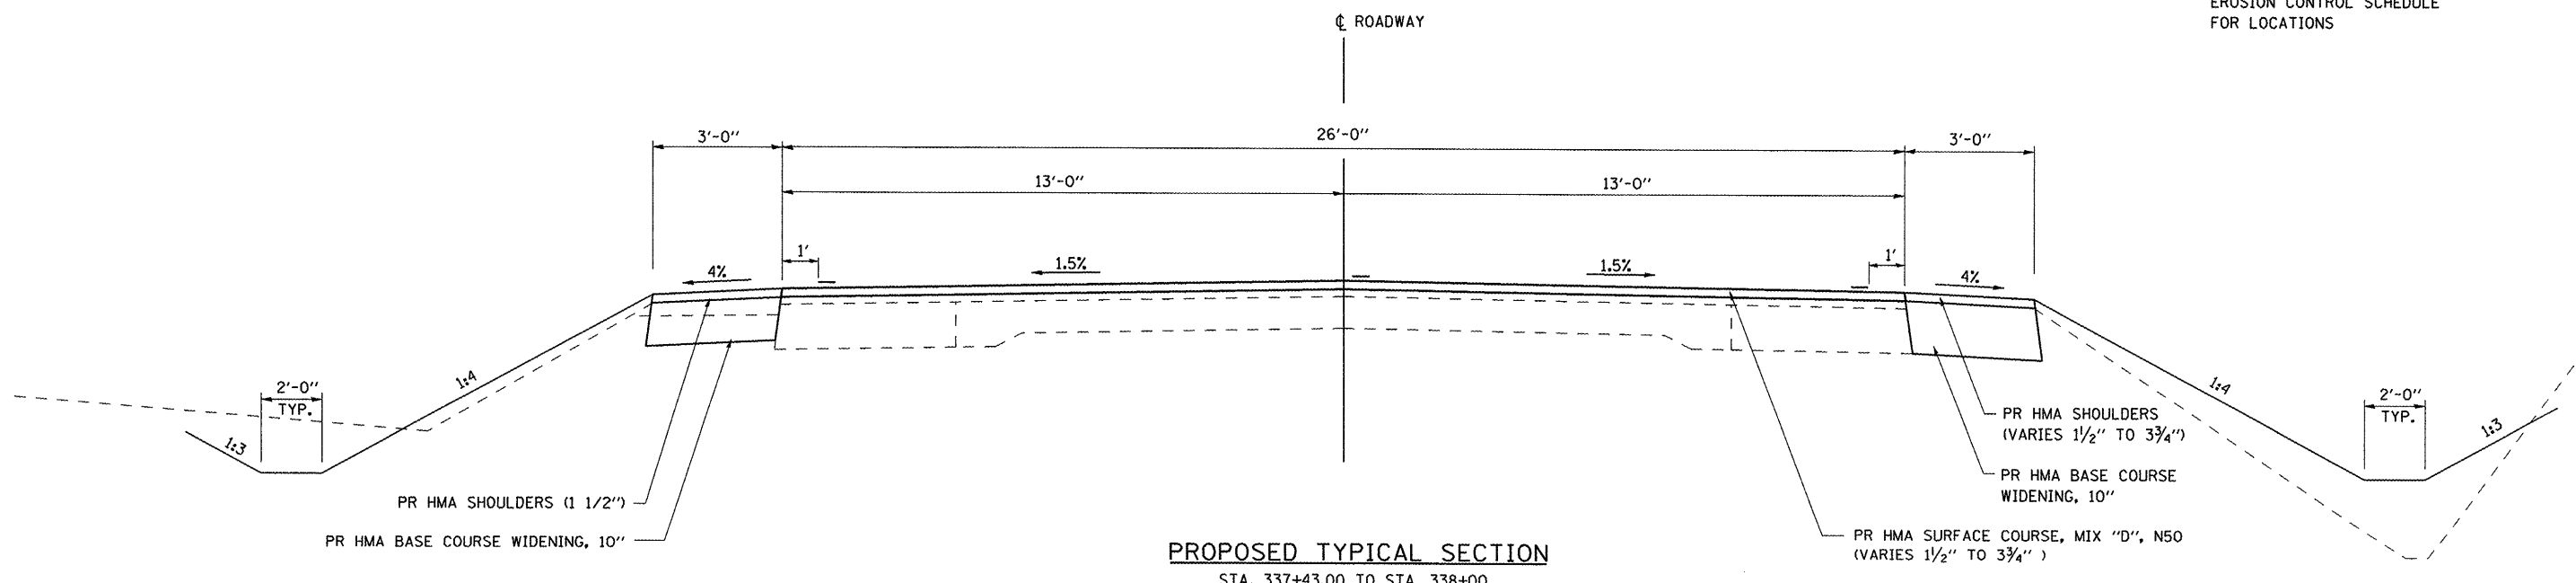

**PROPOSED TYPICAL SECTION**  
 STA. 337+43.00 TO STA. 338+00

FILE NAME =  
 ... \CAD\roadway\TypSec.Pr.sht  
**THE UPCHURCH GROUP, INC.**

USER NAME = .USER.	DESIGNED -	REVISED -
PLOT SCALE = #SCALE#	DRAWN - GEW	REVISED -
PLOT DATE = 7/31/2008 12:28:16 PM	CHECKED -	REVISED -
	DATE -	REVISED -

**STATE OF ILLINOIS  
 DEPARTMENT OF TRANSPORTATION**

PROPOSED TYPICAL SECTIONS ILLINOIS ROUTE 17 OVER SENACHWINE CREEK				
SCALE:	SHEET NO.	OF SHEETS	STA.	TO STA.

F.A.P. RTE.	SECTION	COUNTY	TOTAL SHEETS	SHEET NO.
645	(105BR)BR	Marshall	71	8
CONTRACT NO. 68479				
FED. ROAD DIST. NO. 4 ILLINOIS FED. AID PROJECT				