

DATE	
BY	
PLAN	
SURVEYED	
ALIGNED	
CHECKED	
DATE	
BY	
NOTE BOOK	
NO.	
DATE	
BY	
NO.	

DATE	
BY	
PROFILE	
SURVEYED	
GRADES	
CHECKED	
DATE	
BY	
NOTE BOOK	
NO.	
DATE	
BY	
NO.	



LEGEND

■ PROPOSED ROW MARKERS

LEGEND

◇ TEMPORARY DITCH CHECK

▬ EROSION CONTROL PERIMETER BARRIER

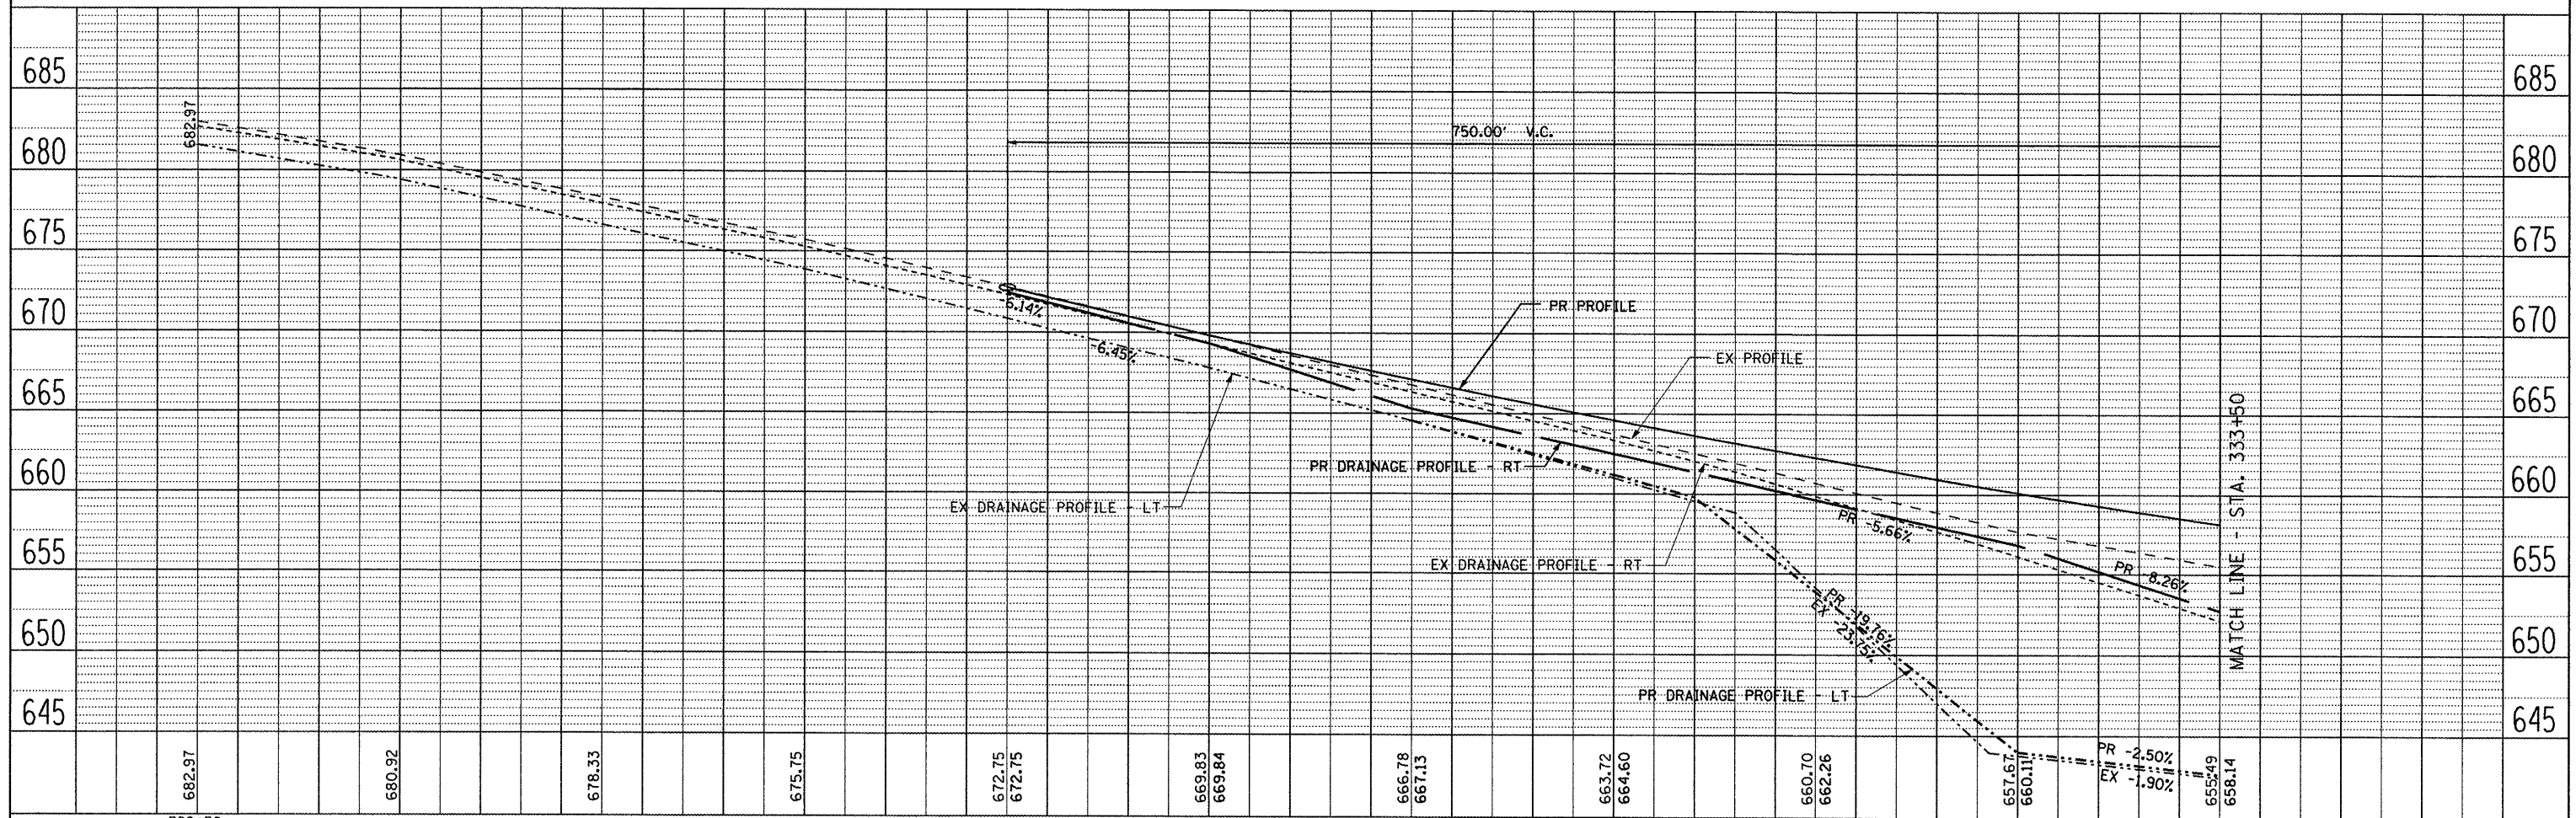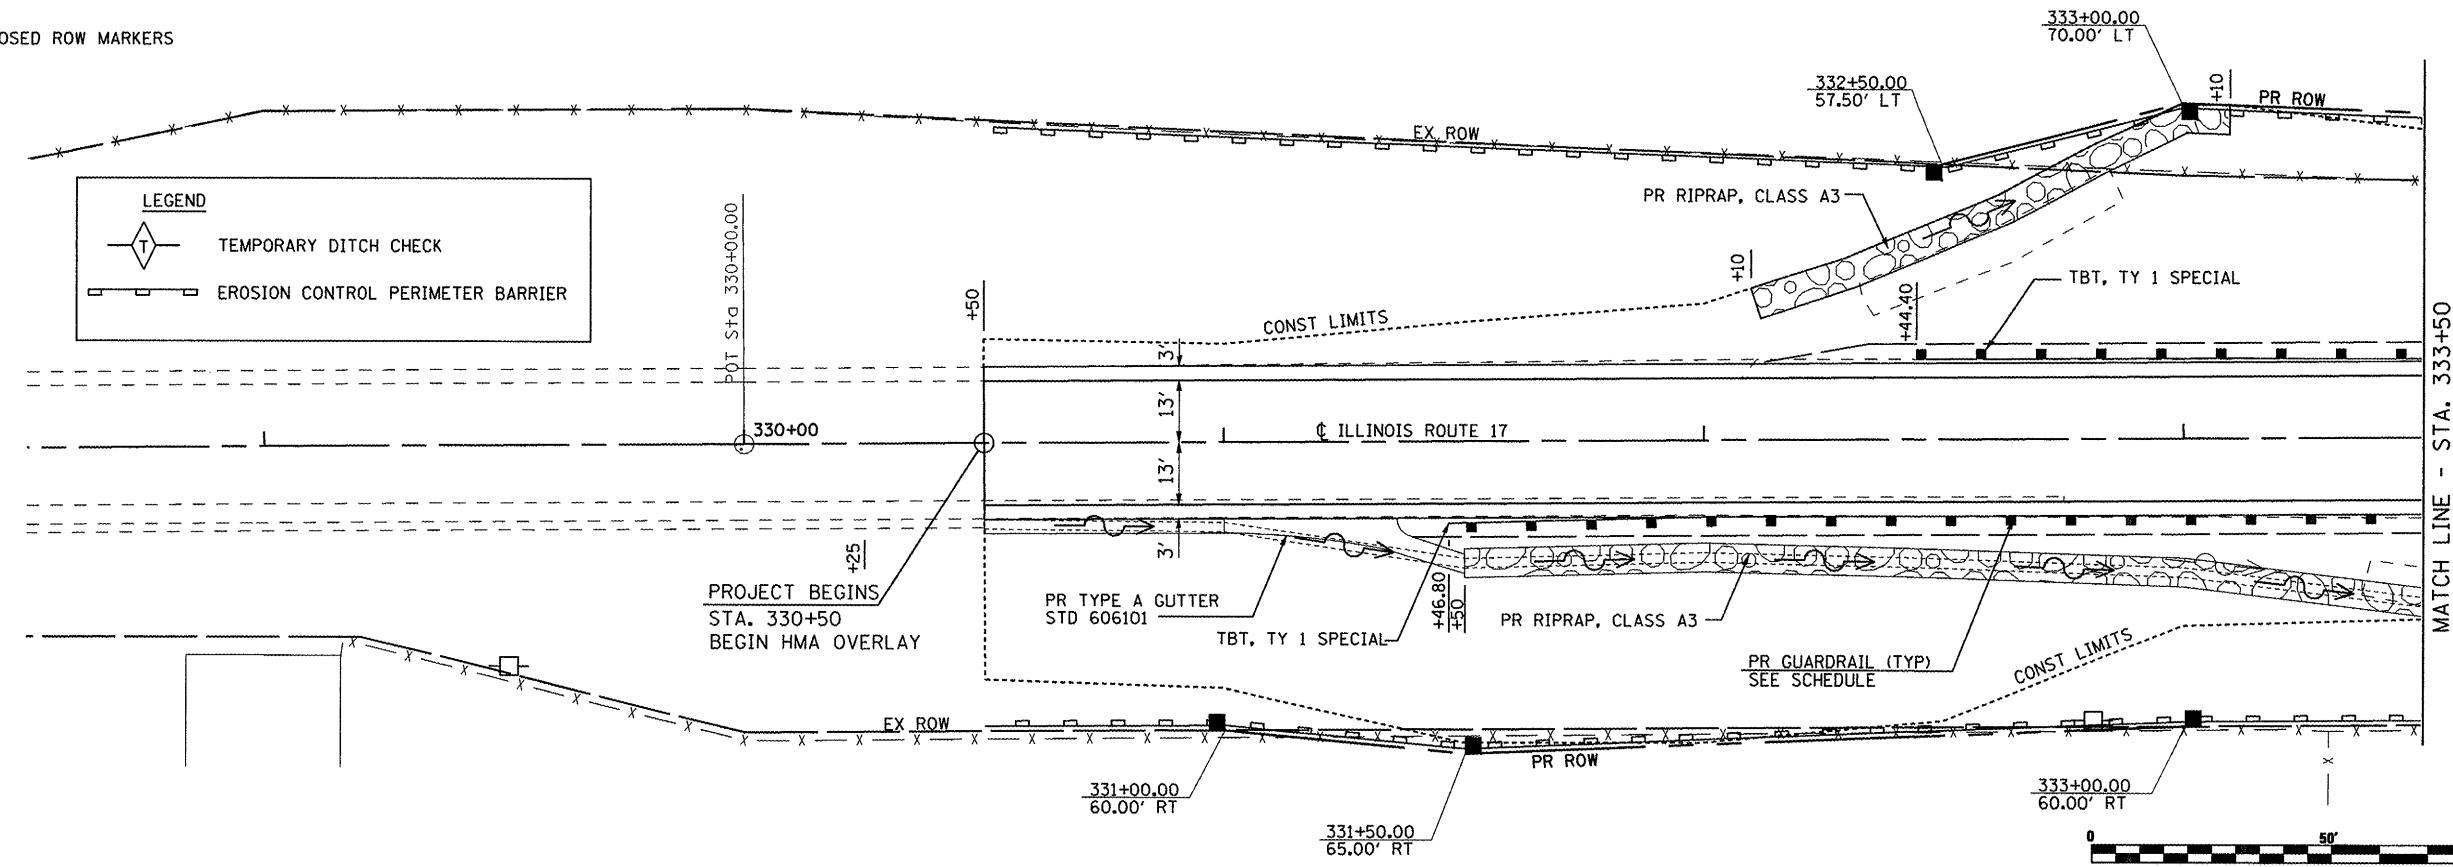

FILE NAME =	USER NAME = .USER_	DESIGNED -	REVISED -	STATE OF ILLINOIS DEPARTMENT OF TRANSPORTATION	PLAN AND PROFILE - PROPOSED GRADE CHANGE ILLINOIS ROUTE 17 OVER SENACHWINE CREEK	F.A.P. RTE.	SECTION	COUNTY	TOTAL SHEETS	SHEET NO.	
...CAD\roadway\PlanProf_1aht		DRAWN -	REVISED -			645	(105BR)BR	Marshall	71	13	
PLOT SCALE = #SCALE#		CHECKED -	REVISED -			CONTRACT NO. 68479					
PLOT DATE = 7/31/2008 12:31:38 PM		DATE -	REVISED -			FED. ROAD DIST. NO. 4 ILLINOIS FED. AID PROJECT					