


F.A.P. RTE.	SECTION	COUNTY	TOTAL SHEETS	SHEET NO.
698	126BR	WOODFORD	56	6
STA. 519+62.00		TO STA. 523+13.00		
FED. ROAD DIST. NO. 4		ILLINOIS		FED. AID PROJECT

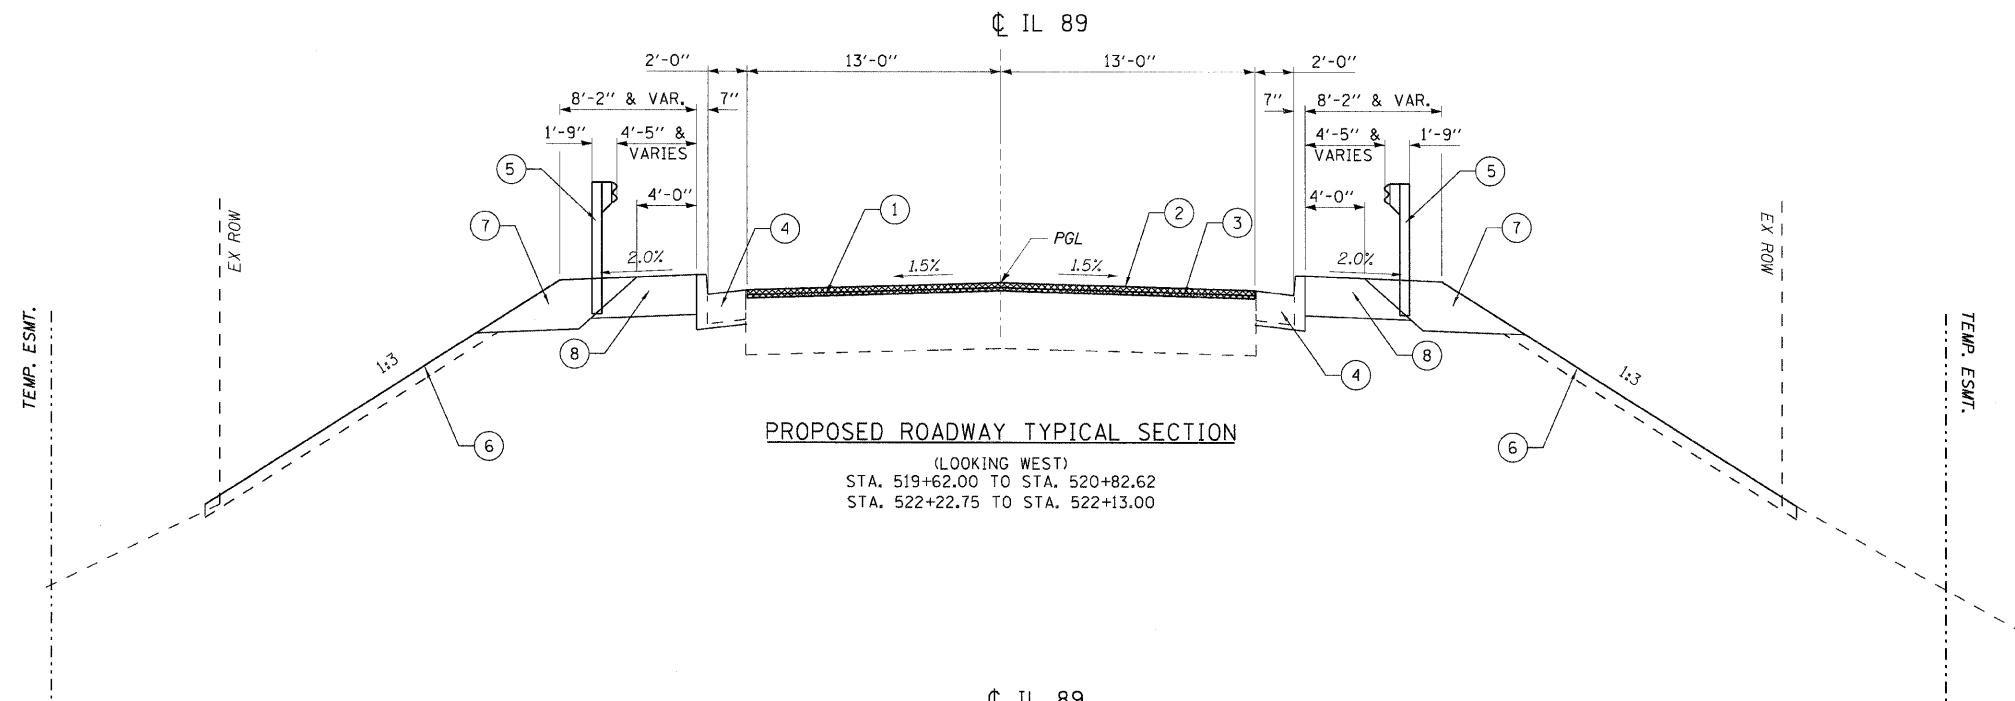


PROPOSED ROADWAY TYPICAL SECTION
 (LOOKING WEST)
 STA. 519+62.00 TO STA. 520+82.62
 STA. 522+22.75 TO STA. 522+13.00

PROPOSED LEGEND

- ① HOT-MIX ASPHALT SURFACE REMOVAL (VAR. DEPTH)
- ② HOT-MIX ASPHALT SURFACE CSE, MIX "D" N50, (1 1/2")
- ③ POLYMERIZED LEVELING BINDER (MACHINE METHOD), IL-4.75 N50 (3/4")
- ④ CURB AND GUTTER, B-6.24
- ⑤ STEEL PLATE BEAM GUARDRAIL, TERMINAL
- ⑥ TOPSOIL FURNISH & PLACE, 4" SEEDING CLASS 3
- ⑦ GUARDRAIL AGGREGATE EROSION CONTROL 8"
- ⑧ AGGREGATE SHOULDERS TYPE B. 6"

NOTE:
 BRIDGE APPROACH PAVEMENT (SPECIAL)
 SEE SHEET # 38 OF # 57
 STA. 520+82.62 TO STA. 521+12.09
 STA. 521+92.75 TO STA. 522+22.75

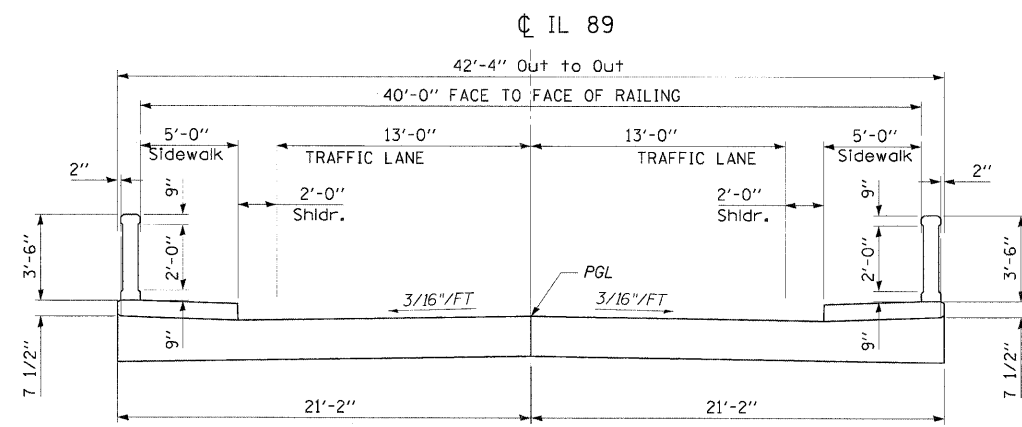

PROPOSED BRIDGE TYPICAL SECTION
 (LOOKING WEST)
 PROPOSED BRIDGE (SN 102-0082)
 FROM STA. 521+12.09 TO STA. 521+92.75

PLOT DATE * SDATE *
 FILE NAME * FILEL *
 PLOT SCALE * SCALE *
 USER NAME * USER *

REVISIONS	
NAME	DATE

ILLINOIS DEPARTMENT OF TRANSPORTATION
TYPICAL SECTIONS; PROPOSED
 F.A.P. 698
 SECTION 126BR
 WOODFORD COUNTY
 SCALE: VERT. DRAWN BY : GSJ
 HORIZ. CHECKED BY : KRK
 DATE : 10/31/07