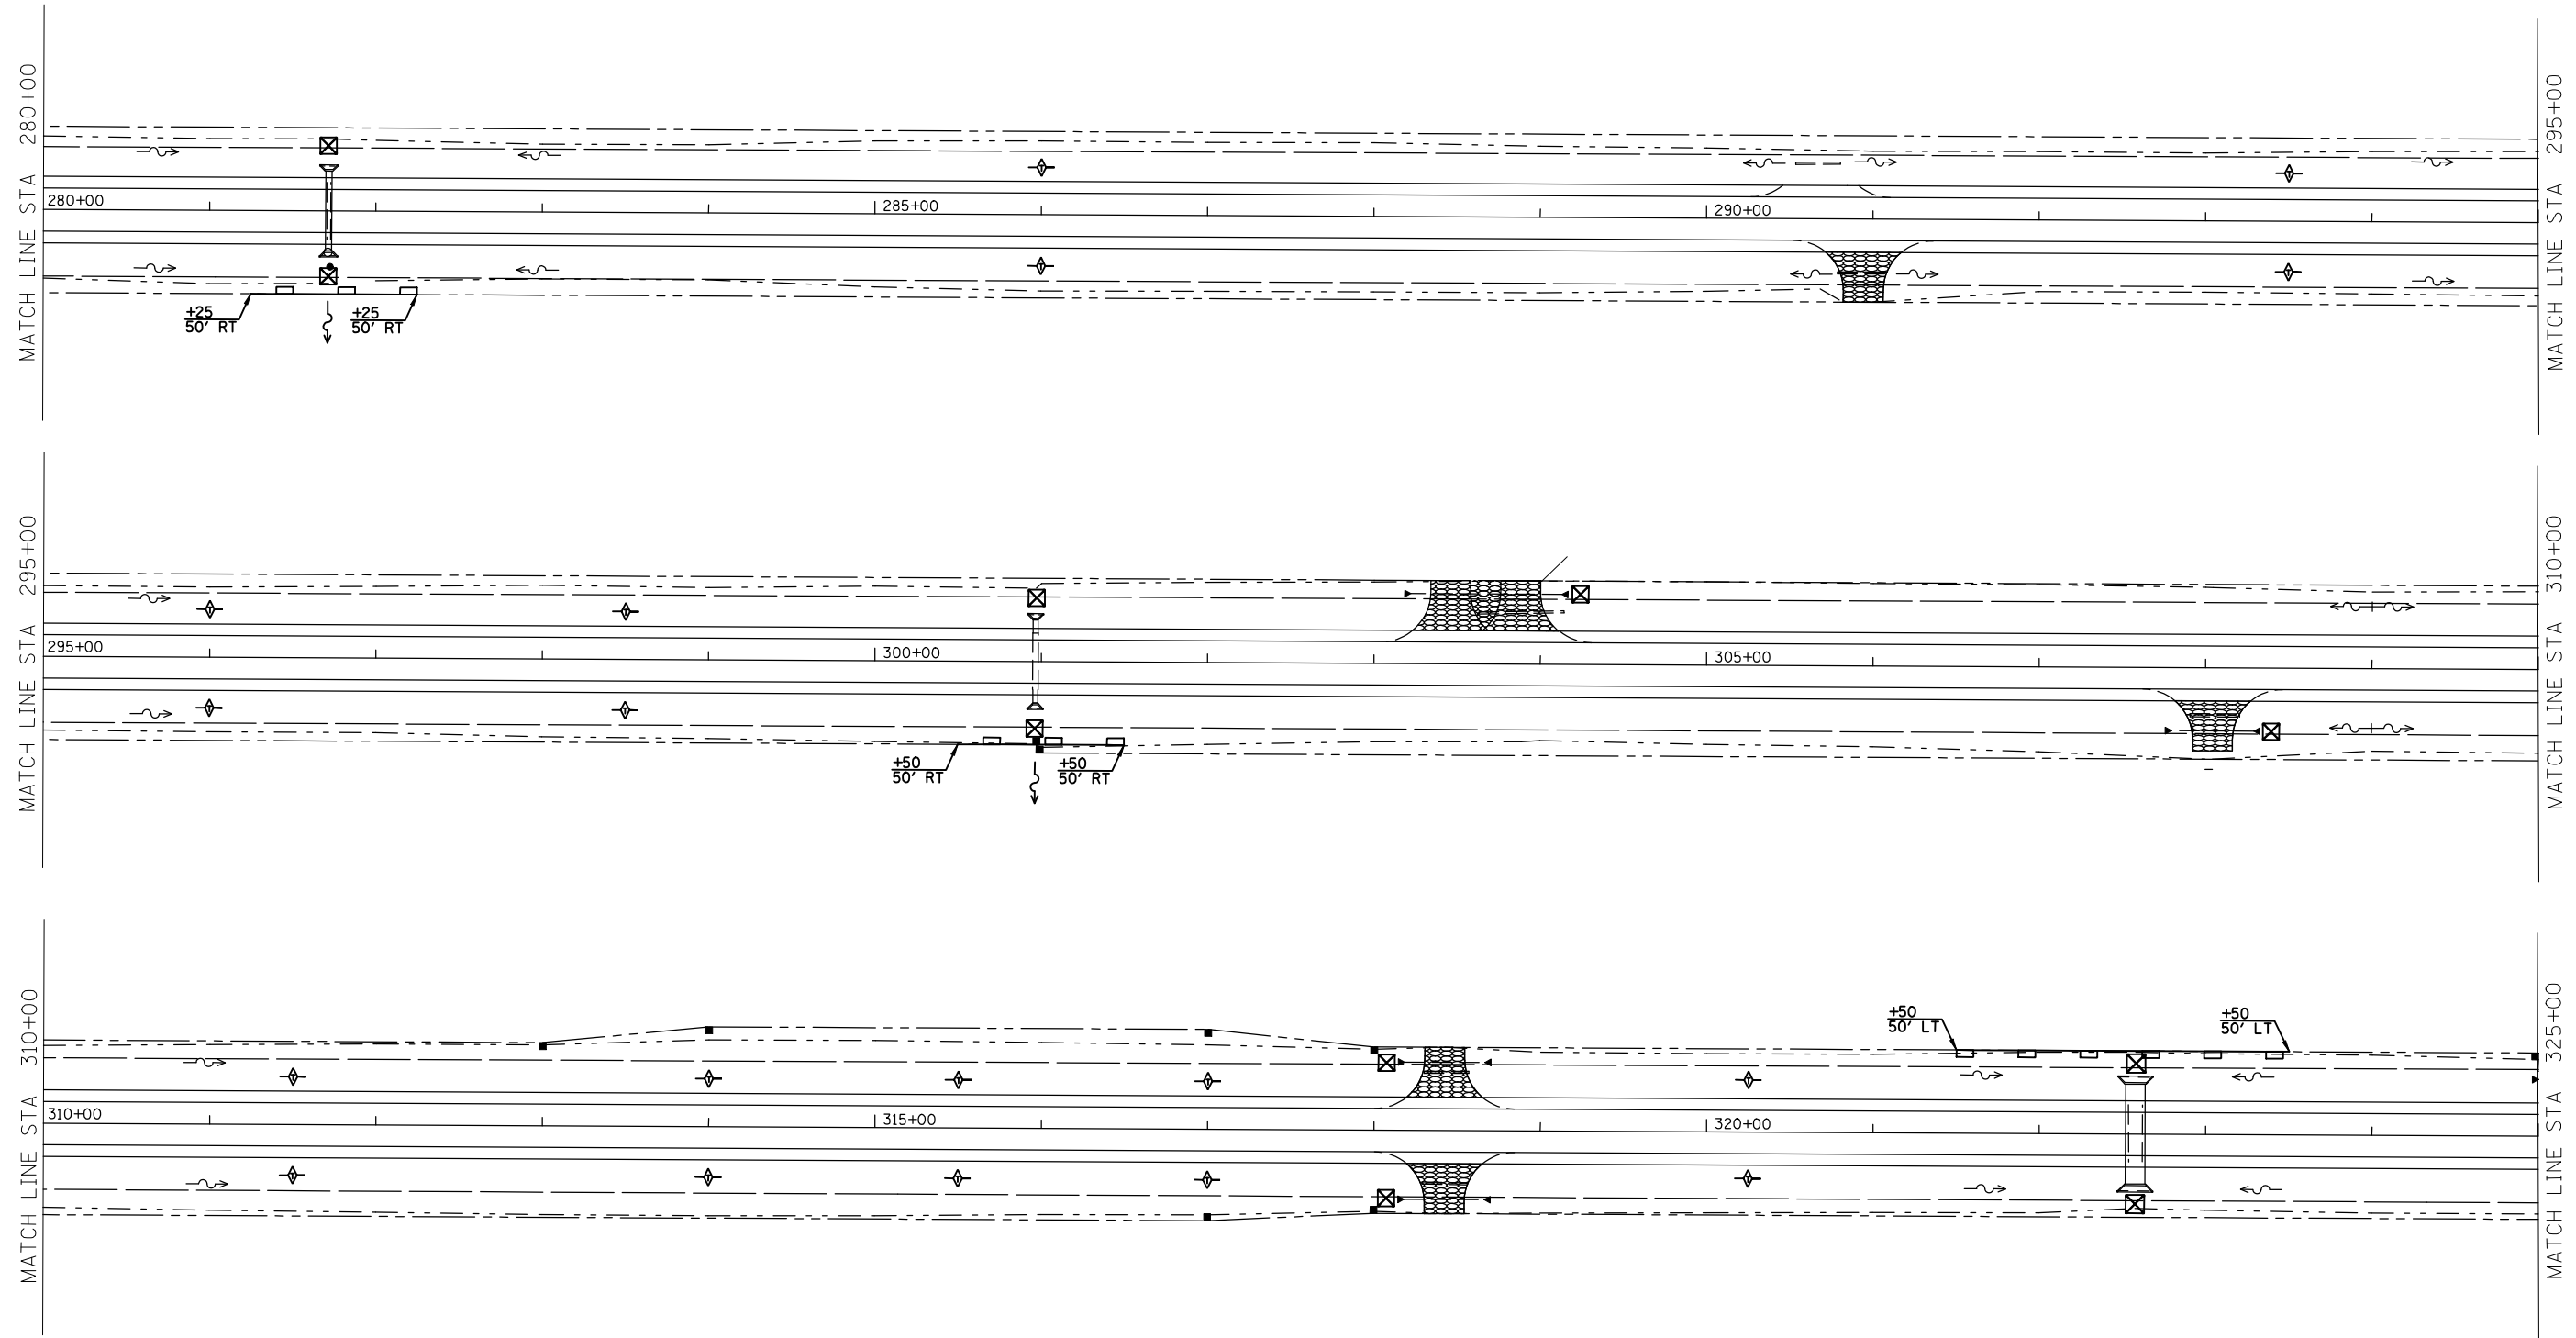

 
 
 


F.A.P. RTE.	SECTION	COUNTY	TOTAL SHEETS	SHEET NO.
816	•	DOUGLAS	176	46
STA.		TO STA.		
FED. ROAD DIST. NO.	ILLINOIS	FED. AID PROJECT		

CONTRACT NO. 90711  
 • 6RS-1 & (6BR)BR



- LEGEND**
-  INLET & PIPE PROTECTION
  -  TEMPORARY DITCH CHECK
  -  PERIMETER EROSION CONTROL BARRIER



REVISIONS	
NAME	DATE

ILLINOIS DEPARTMENT OF TRANSPORTATION  
**TEMPORARY EROSION CONTROL PLAN**  
 FAP ROUTE 816  
 ATWOOD-ARTHUR RD  
 SECTION 6RS-1 & (6BR)BR  
 DOUGLAS COUNTY

SCALE: VERT.     DRAWN BY: JJO  
 HORIZ.            CHECKED BY: PJM  
 DATE: 11/24/03