


LEGEND

	PERIMETER EROSION BARRIER
	EROSION CONTROL BLANKET
	INLET AND PIPE PROTECTION
	TEMPORARY DITCH CHECK
	DITCH FLOW
	DITCH SUMMIT

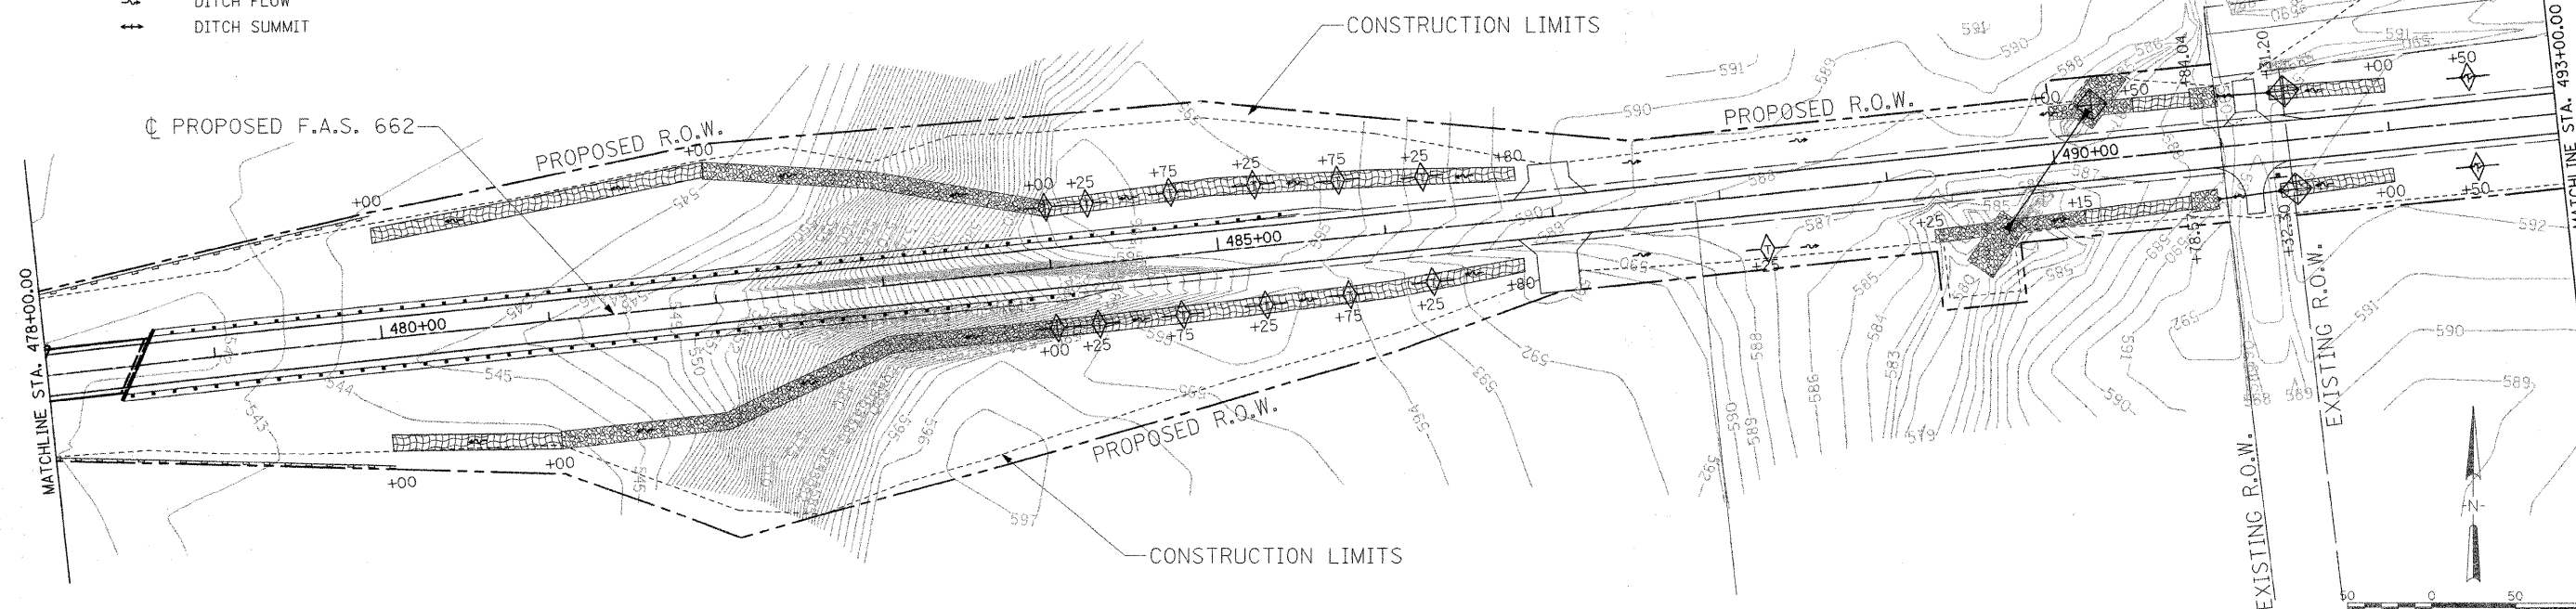

© Copyright Hanson Professional Services Inc. 2008
HANSON
 Hanson Professional Services Inc.

LAYOUT	ZZZ	00/00/00
DRAWN	ZZZ	00/00/00
REVIEWED	ZZZ	00/00/00

FILE NAME =	USER NAME = Pcp00275	DESIGNED - MNM/DJP	REVISED -
I:\01_jobs\01s20218\CADD\Road\Sheet\C-707.dgn		DRAWN - DJP	REVISED -
PLOT SCALE = 50.0000' / IN.		CHECKED - MNM	REVISED -
PLOT DATE = 04/24/2008, 01:38 PM		DATE - 10/10/07	REVISED -

**STATE OF ILLINOIS
DEPARTMENT OF TRANSPORTATION**

EROSION CONTROL SHEETS
 SCALE: SHEET NO. 2 OF 3 SHEETS STA. 463+00.00 TO STA. 493+00.00

F.A.S. RTE.	SECTION	COUNTY	TOTAL SHEETS	SHEET NO.
662	00-00061-00-BR	CUMBERLAND	85	18
CONTRACT NO. 95552				
FED. ROAD DIST. NO. ILLINOIS FED. AID PROJECT				