
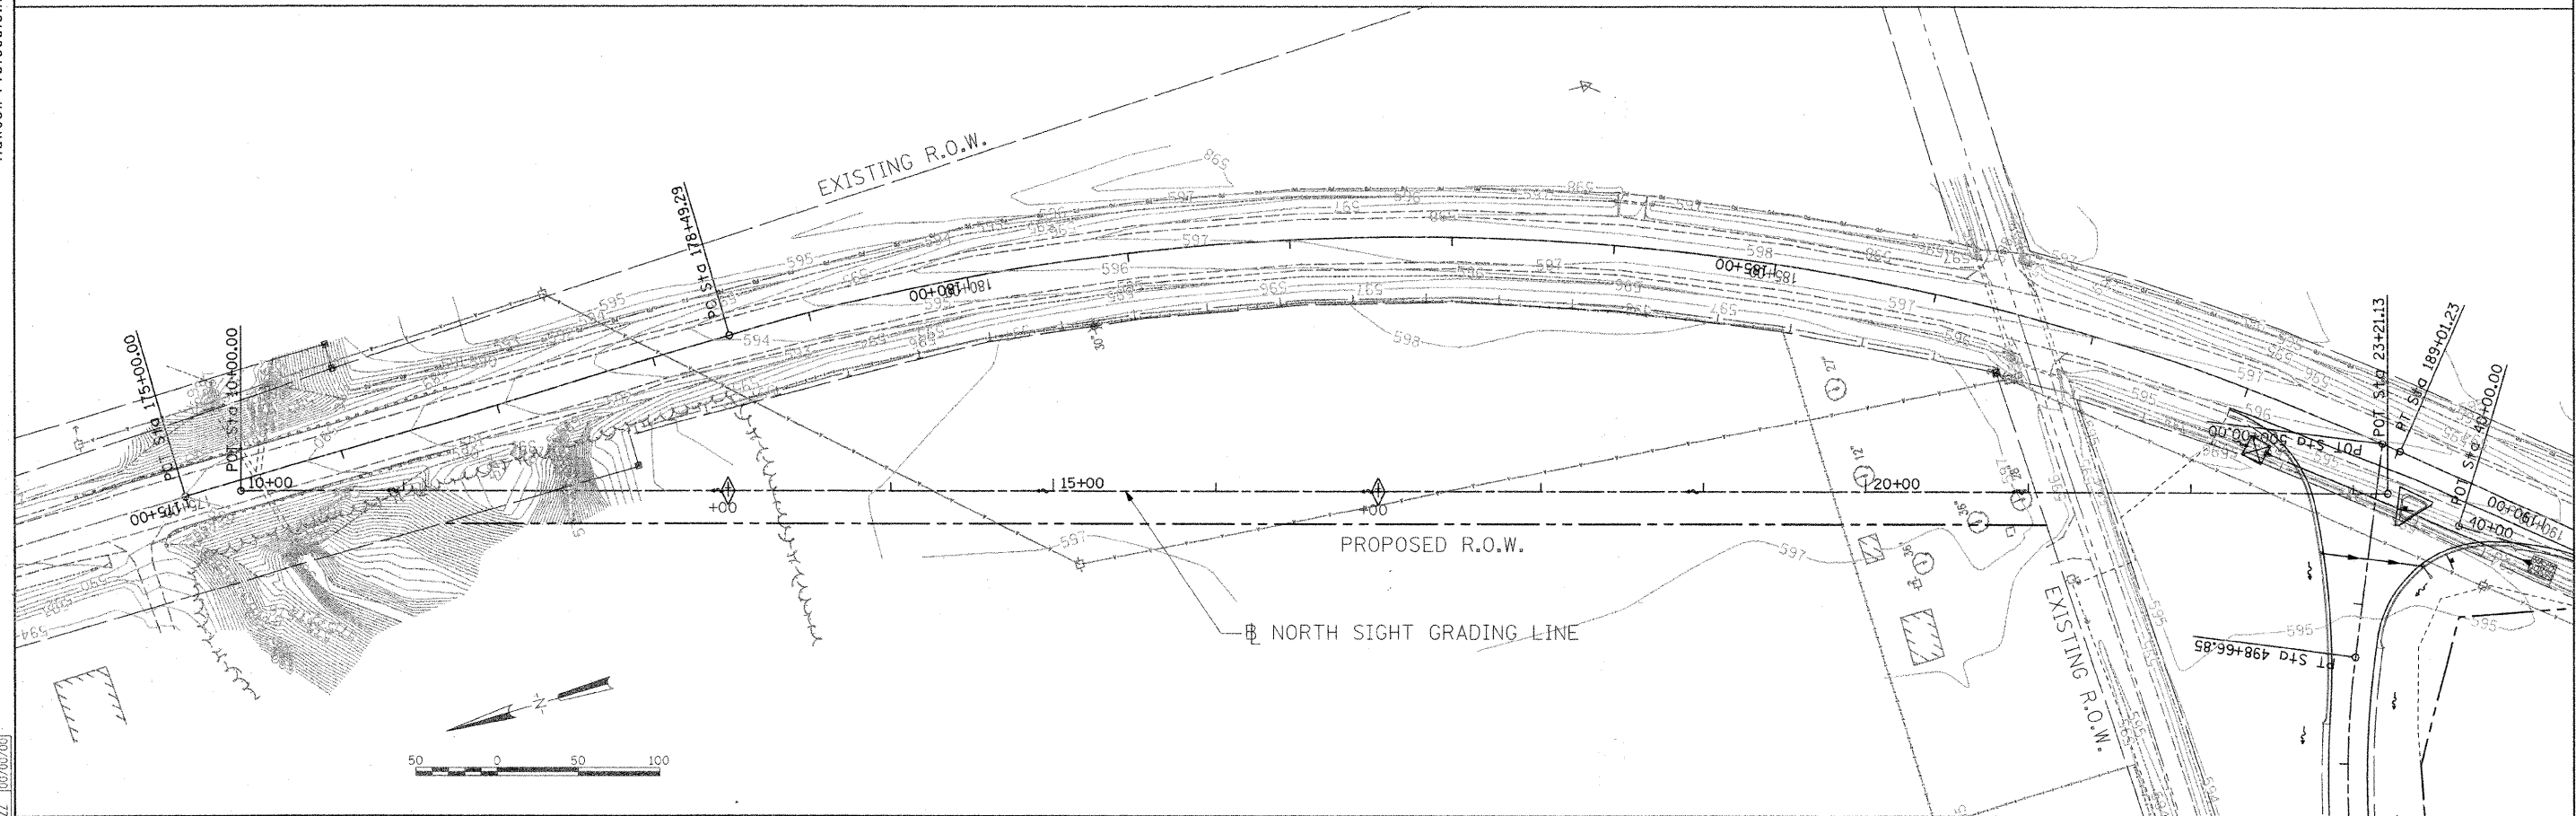


© Copyright Hanson Professional Services Inc. 2008
HANSON
 Hanson Professional Services Inc.

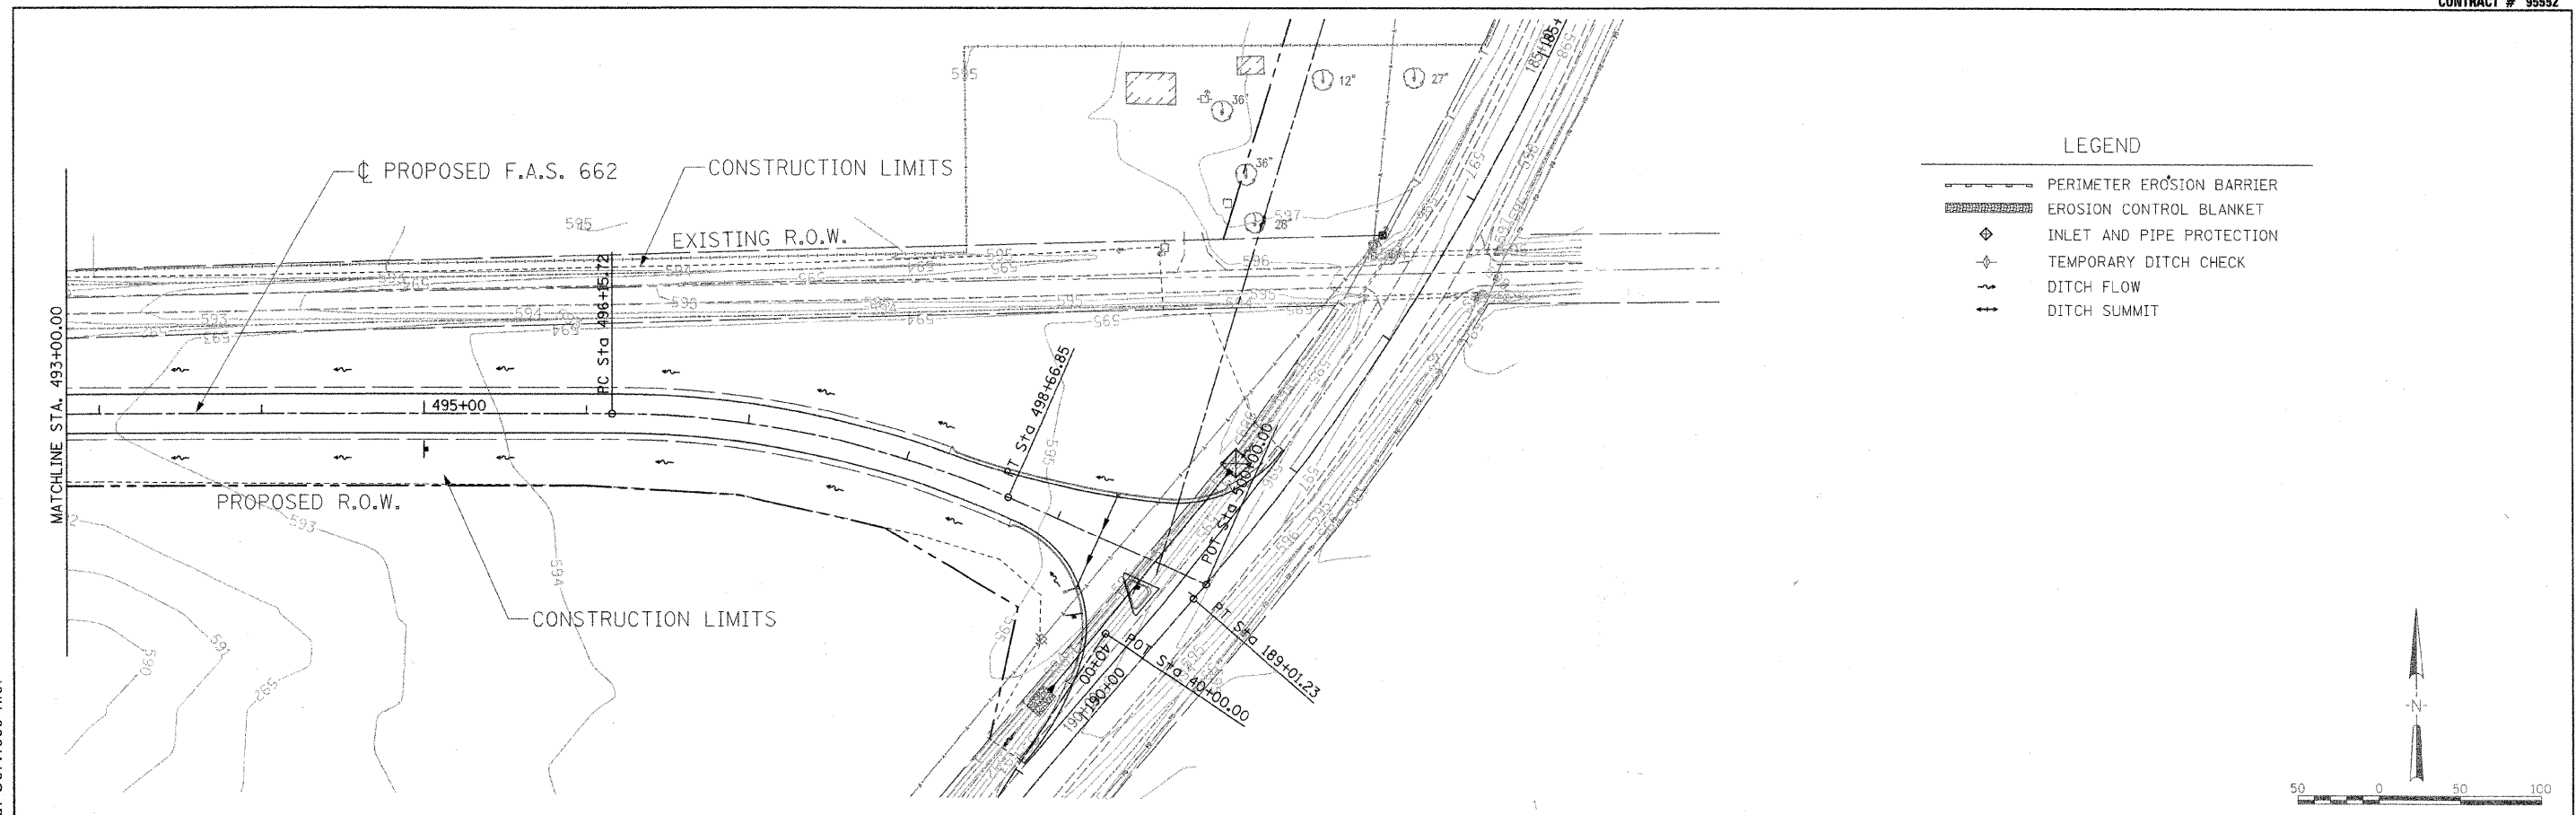

LAYOUT	ZZZ	00/00/00
DRAWN	ZZZ	00/00/00
REVIEWED	ZZZ	00/00/00

FILE NAME =	USER NAME = Pop00275	DESIGNED - MNM/DJP	REVISED -
1:\01\jobs\01a20219\CADD\Road\Sheet\C-706.dgn		DRAWN - DJP	REVISED -
PLOT SCALE = 50.0000' / IN.		CHECKED - MNM	REVISED -
PLOT DATE = 04/10/2008, 12:05 PM		DATE - 10/10/07	REVISED -

**STATE OF ILLINOIS
 DEPARTMENT OF TRANSPORTATION**

EROSION CONTROL SHEETS

SCALE: SHEET NO. 3 OF 3 SHEETS STA. 493+00.00 TO STA. END

F.A.S. RTE.	SECTION	COUNTY	TOTAL SHEETS	SHEET NO.
662	00-00061-00-BR	CUMBERLAND	85	19
FED. ROAD DIST. NO.			ILLINOIS FED. AID PROJECT	
			CONTRACT NO. 95552	