



© Copyright Hanson Professional Services Inc. 2008
HANSON
 Hanson Professional Services Inc.

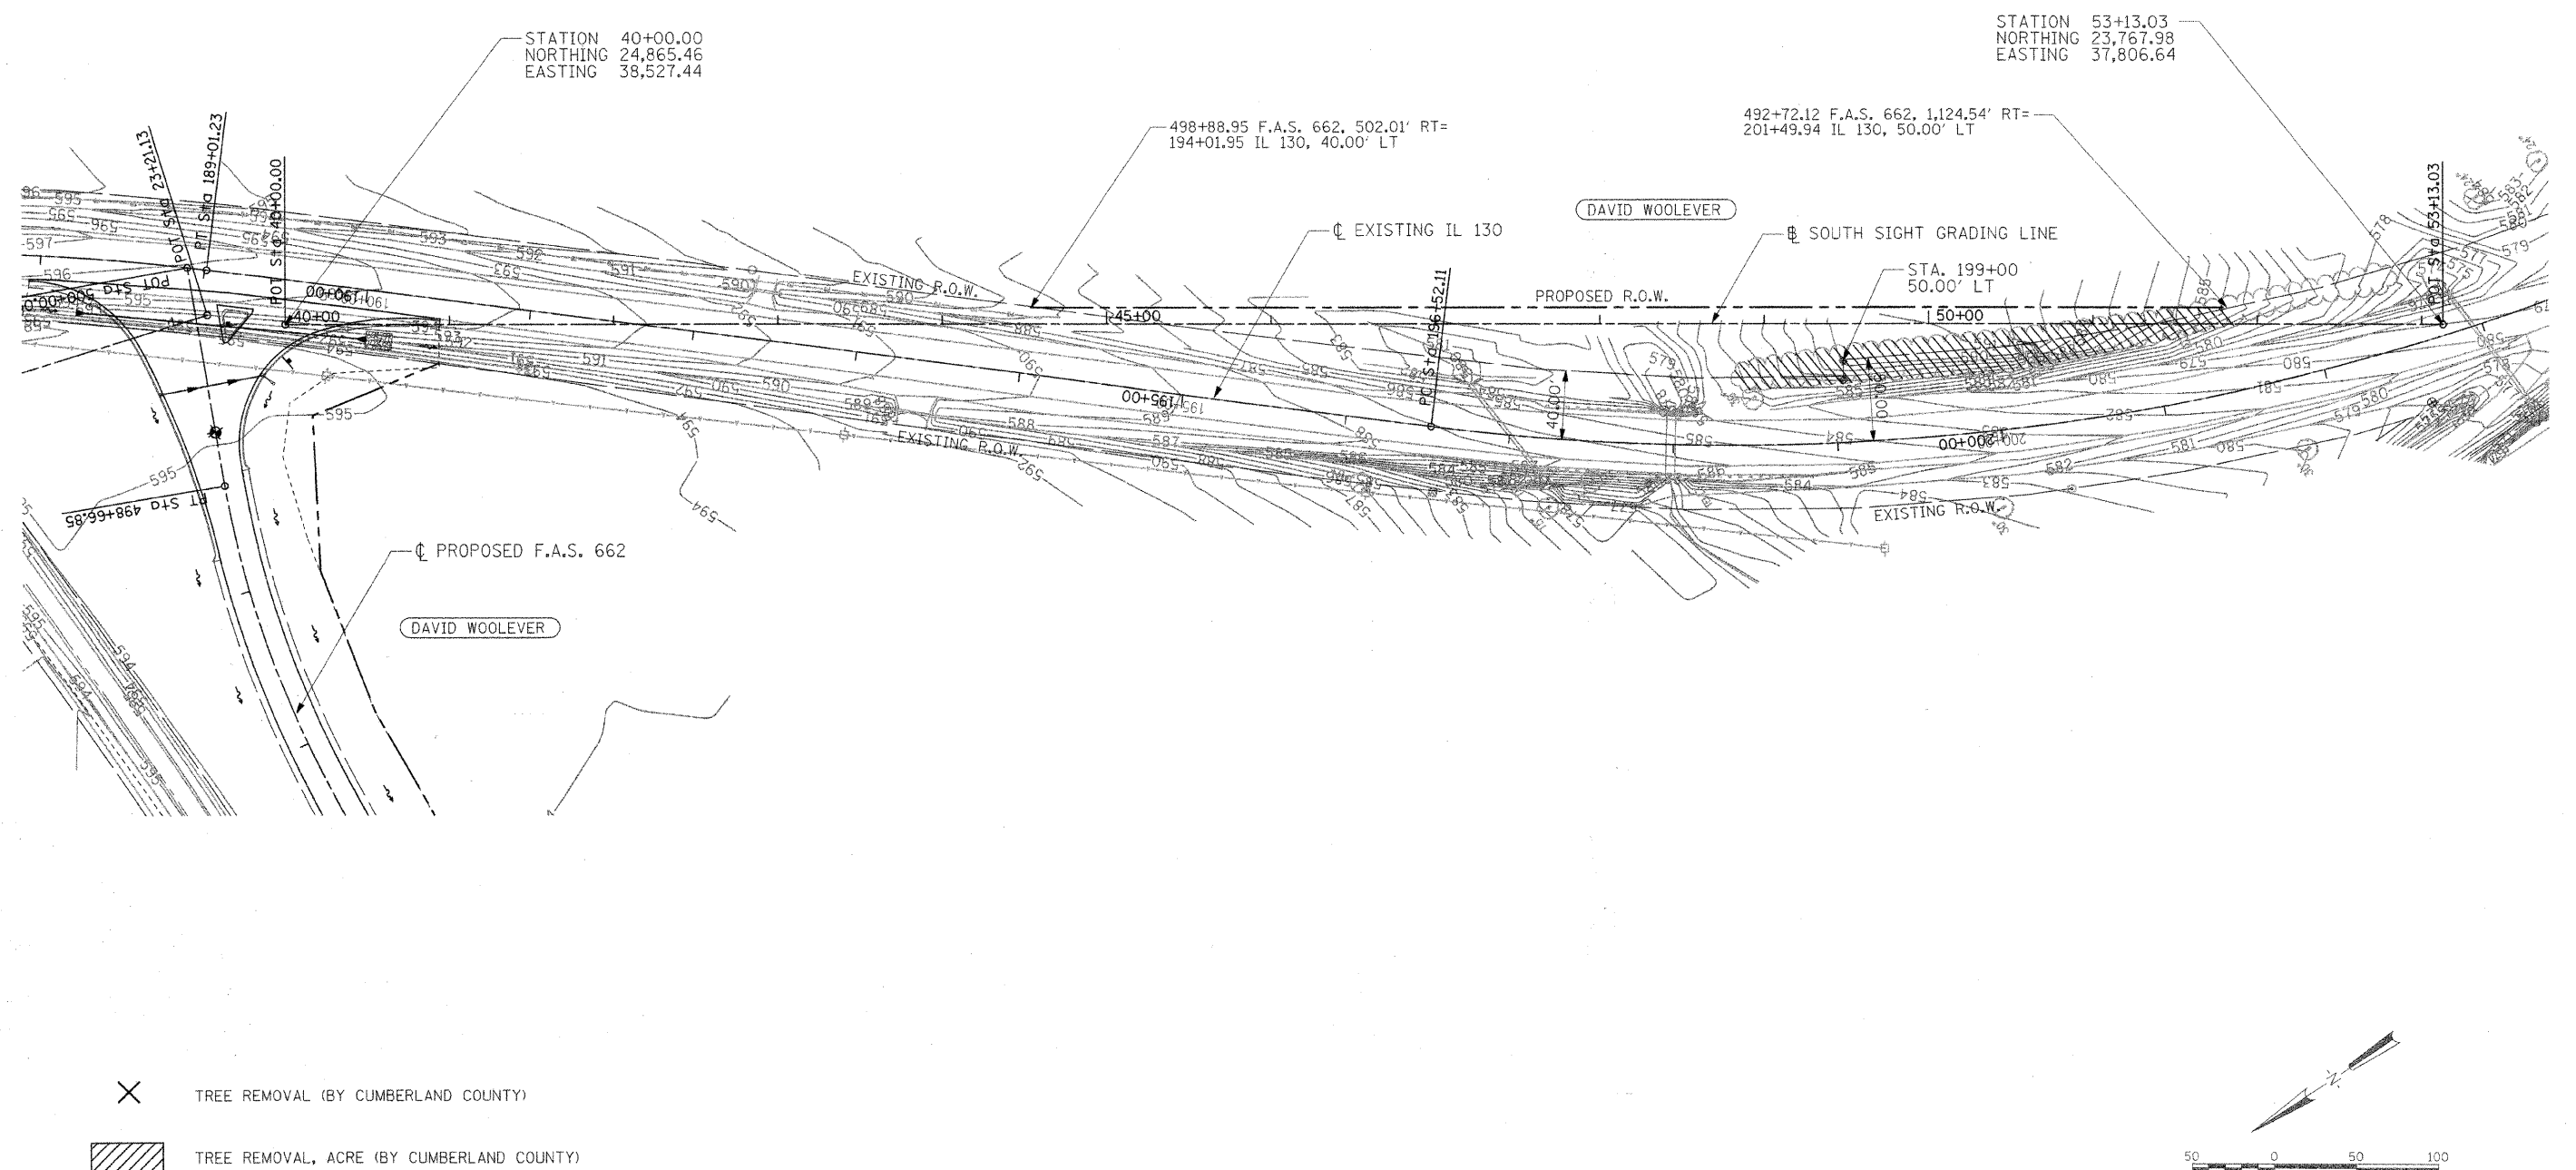

X TREE REMOVAL (BY CUMBERLAND COUNTY)
 TREE REMOVAL, ACRE (BY CUMBERLAND COUNTY)

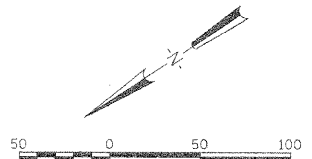

LAYOUT	MNM/DJP	10/10/07
DRAWN	DJP	10/10/07
REVIEWED	MNM	02/04/08

FILE NAME =	USER NAME = Pop00275	DESIGNED - MNM/DJP	REVISED -
I:\01\jobs\01\2021B\CADD\Road\Sheet\C-505.dgn		DRAWN - DJP	REVISED -
PLOT SCALE = 50.0000' / IN.		CHECKED - MNM	REVISED -
PLOT DATE = 04/04/2008, 12:06 PM		DATE - 10/10/07	REVISED -

**STATE OF ILLINOIS
 DEPARTMENT OF TRANSPORTATION**

SOUTH SIGHT GRADING PLAN

SCALE: SHEET NO. 1 OF 1 SHEETS STA. 40+00.00 TO STA. 53+13.03

F.A.S. RTE.	SECTION	COUNTY	TOTAL SHEETS	SHEET NO.
662	00-00061-00-BR	CUMBERLAND	85	22
CONTRACT NO. 95552				
FED. ROAD DIST. NO. ILLINOIS FED. AID PROJECT				