


DAI
DESIGN ARCHITECTS, INC.
PROFESSIONAL DESIGN NO: 184-000449


#5 BANK SQUARE
EAST ST. LOUIS, IL 62203
PH: 618.398.0890
F: 618.398.1339

HILLSBORO, IL
SPRINGFIELD, IL
MARION, IL


HR
HURST-ROSCHÉ
ENGINEERS INC.
PROFESSIONAL DESIGN NUMBER: 104-000298

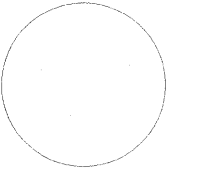

SIGNATURE _____
DATE _____
LICENSE EXPIRES _____

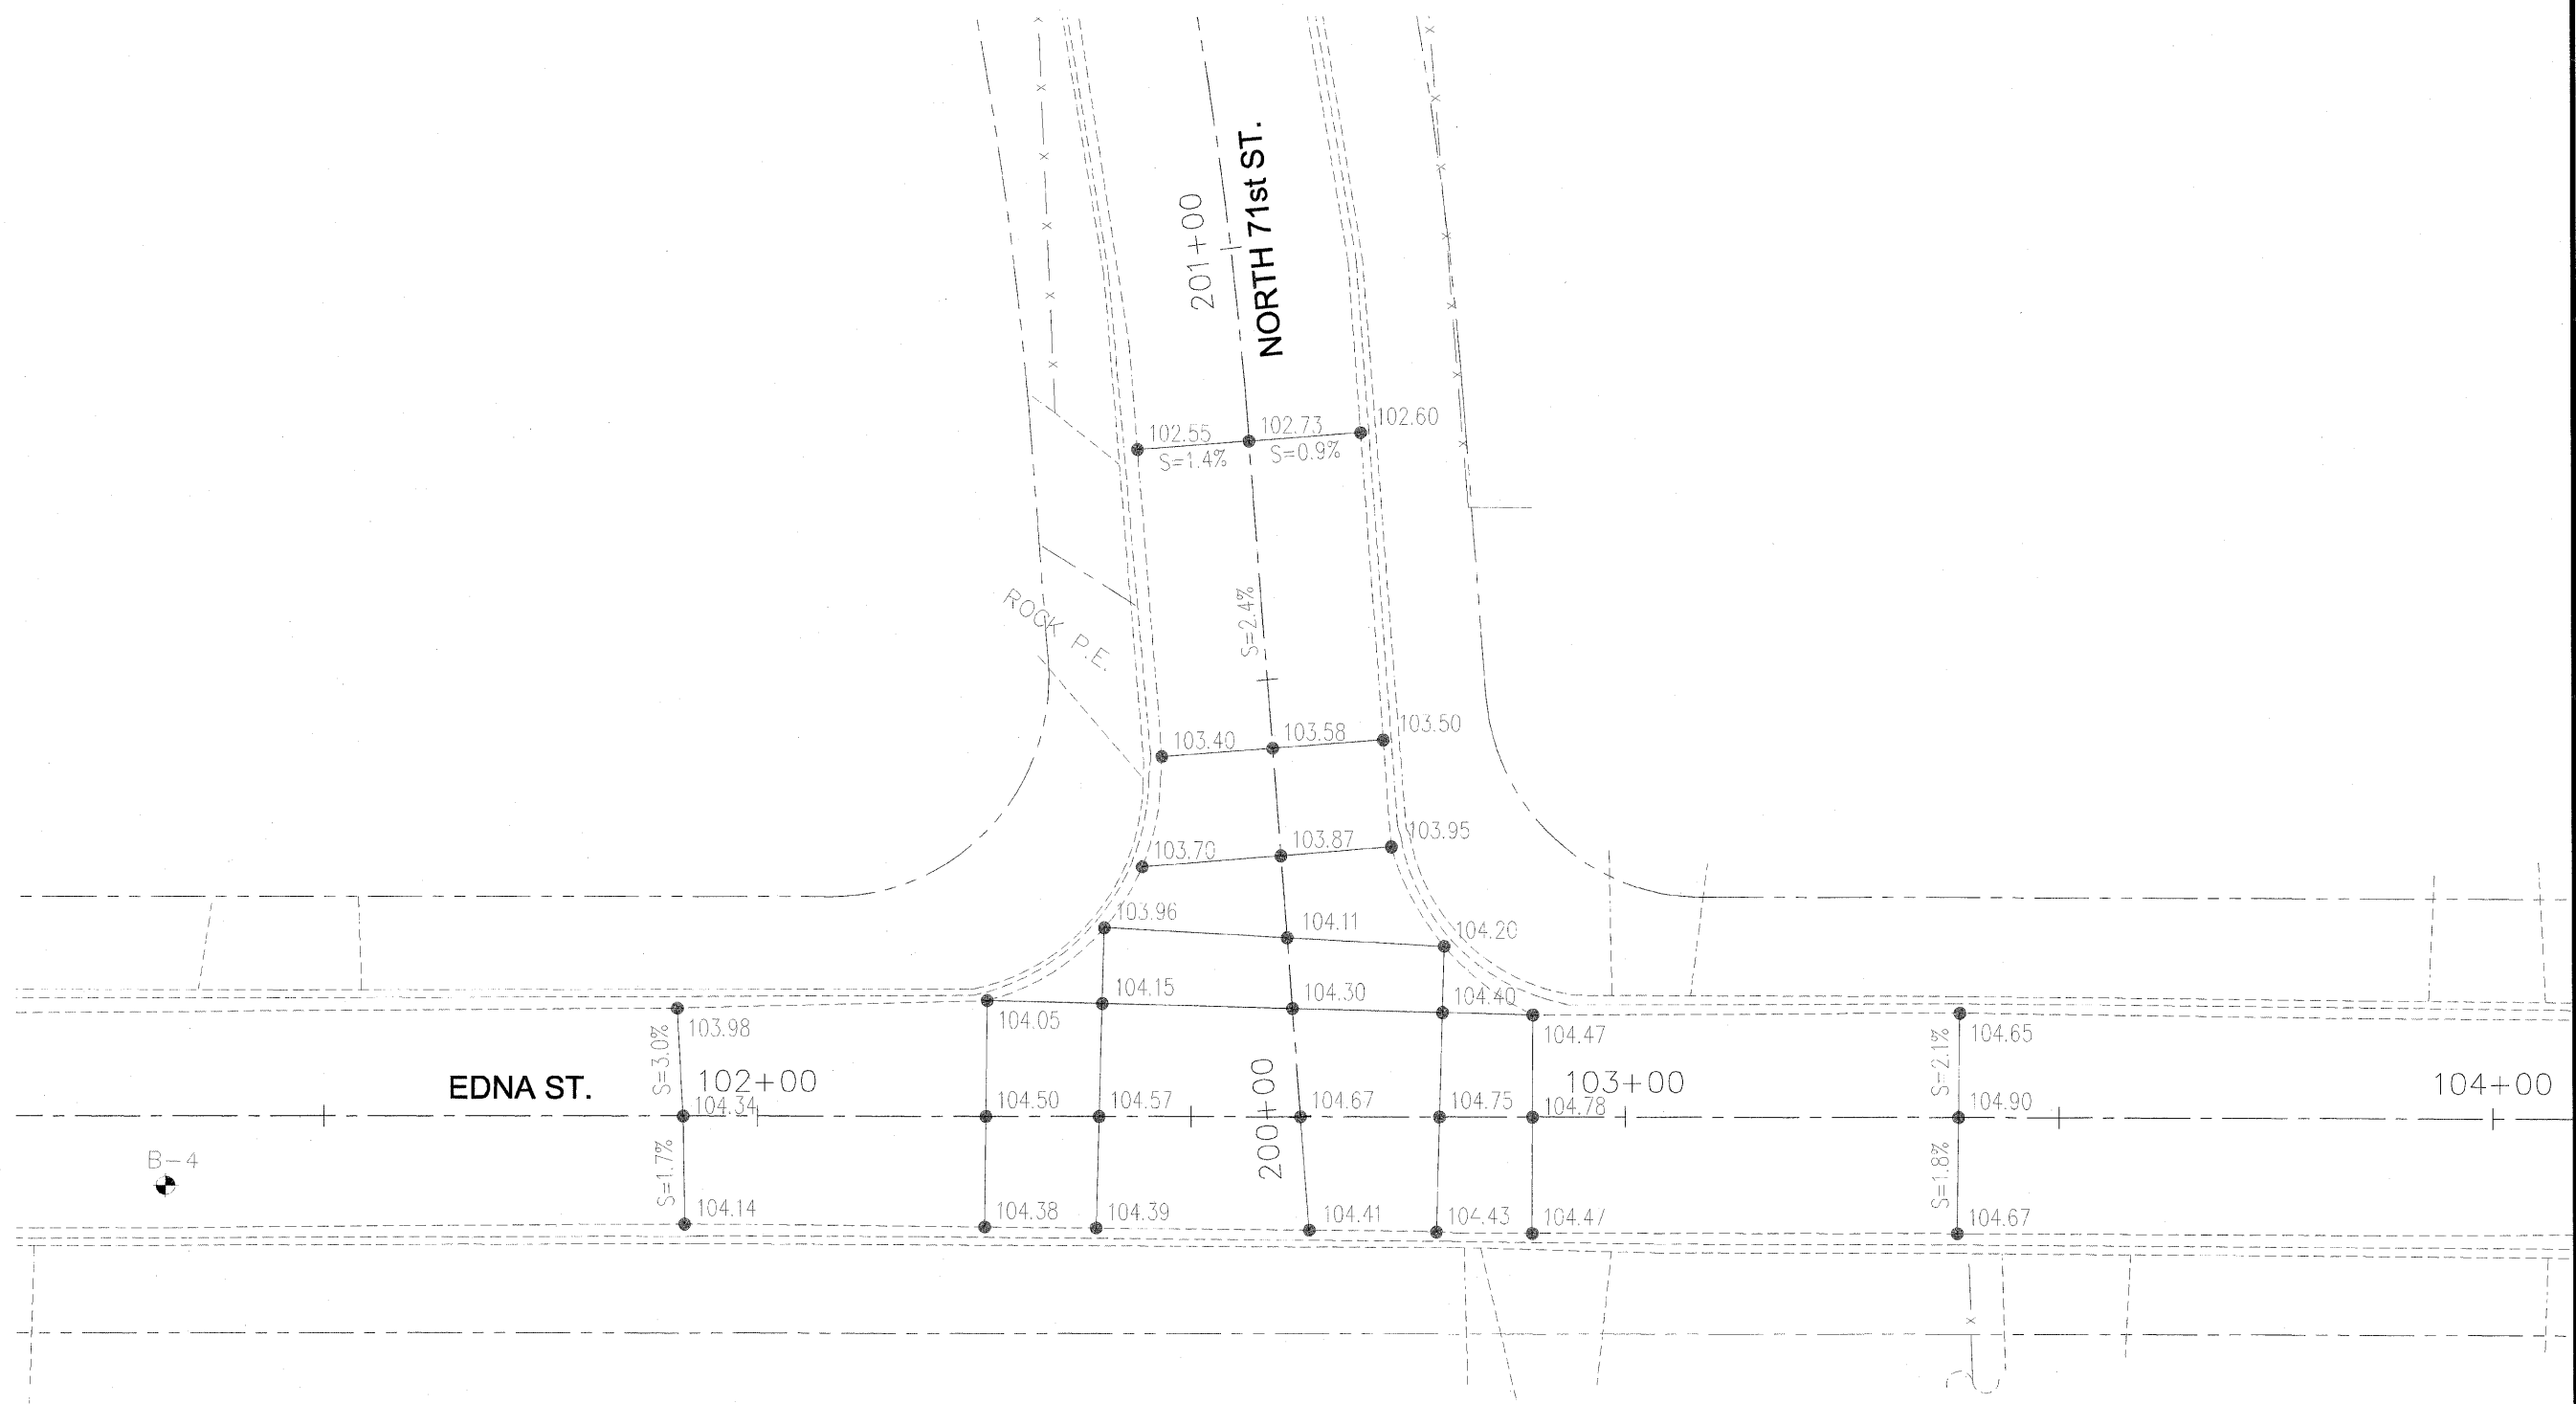

B-4

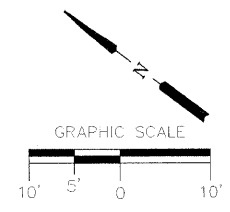

FEDERALLY FUNDED STREET RESURFACING
CITY OF CENTREVILLE
ST. CLAIR COUNTY, ILLINOIS
SEC. 05-00015-00-RS

MARK	DATE	DESCRIPTION

PROJECT NO: 210-1916
DESIGN: GJC DRAWN: SDD CHECK: MRA

INTERSECTION
GRADING PLAN
71st STREET AND
EDNA STREET