




F.A.S. RTE.	SECTION	COUNTY	TOTAL SHEETS	SHEET NO.
932	(8,9,11)W,RS-1	*	401	95
STA.	TO STA.			
FED. ROAD DIST. NO.	ILLINOIS	FED. AID PROJECT	* JOHNSON & POPE	

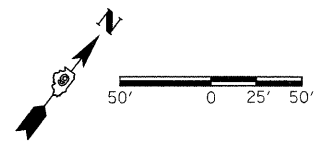

DATE	BY

DATE	BY

DATE PLOTTED: 11/11/11
 PLOTTED BY: JDP
 REF: T-09006
 REF: D-09006

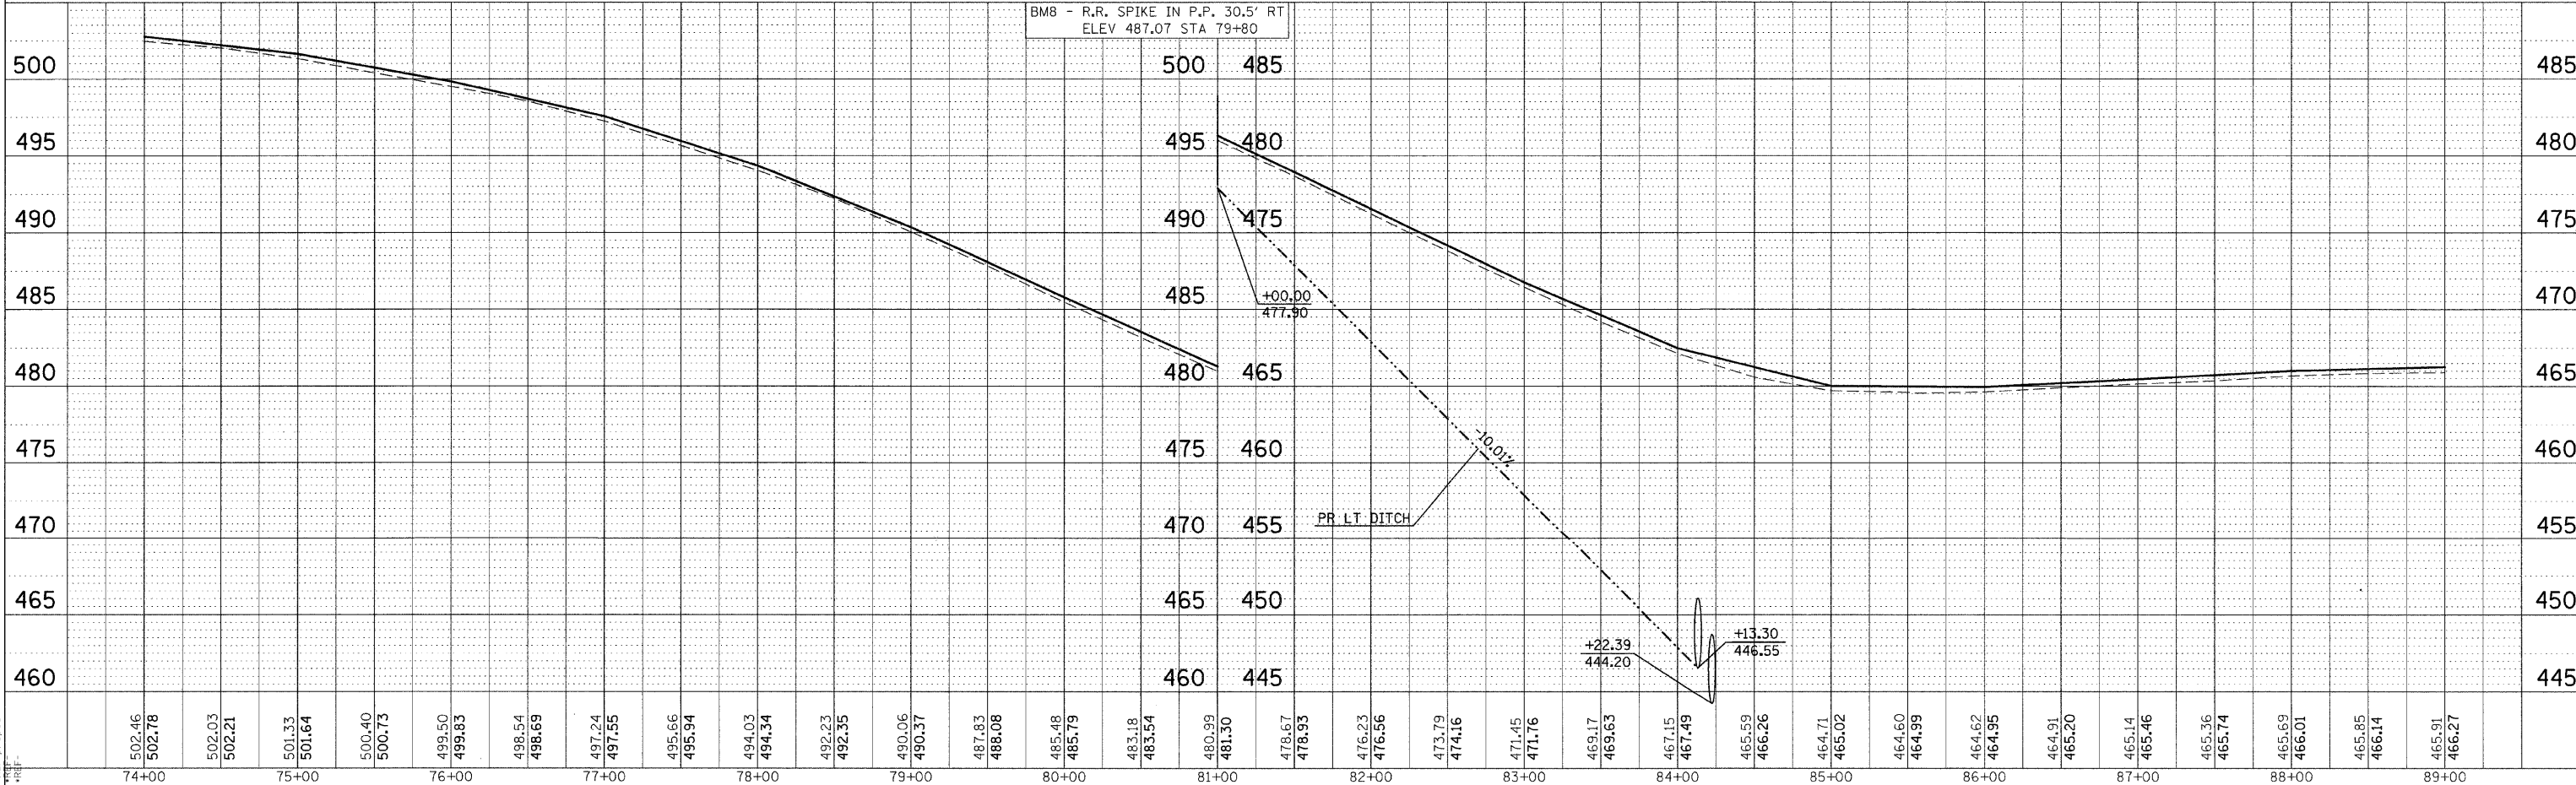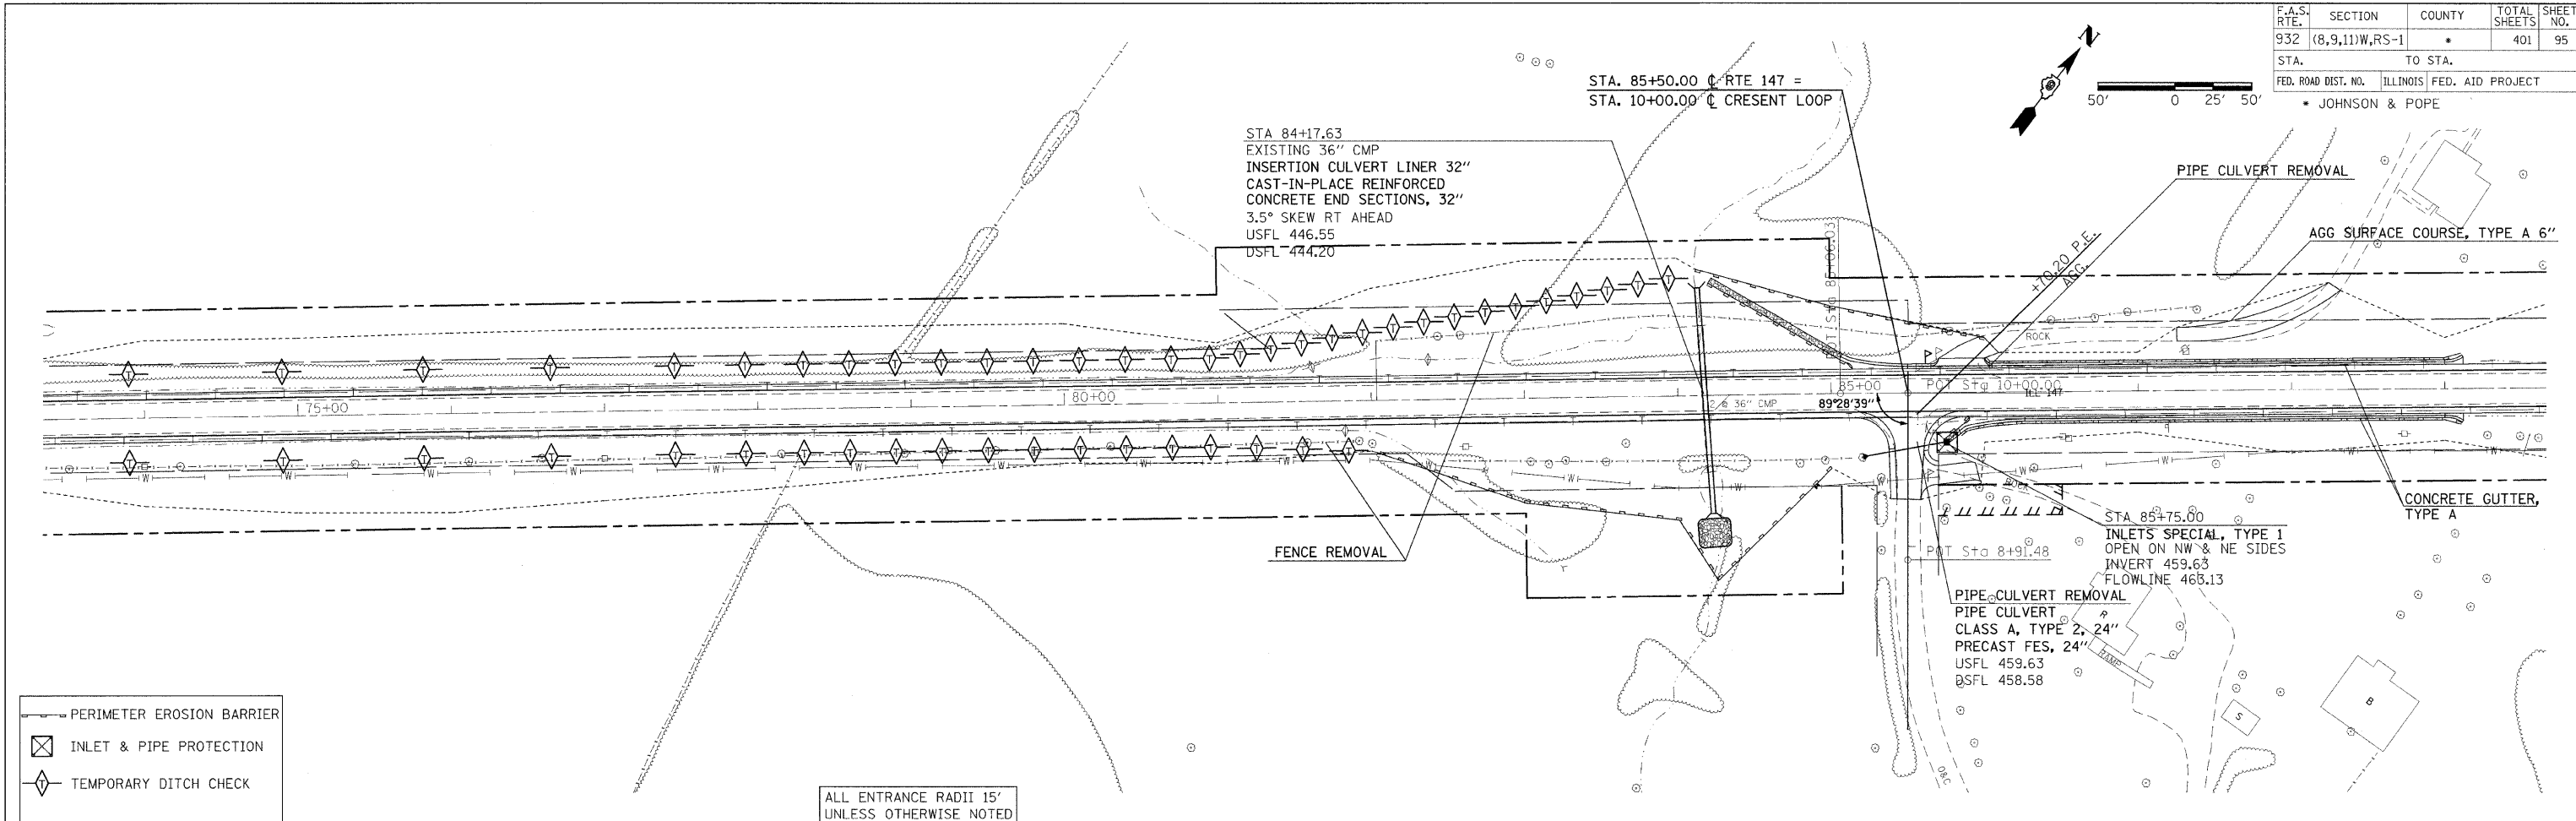

EROSION CONTROL PLAN SHEET STA 74+00 TO 89+00