
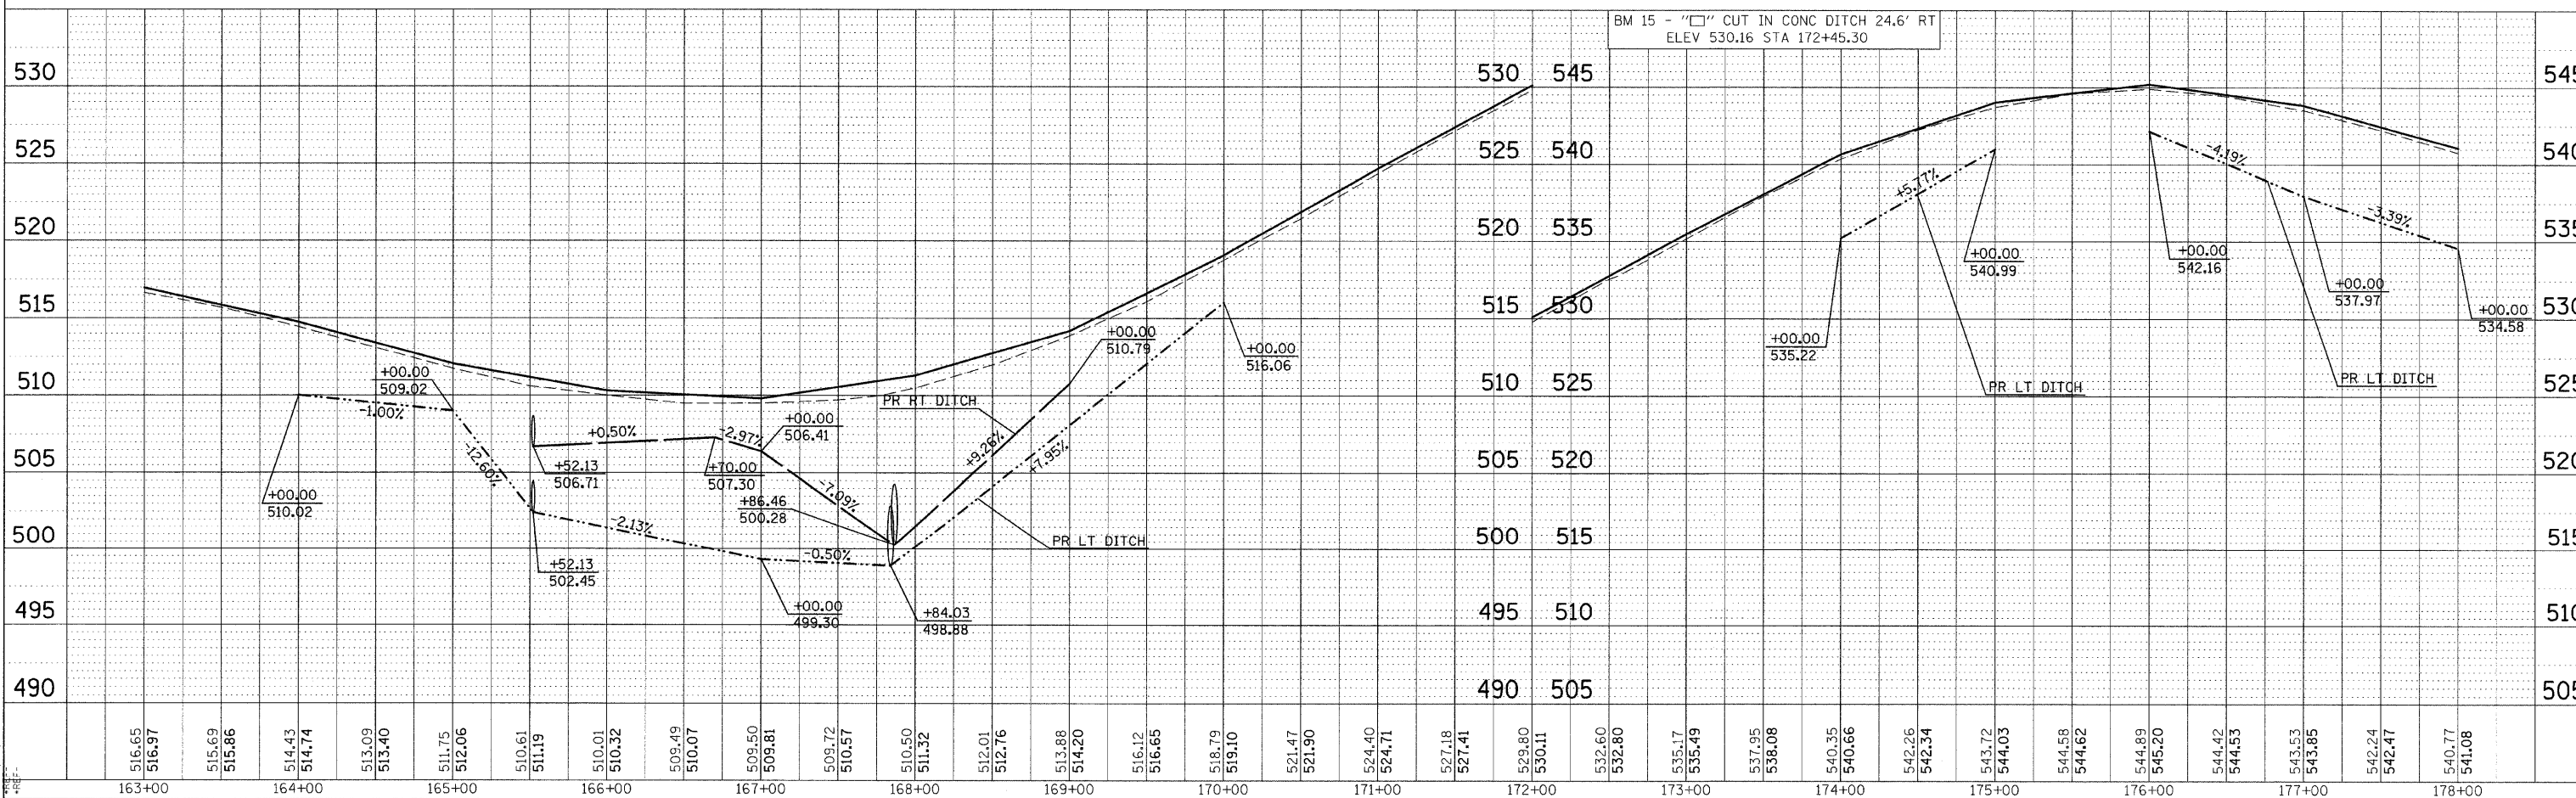


F.A.S. RTE.	SECTION	COUNTY	TOTAL SHEETS	SHEET NO.
932	(8,9,11)W,RS-1	*	401	101
STA. TO STA.		FED. ROAD DIST. NO. ILLINOIS FED. AID PROJECT		
		* JOHNSON & POPE		

PLAN	SURVEYED	DATE
	ALIGNED	
	CHECKED	
	BY	
	NO.	

PROFILE	SURVEYED	DATE
	GRADED	
	CHECKED	
	BY	
	NO.	

DATE TIME:
 DRAWN BY:
 CHECKED BY:
 REVISIONS:

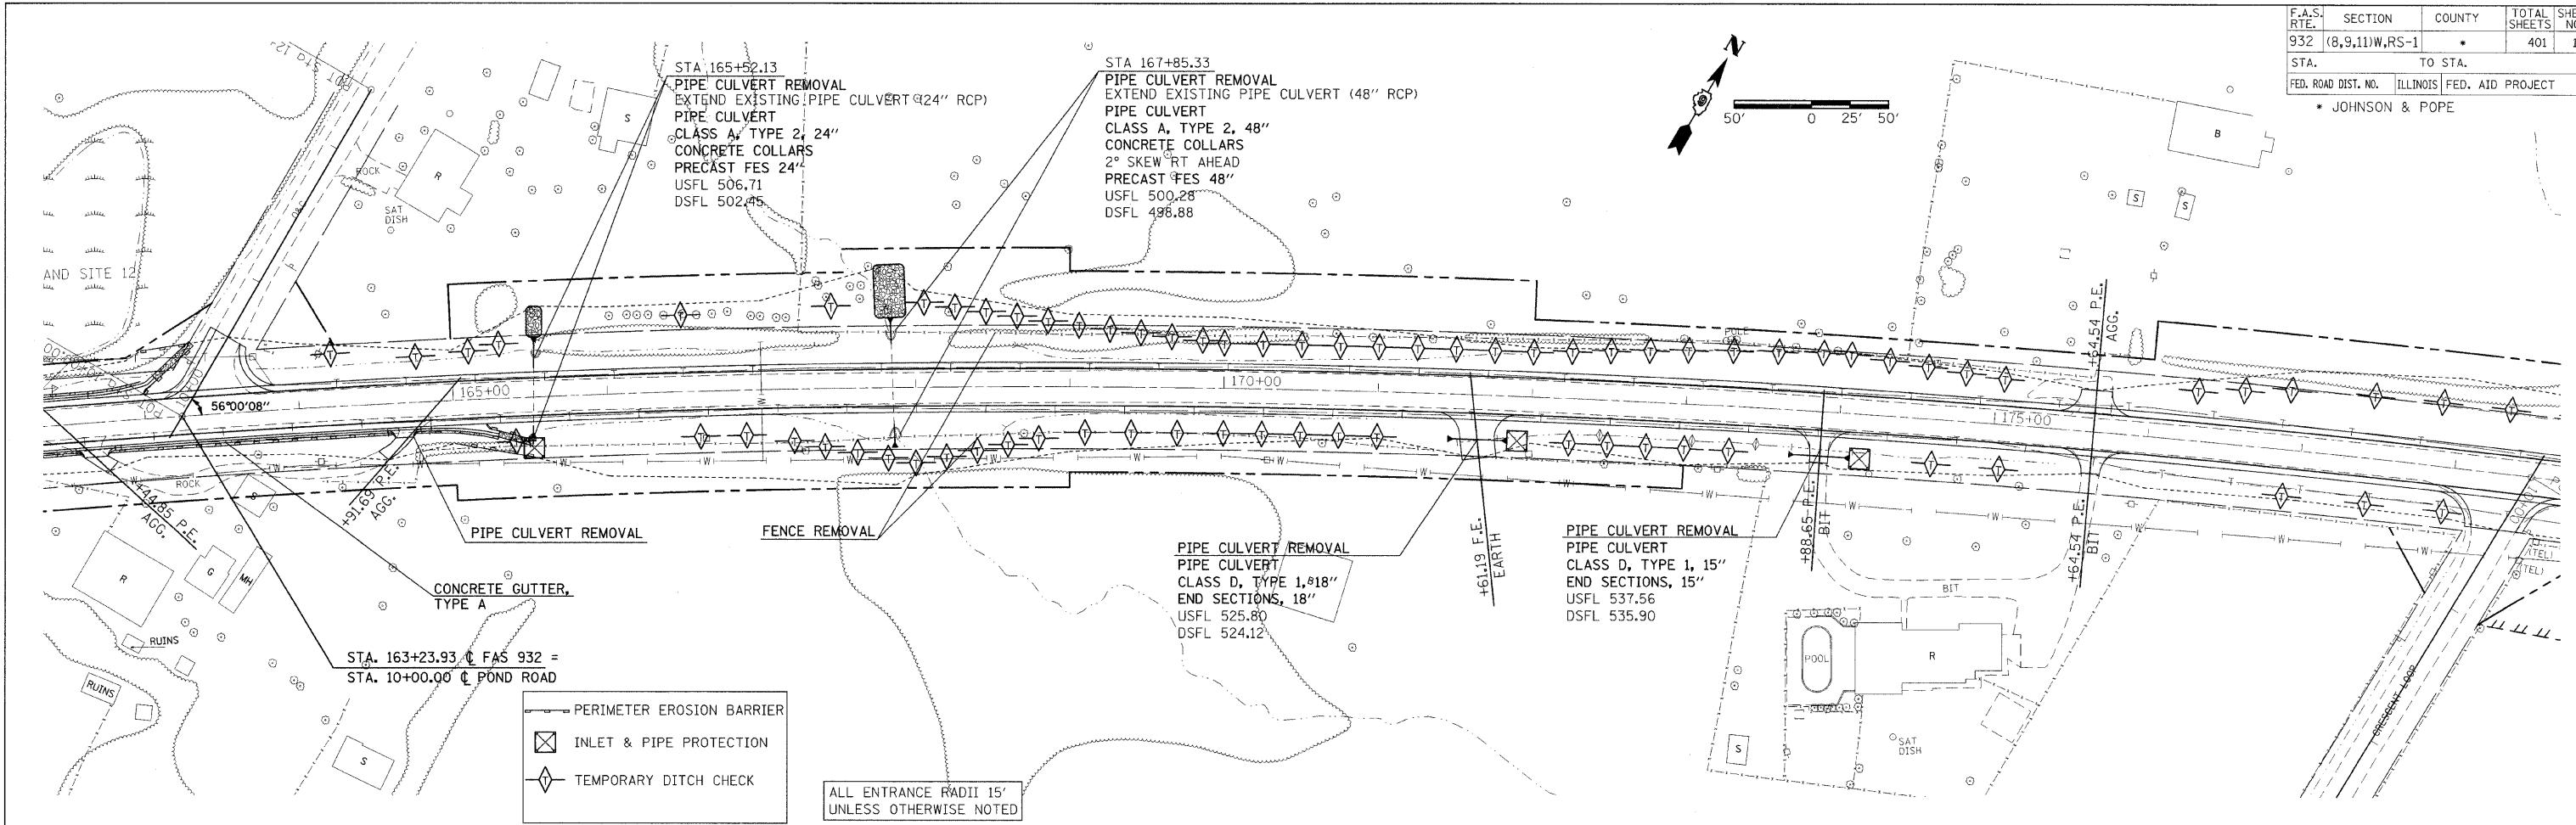

EROSION CONTROL PLAN SHEET STA 163+00 TO 178+00