



F.A.S. RTE.	SECTION	COUNTY	TOTAL SHEETS	SHEET NO.
932	(8,9,11)W,RS-1	*	401	103
STA.	TO STA.			
FED. ROAD DIST. NO.	ILLINOIS	FED. AID PROJECT	* JOHNSON & POPE	

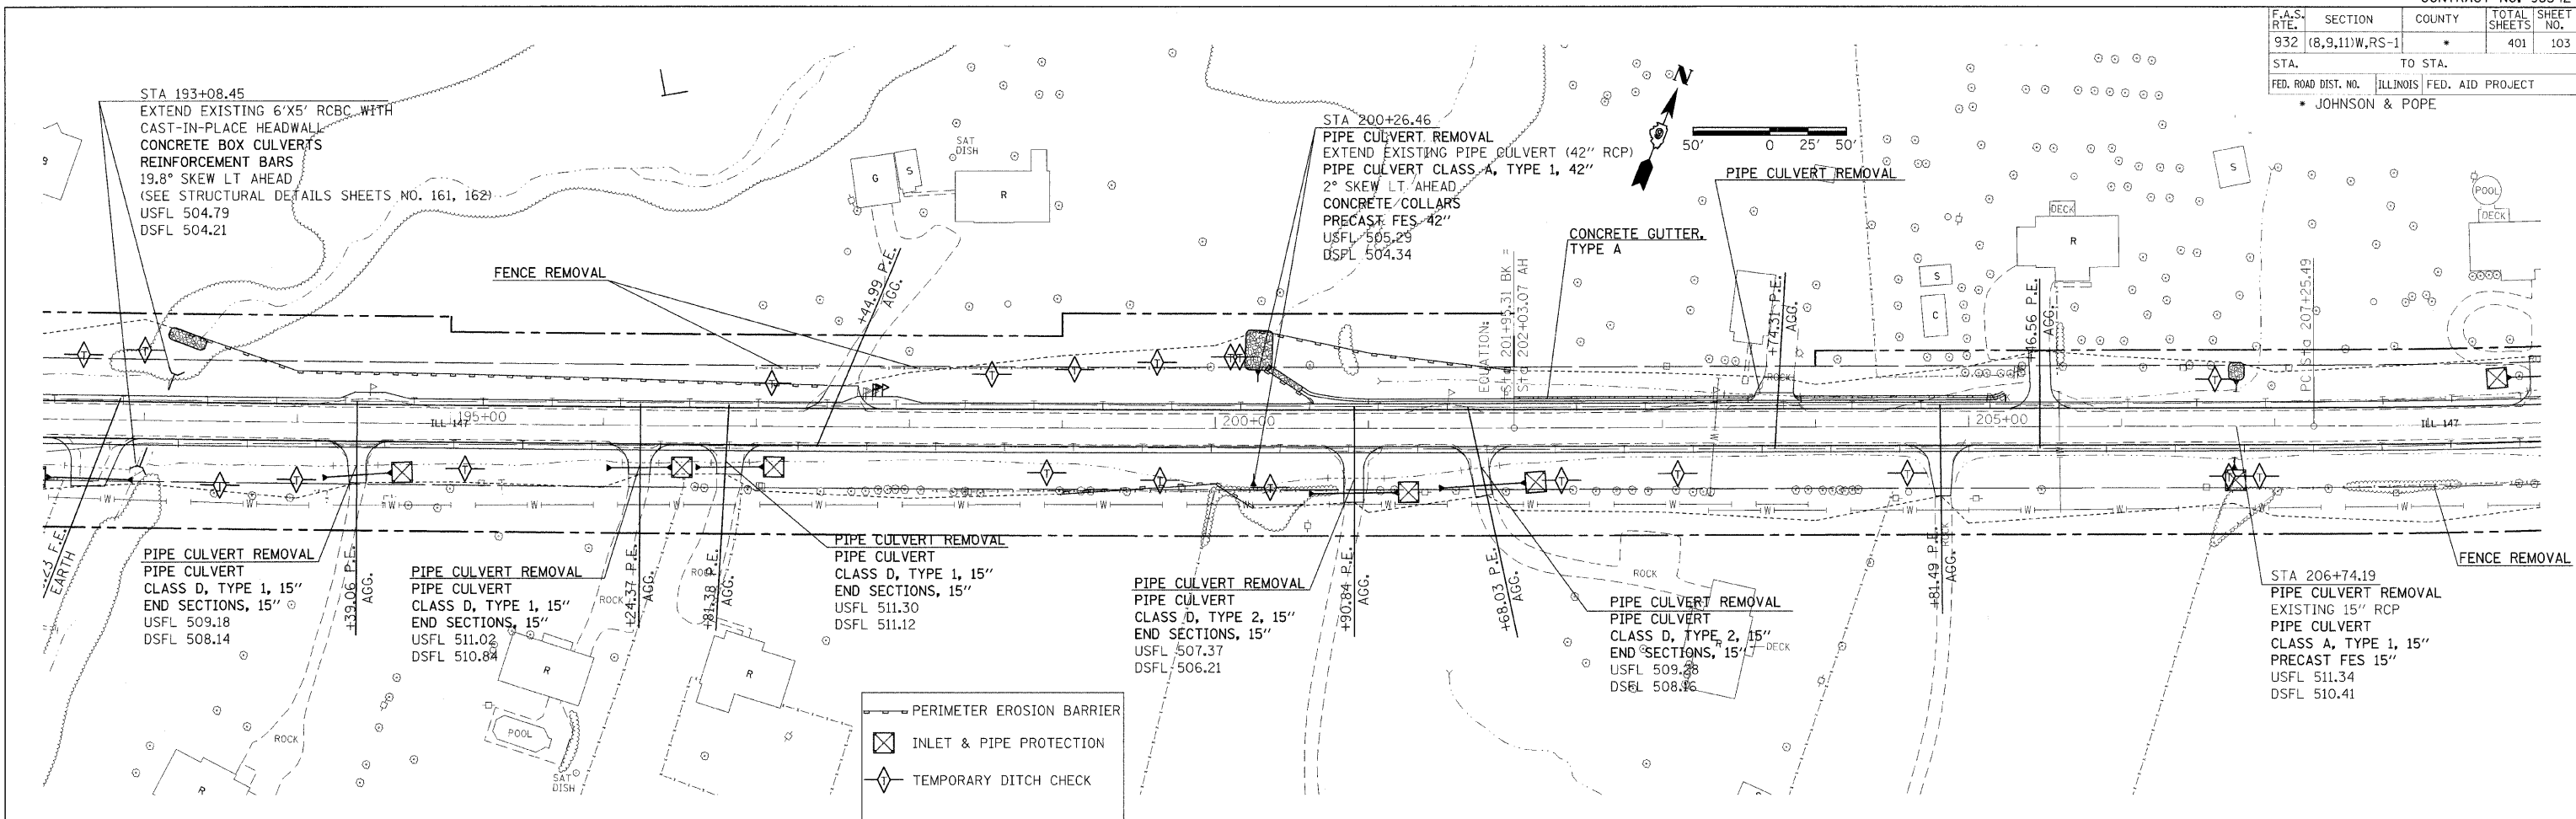

PLAN	SURVEYED	BY	DATE
	ALIGNED		
	CHECKED		
	NO. OF WAY CHECKED		
	CAD FILE NAME		

PROFILE	SURVEYED	BY	DATE
	GRADES		
	NOTED		
	STRUCTURE		
	NOTATION		
	CHFD		

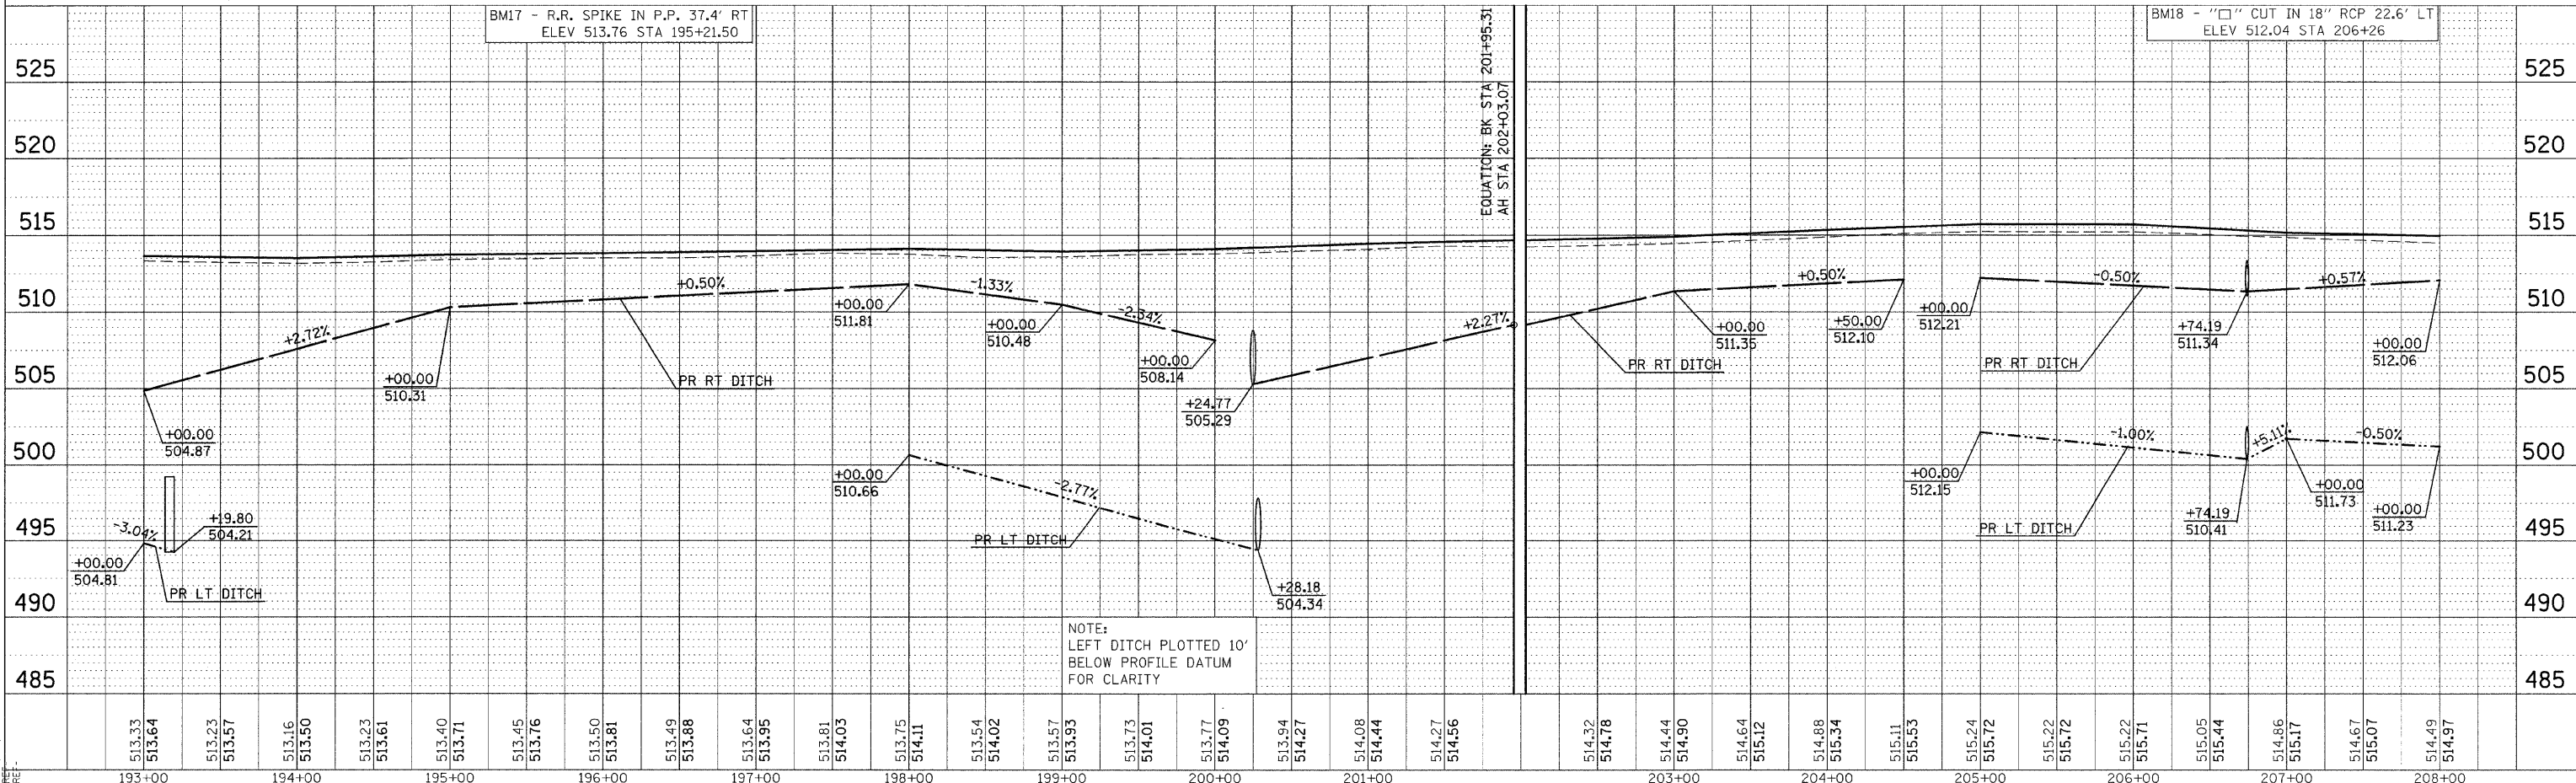

DATE: TIME: DDAN SPEC: REF: TOPOG: REF: DPO: REF: PEE:

EROSION CONTROL PLAN SHEET STA 193+00 TO 208+00