




F.A.S. RTE.	SECTION	COUNTY	TOTAL SHEETS	SHEET NO.
932	(8,9,11)W,RS-1	*	401	107
STA.	TO STA.			
FED. ROAD DIST. NO.	ILLINOIS	FED. AID PROJECT	* JOHNSON & POPE	

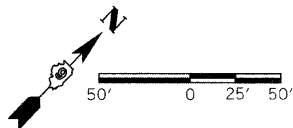

DATE	BY

DATE	BY

DATE TIME
 DRAWN SPEC
 REF-100918
 REF-PROP8
 FILE

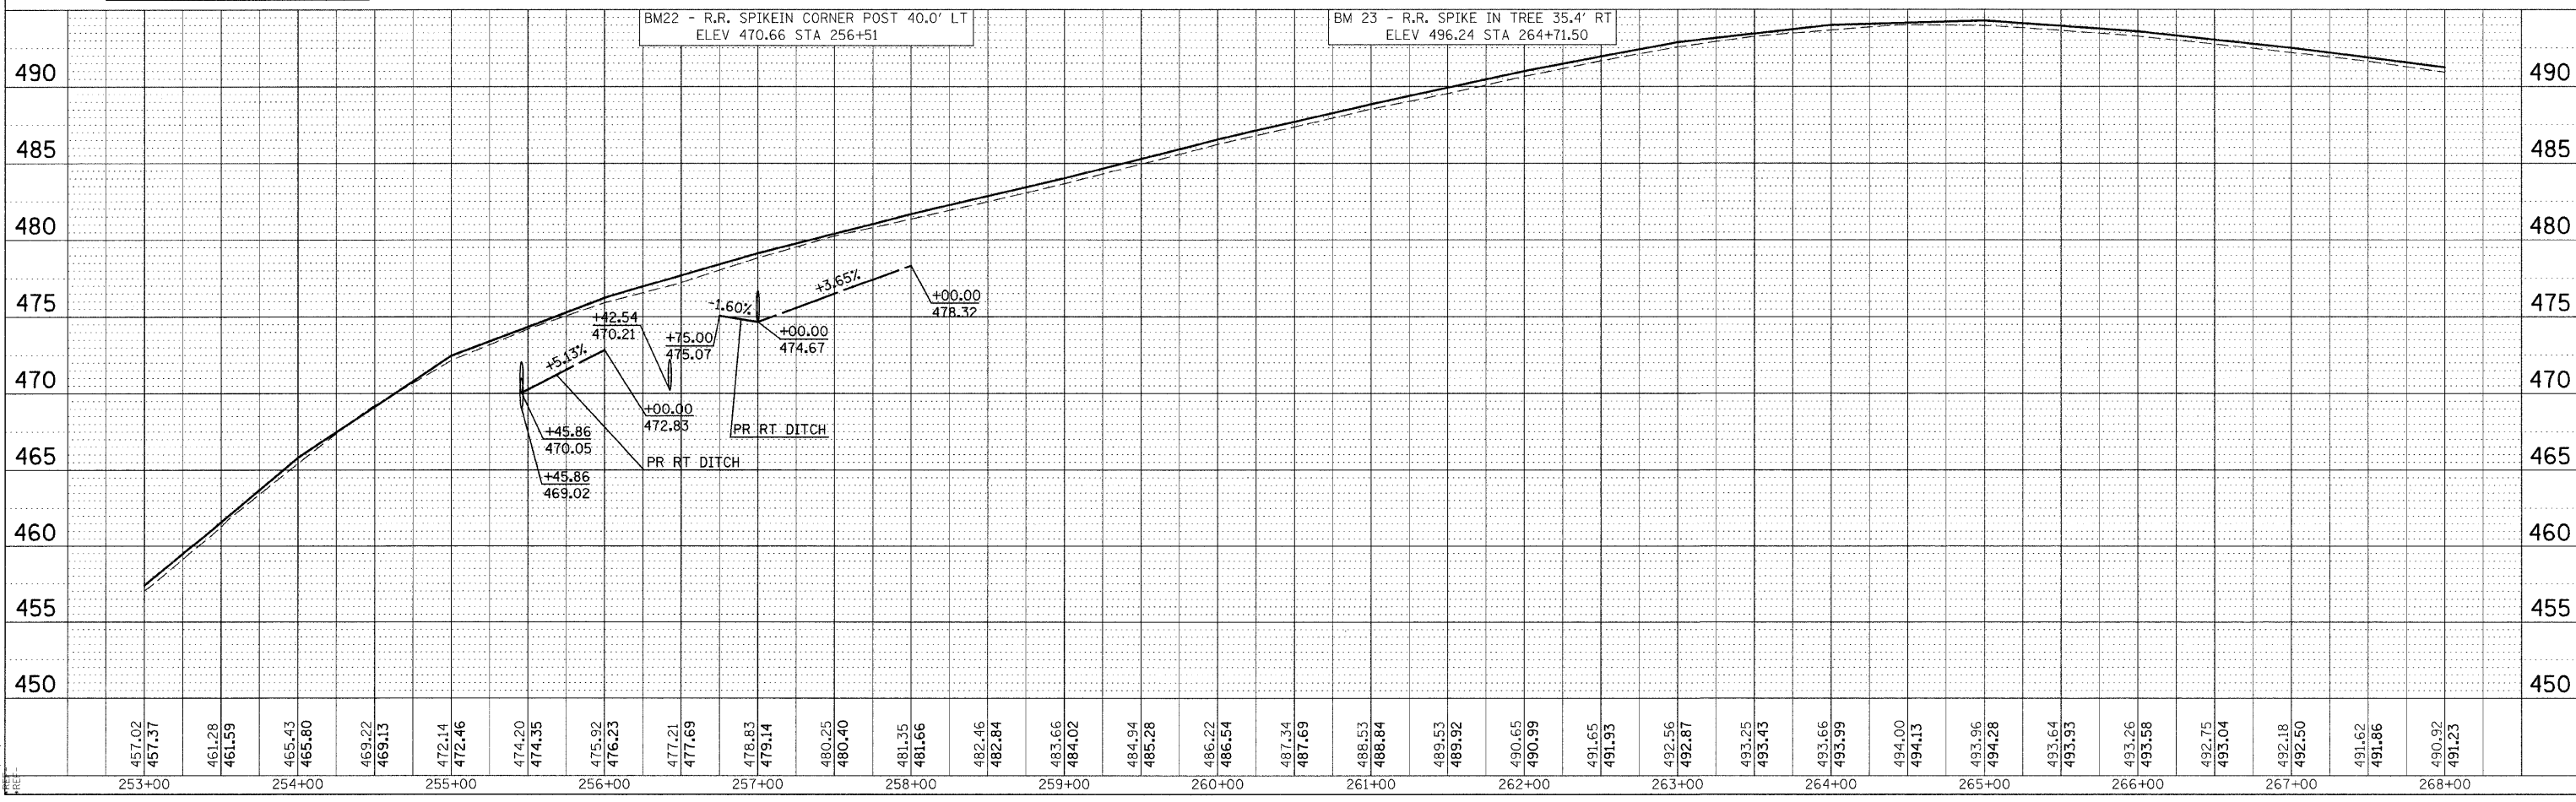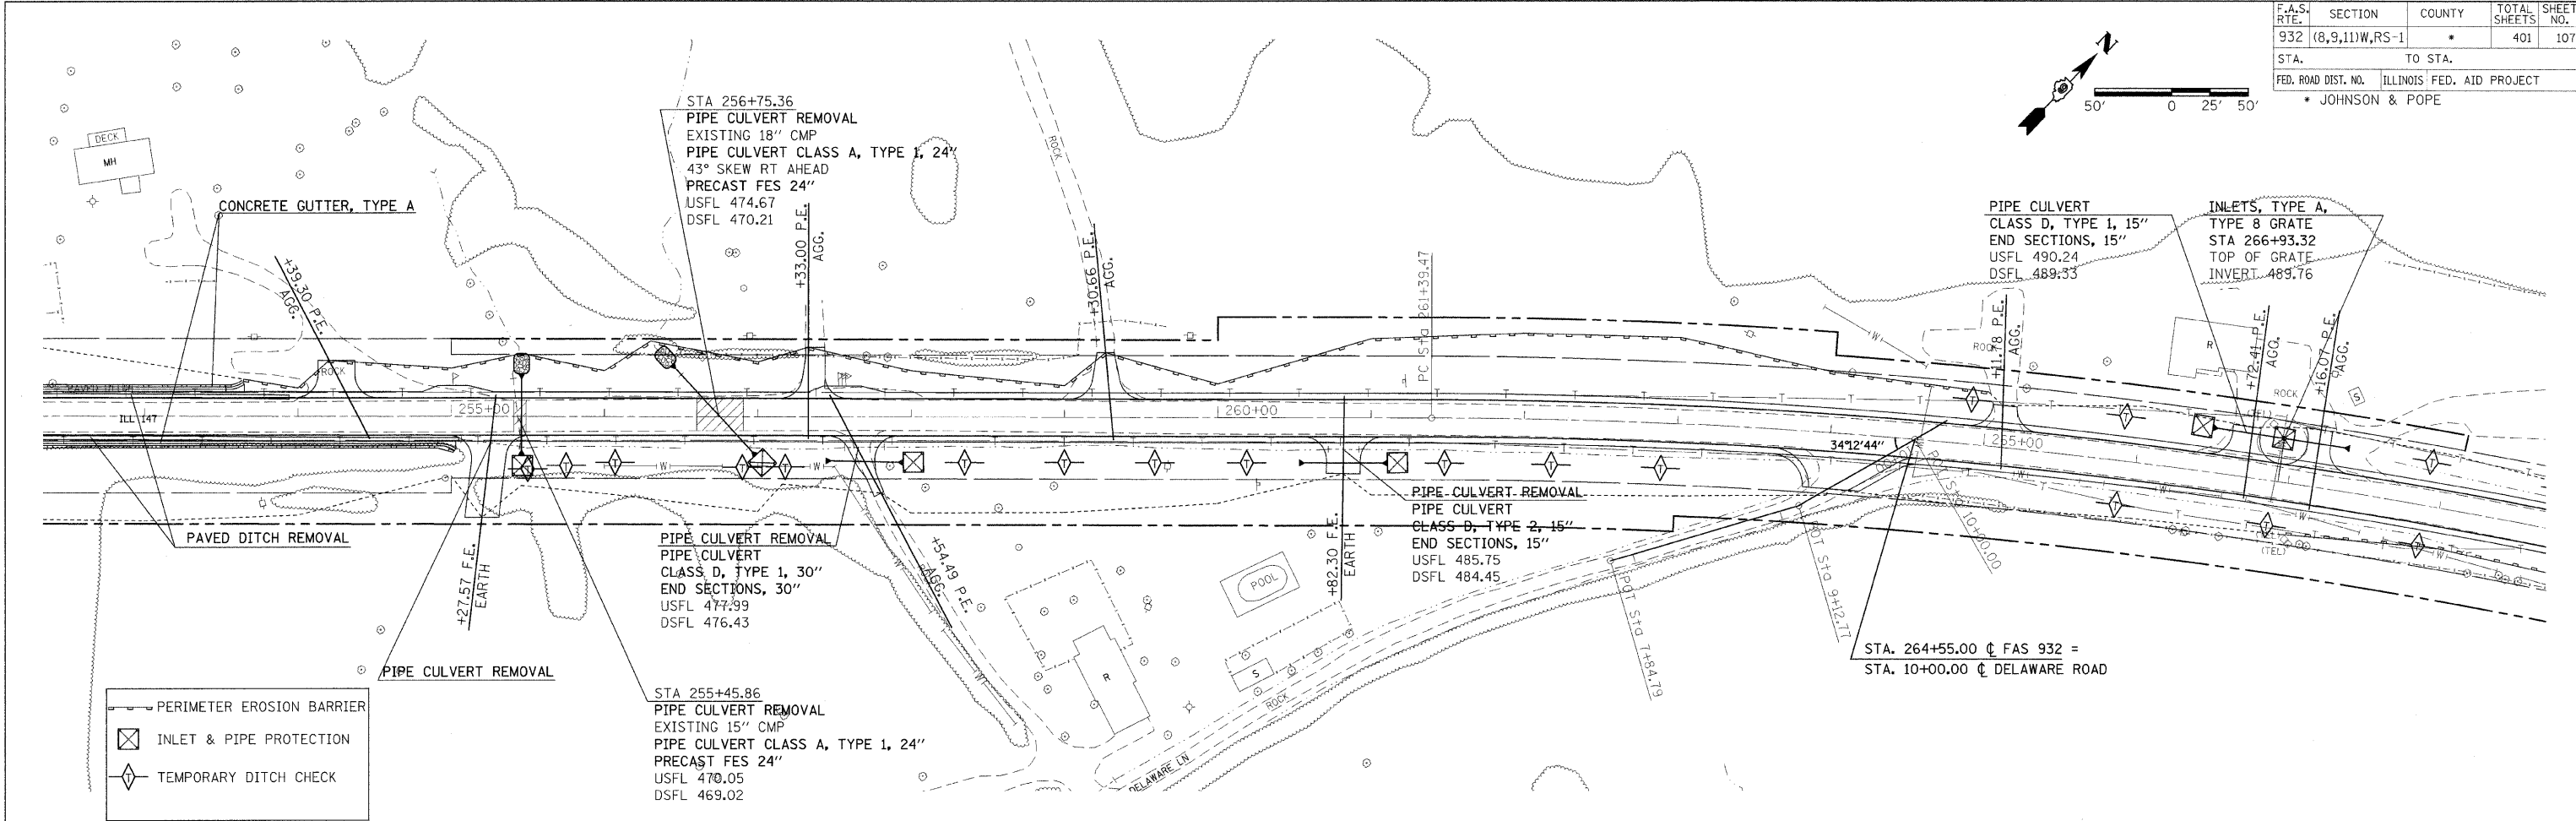

EROSION CONTROL PLAN SHEET STA 253+00 TO 268+00