




F.A.S. RTE.	SECTION	COUNTY	TOTAL SHEETS	SHEET NO.
932	(8,9,11)W,RS-1	*	401	113
STA. TO STA.		ILLINOIS FED. AID PROJECT		
FED. ROAD DIST. NO.		* JOHNSON & POPE		

 

PLAN SURVEYED BY DATE
 DATED FOR CHECKED
 NOTE BOOK NO. OF MAY CHECKED
 NO. CAD FILE NAME

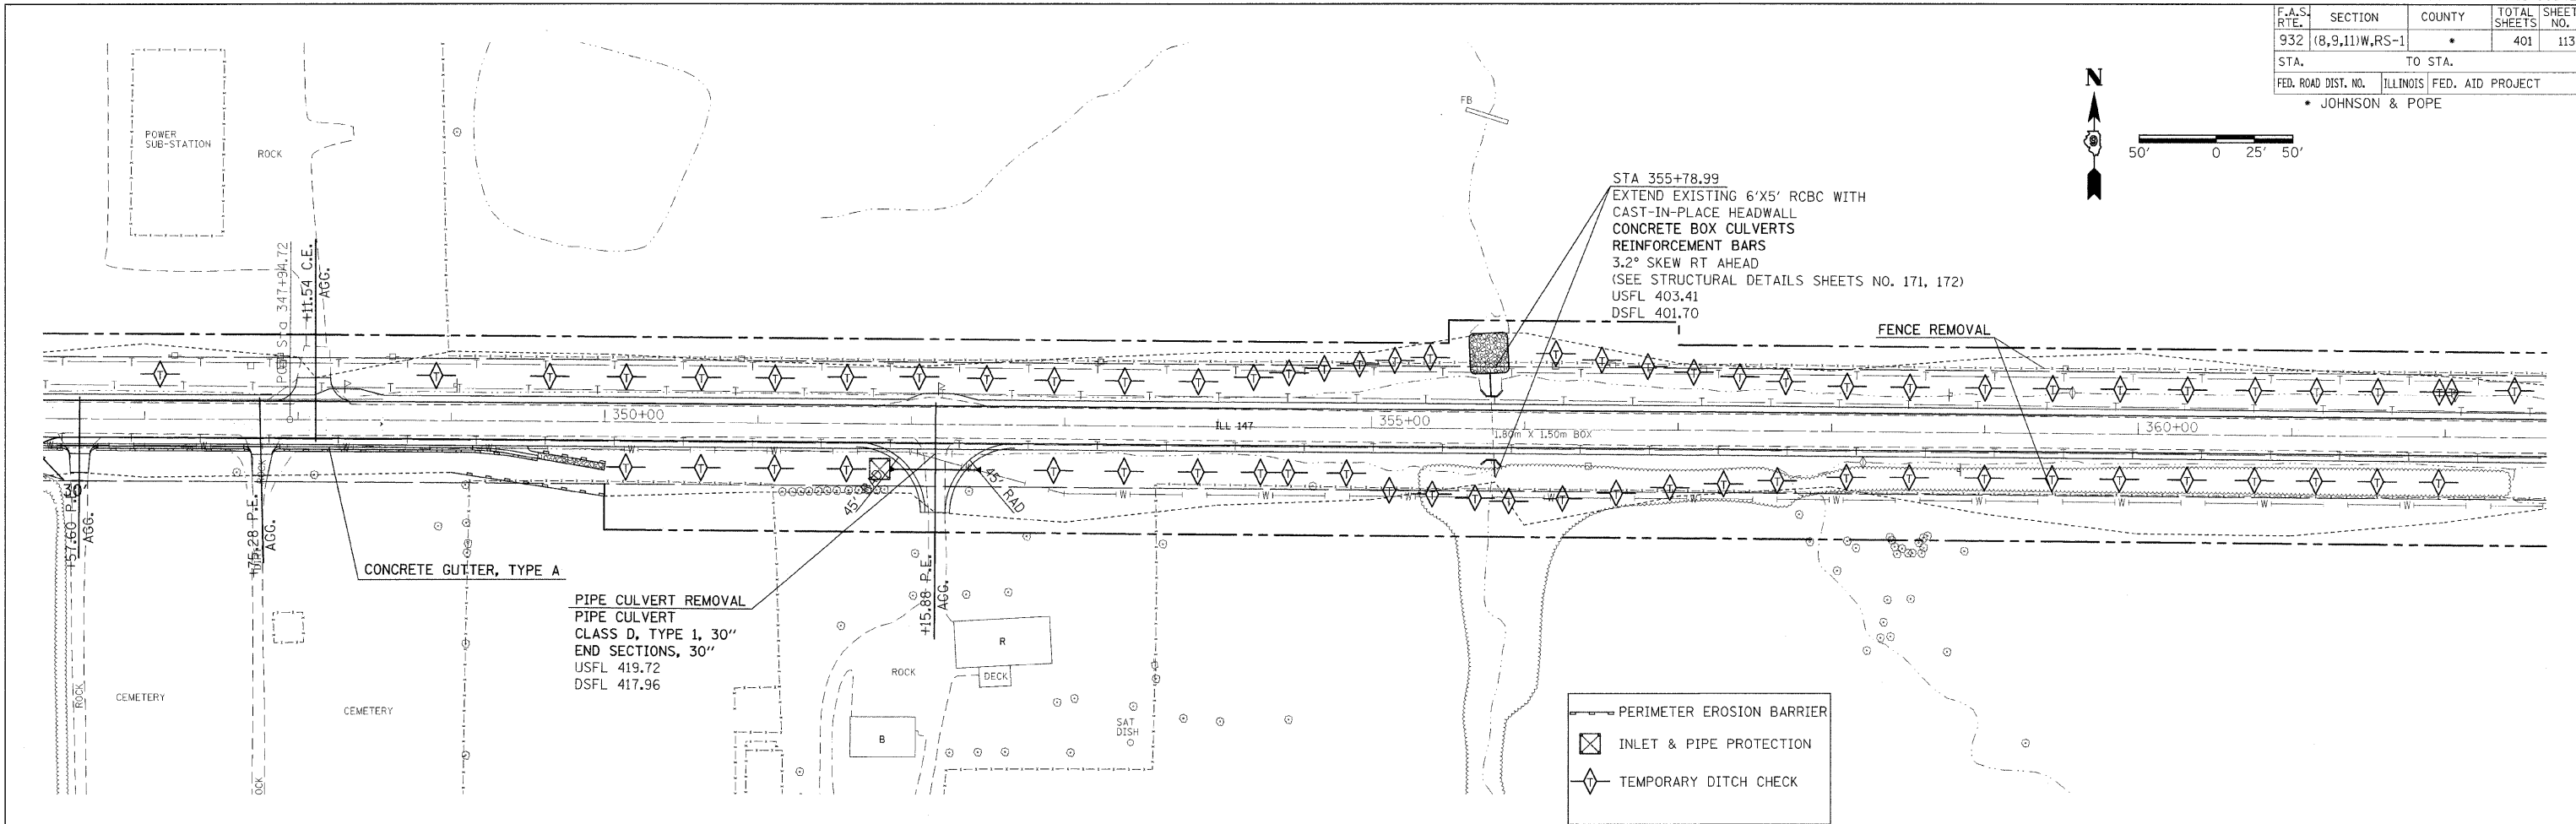

PROFILE SURVEYED BY DATE
 DATED FOR CHECKED
 NOTE BOOK NO. OF MAY CHECKED
 NO. STRUCTURE NOTATIONS USED

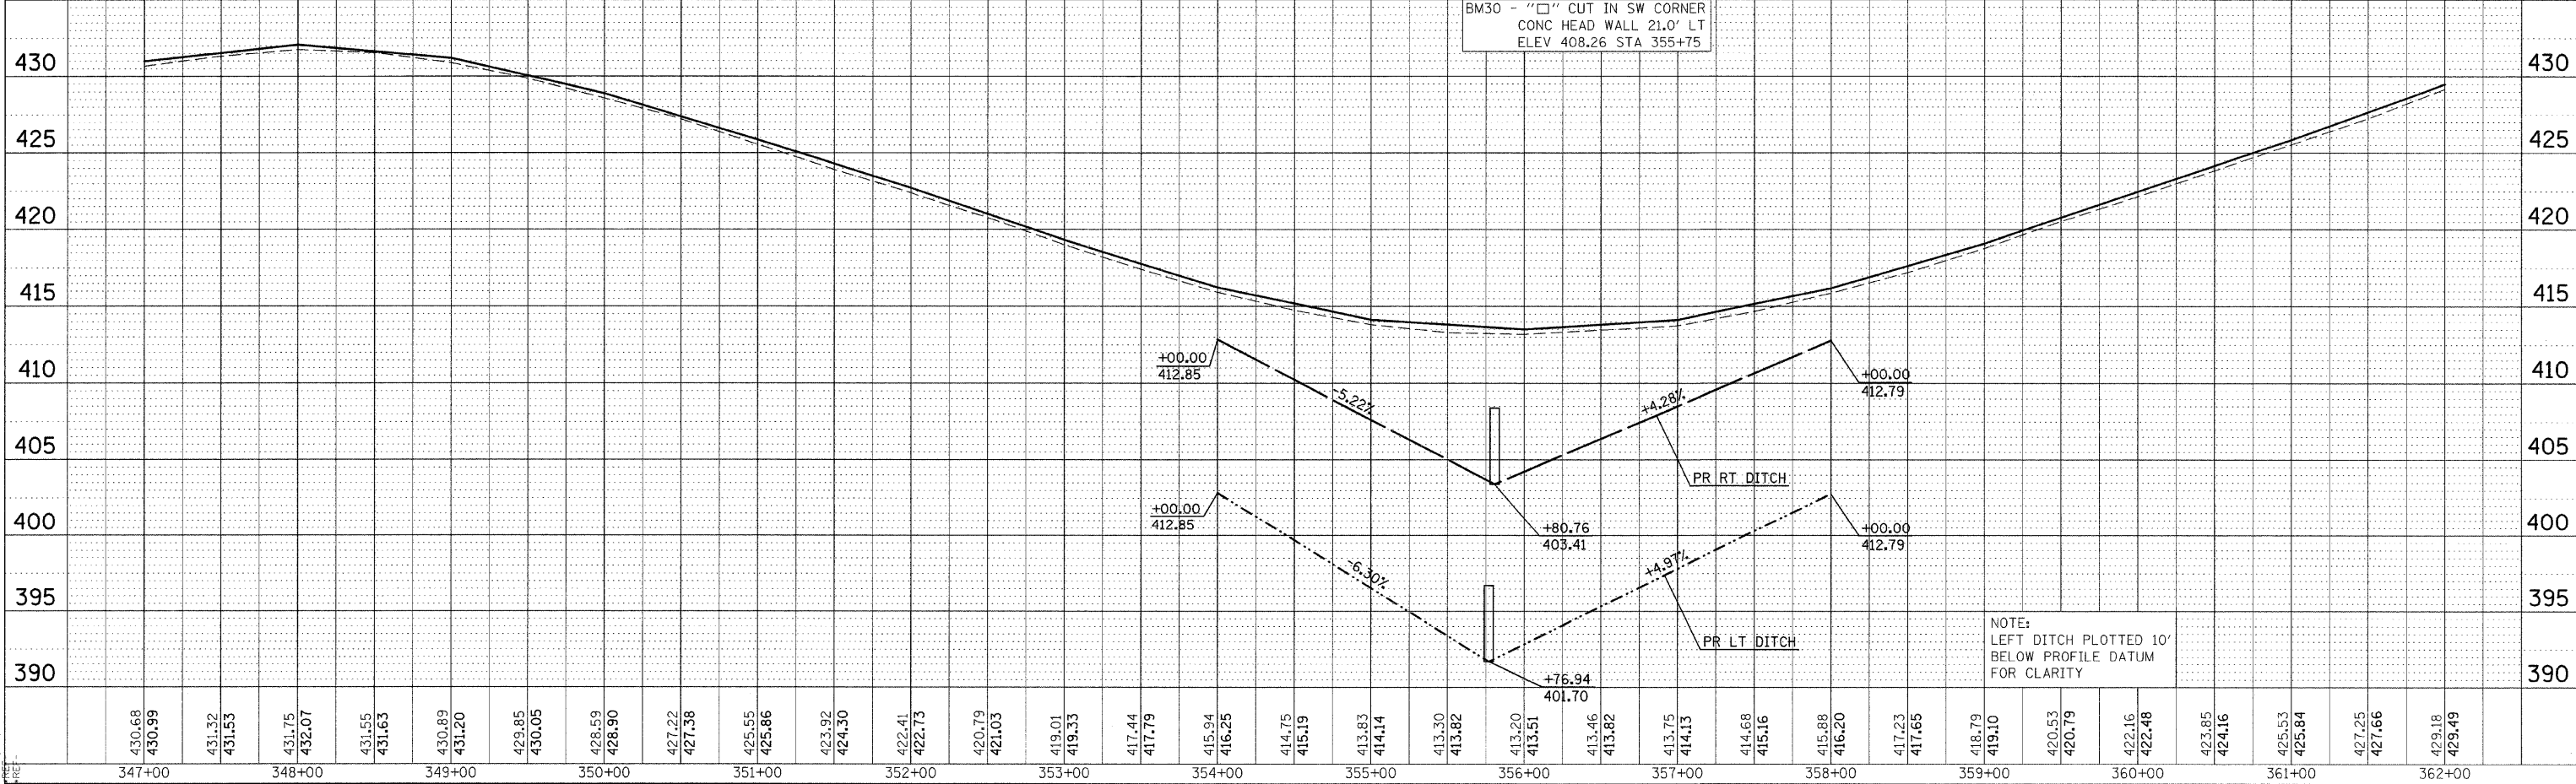

DATE TIME*
 DON-SPEX
 *REF-FOE24
 *REF-PP24

EROSION CONTROL PLAN SHEET STA 347+00 TO 362+00