




F.A.S. RTE.	SECTION	COUNTY	TOTAL SHEETS	SHEET NO.
932	(8,9,11)W,RS-1	*	401	120
STA.	TO STA.			
FED. ROAD DIST. NO.	ILLINOIS FED. AID PROJECT			
* JOHNSON & POPE				

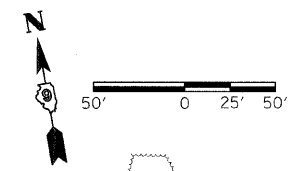

DATE	BY

PLAN	SURVEYED	BY

PROFILE	SURVEYED	BY

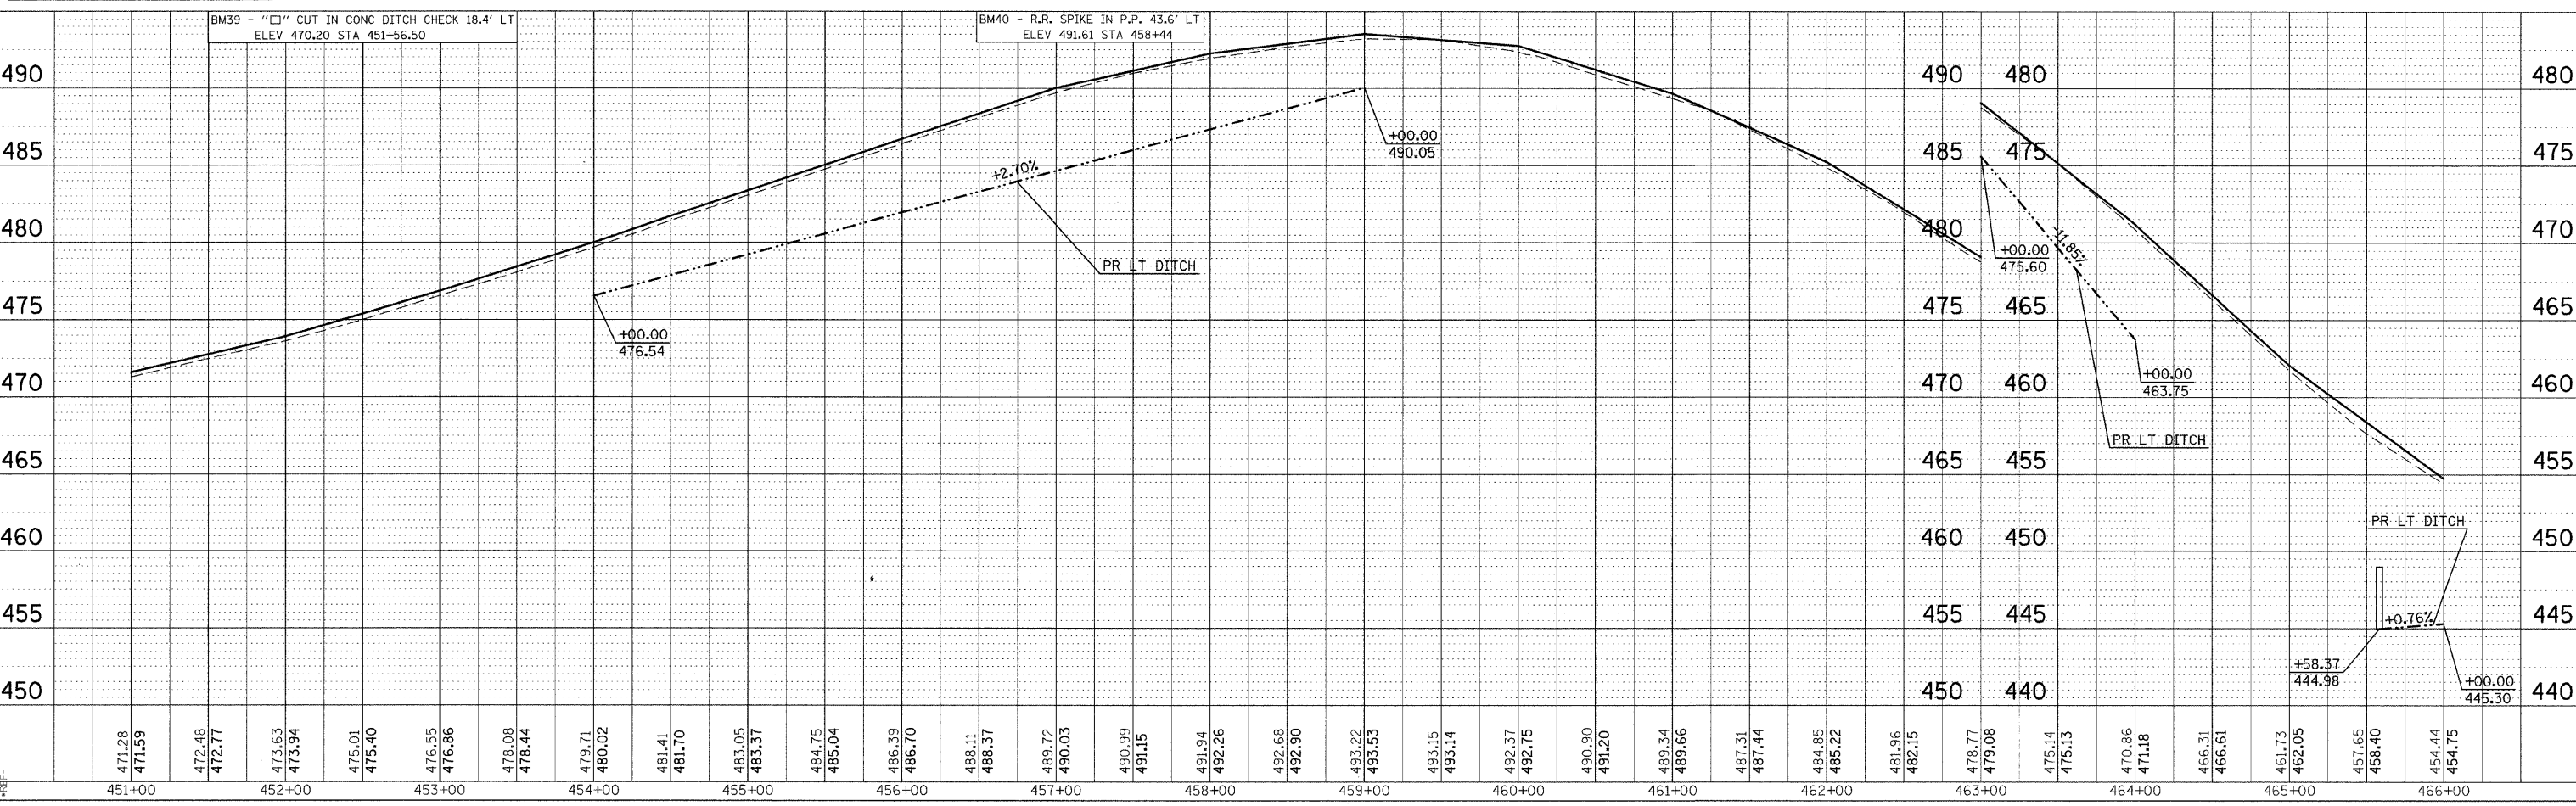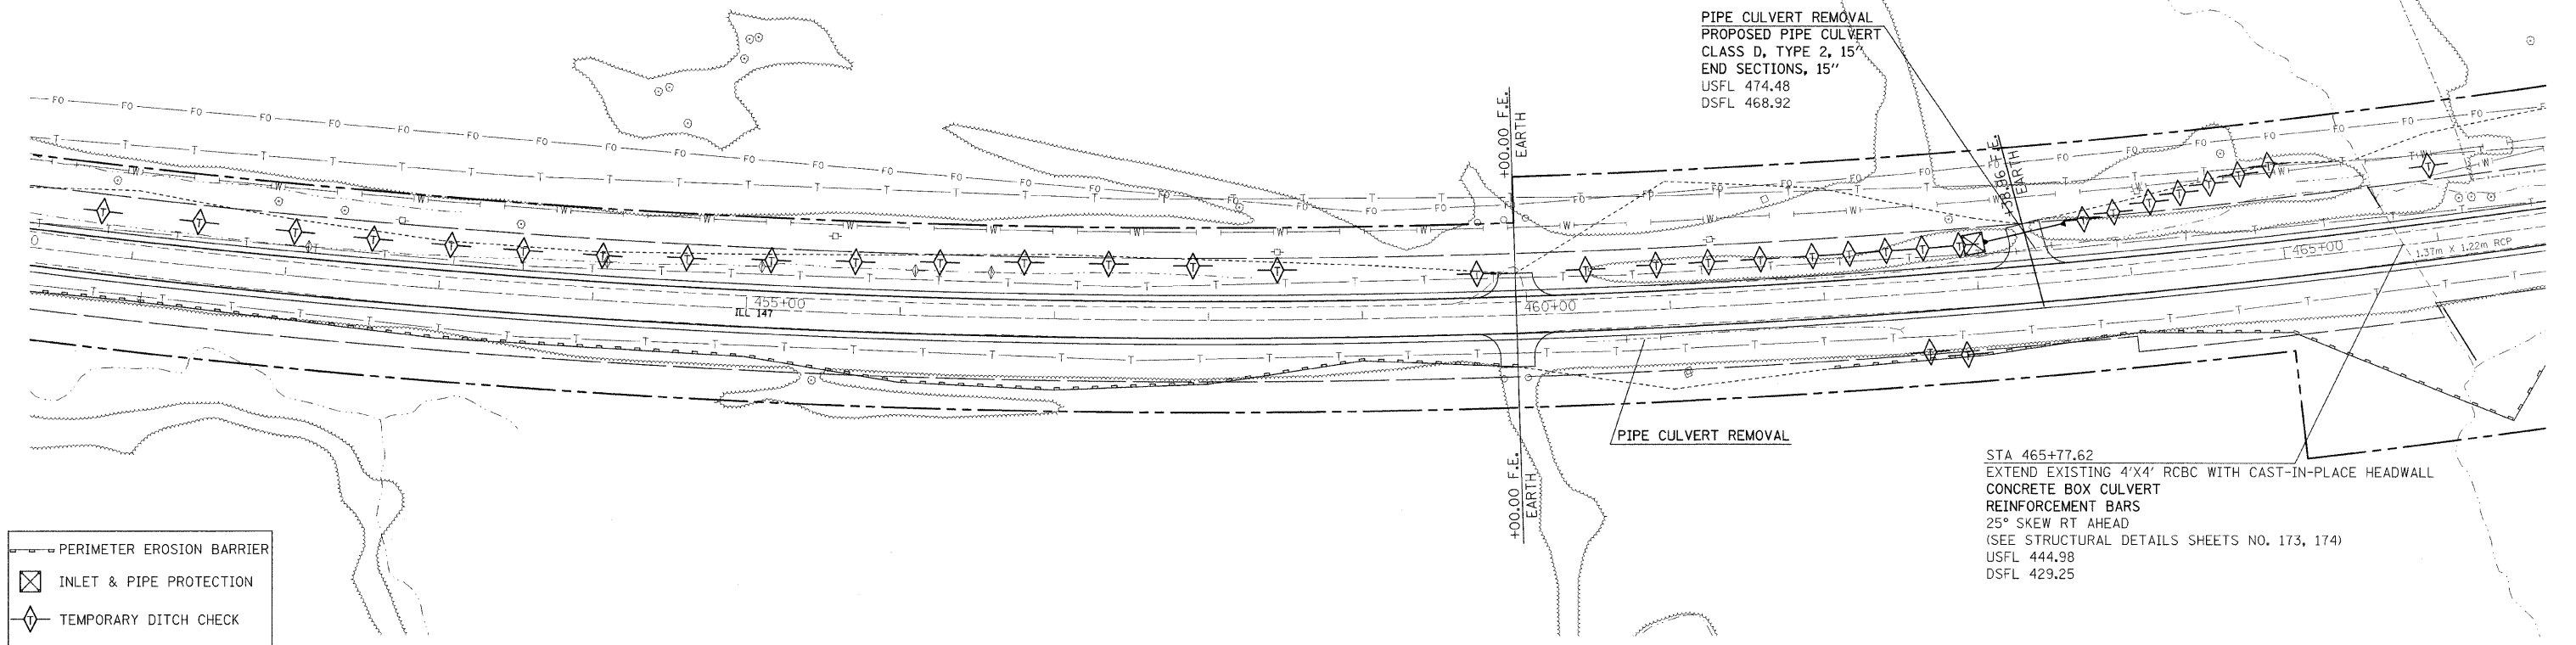

EROSION CONTROL PLAN SHEET STA 451+00 TO 466+00