
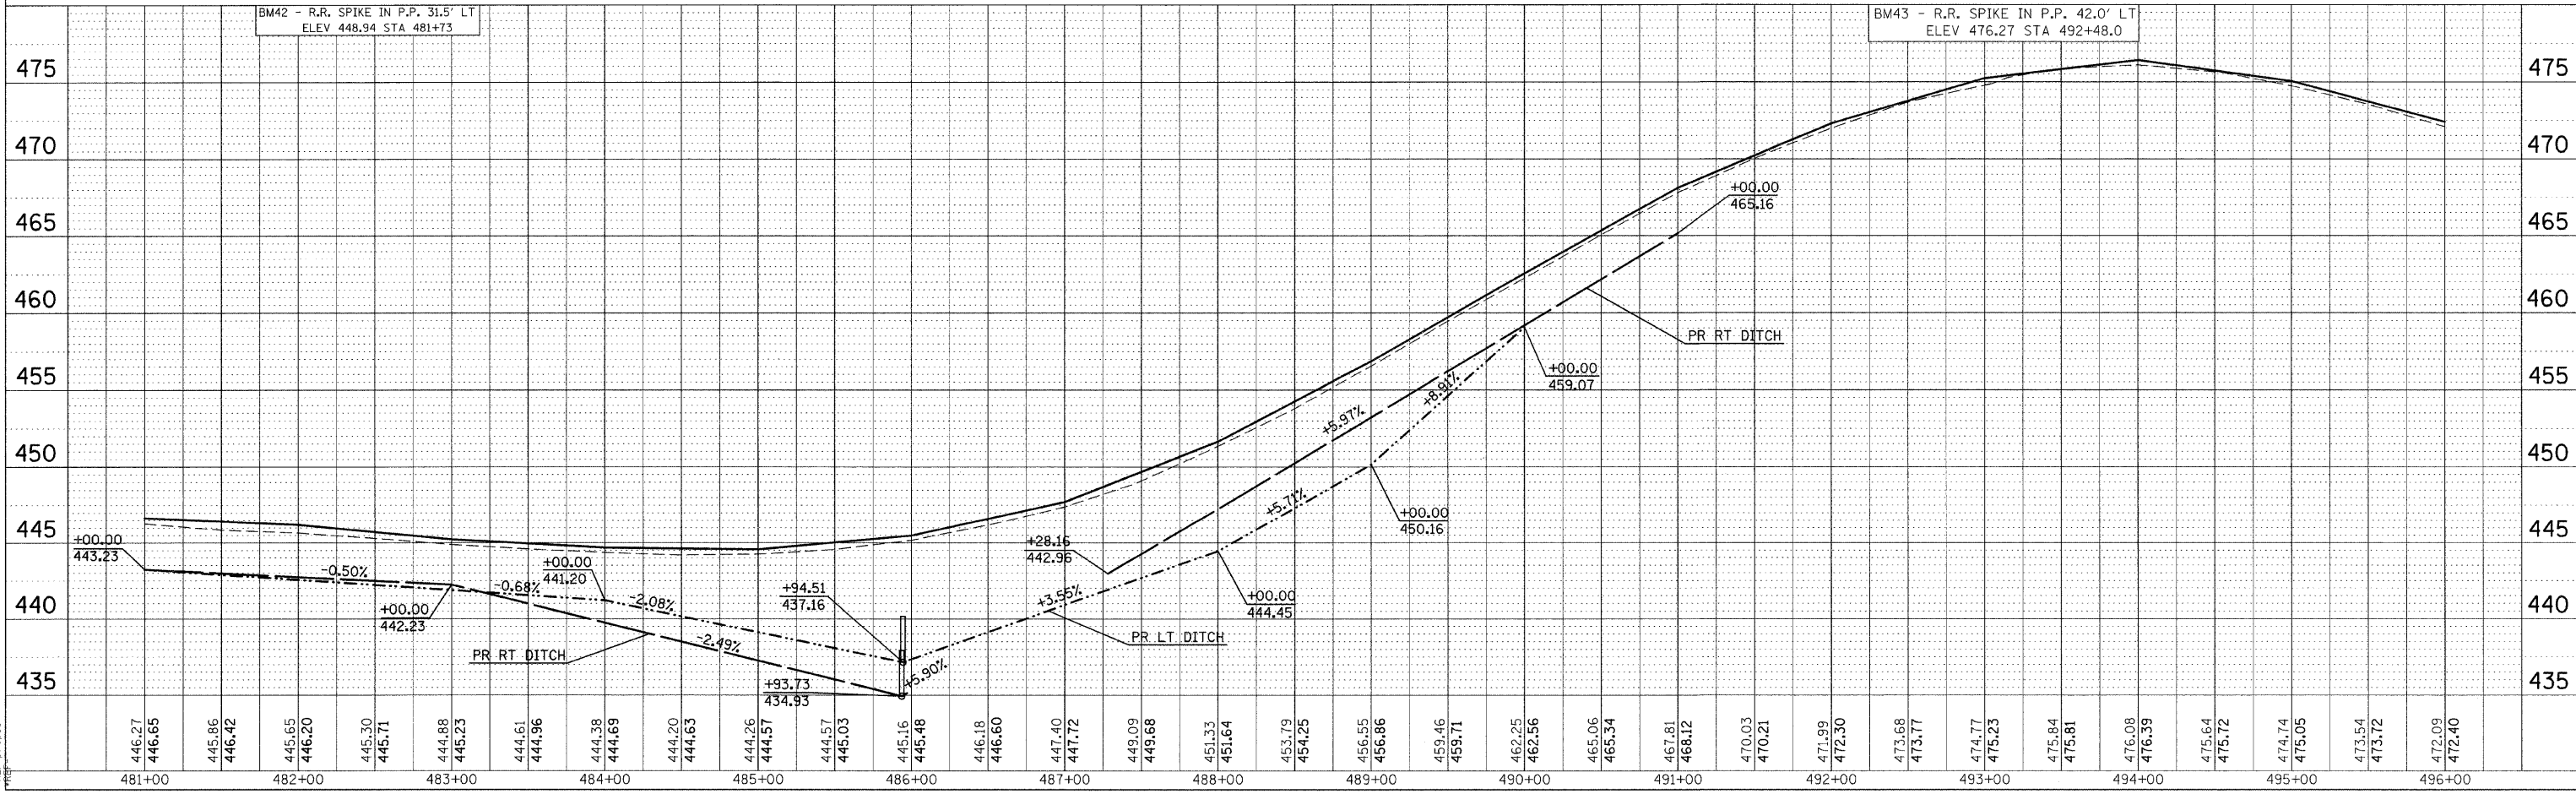


F.A.S. RTE.	SECTION	COUNTY	TOTAL SHEETS	SHEET NO.
932	(8,9,11)W,RS-1		401	122
STA. TO STA.		ILLINOIS FED. AID PROJECT		
FED. ROAD DIST. NO.		JOHNSON & POPE		

PLAN SURVEYED BY DATE
 ALIGNED BY DATE
 ADJUSTMENT CHECKED BY DATE
 P.L. OF MAY CLEARED BY DATE
 CADD FILE NAME NO.

PROFILE SURVEYED BY DATE
 GRADES CHECKED BY DATE
 U.M. NOTES BY DATE
 STRUCTURE NOTATIONS CHFD BY DATE

DATE-TIME*
 GEN-SPEC#
 REF-PROP#
 REF-PROP#

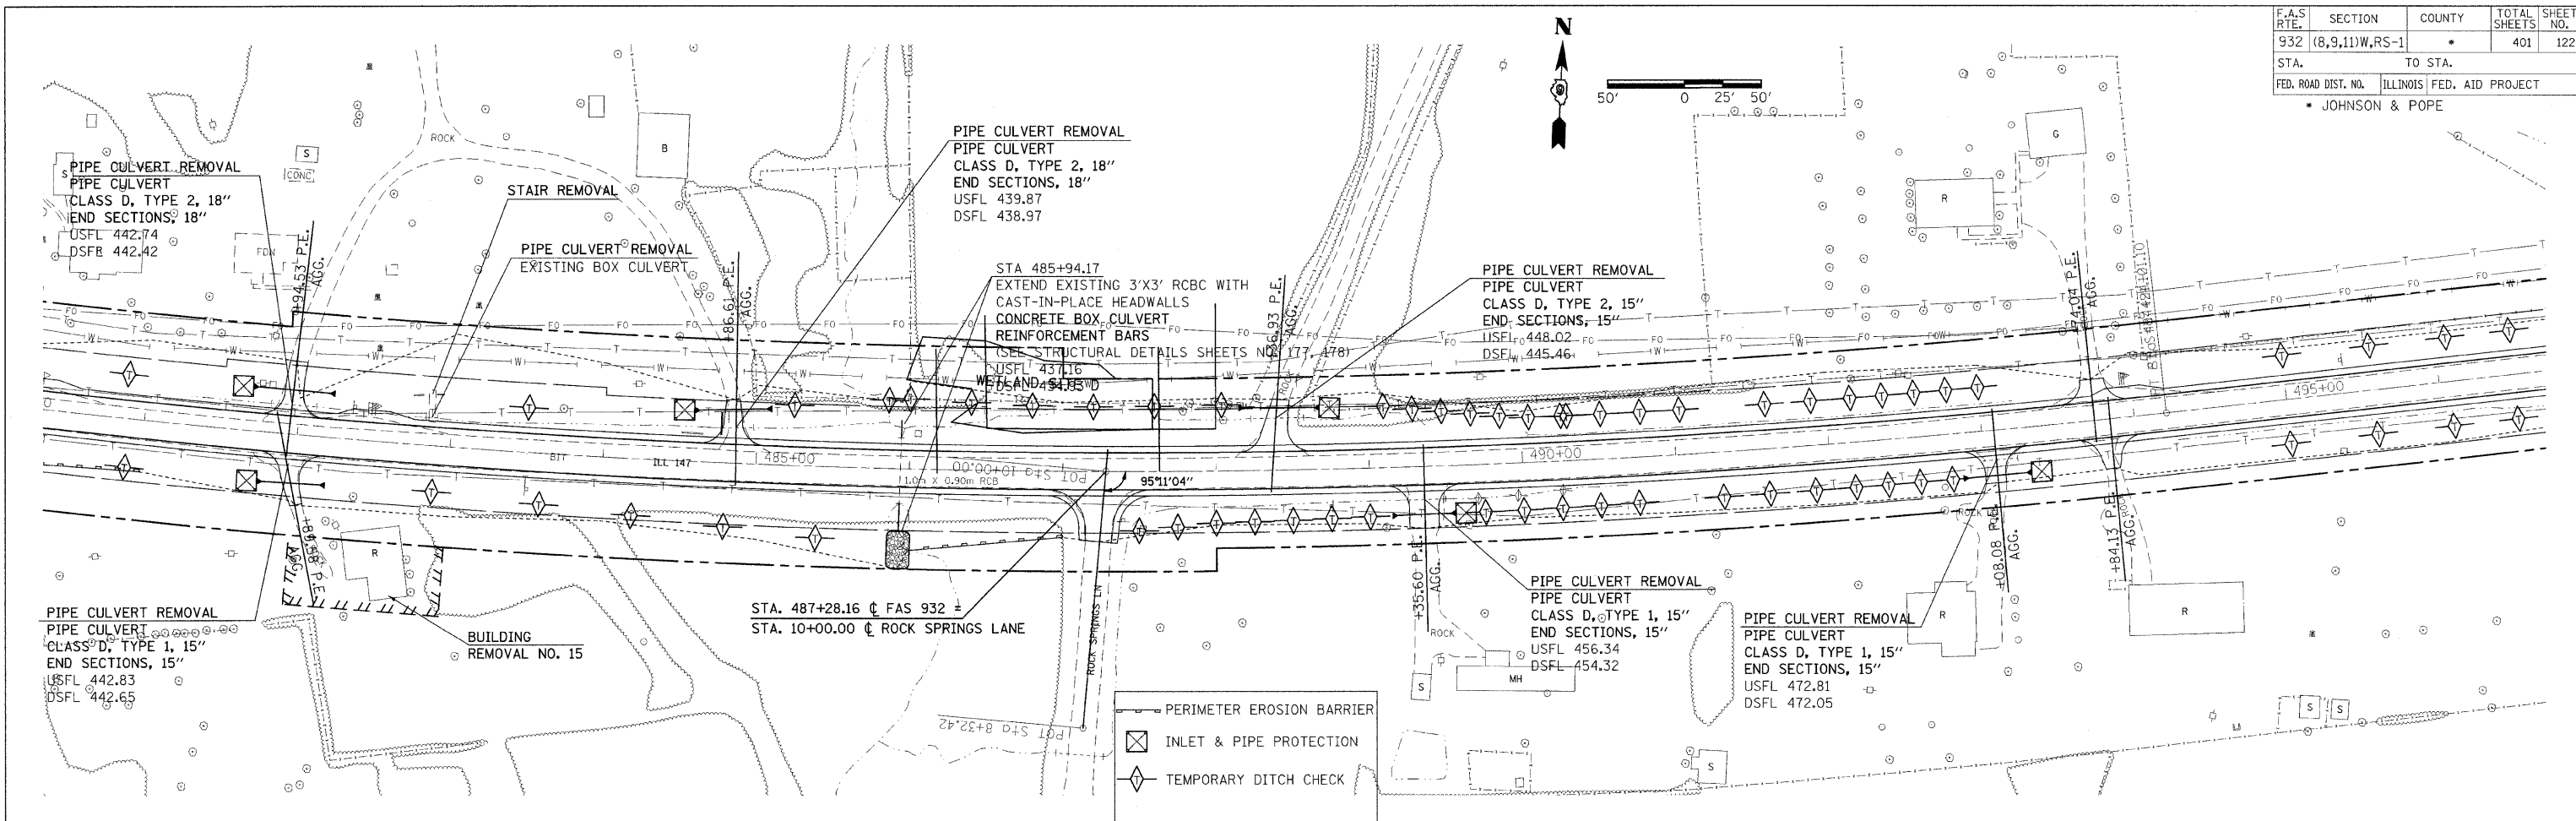

EROSION CONTROL PLAN SHEET STA 481+00 TO 496+00