



F.A.S. RTE.	SECTION	COUNTY	TOTAL SHEETS	SHEET NO.
932	(8,9,11)W,RS-1	*	401	127
STA.	TO STA.			
FED. ROAD DIST. NO.	ILLINOIS	FED. AID PROJECT		
• JOHNSON & POPE				

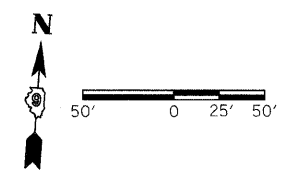


DATE	
BY	
DATE	
BY	

DATE	
BY	
DATE	
BY	

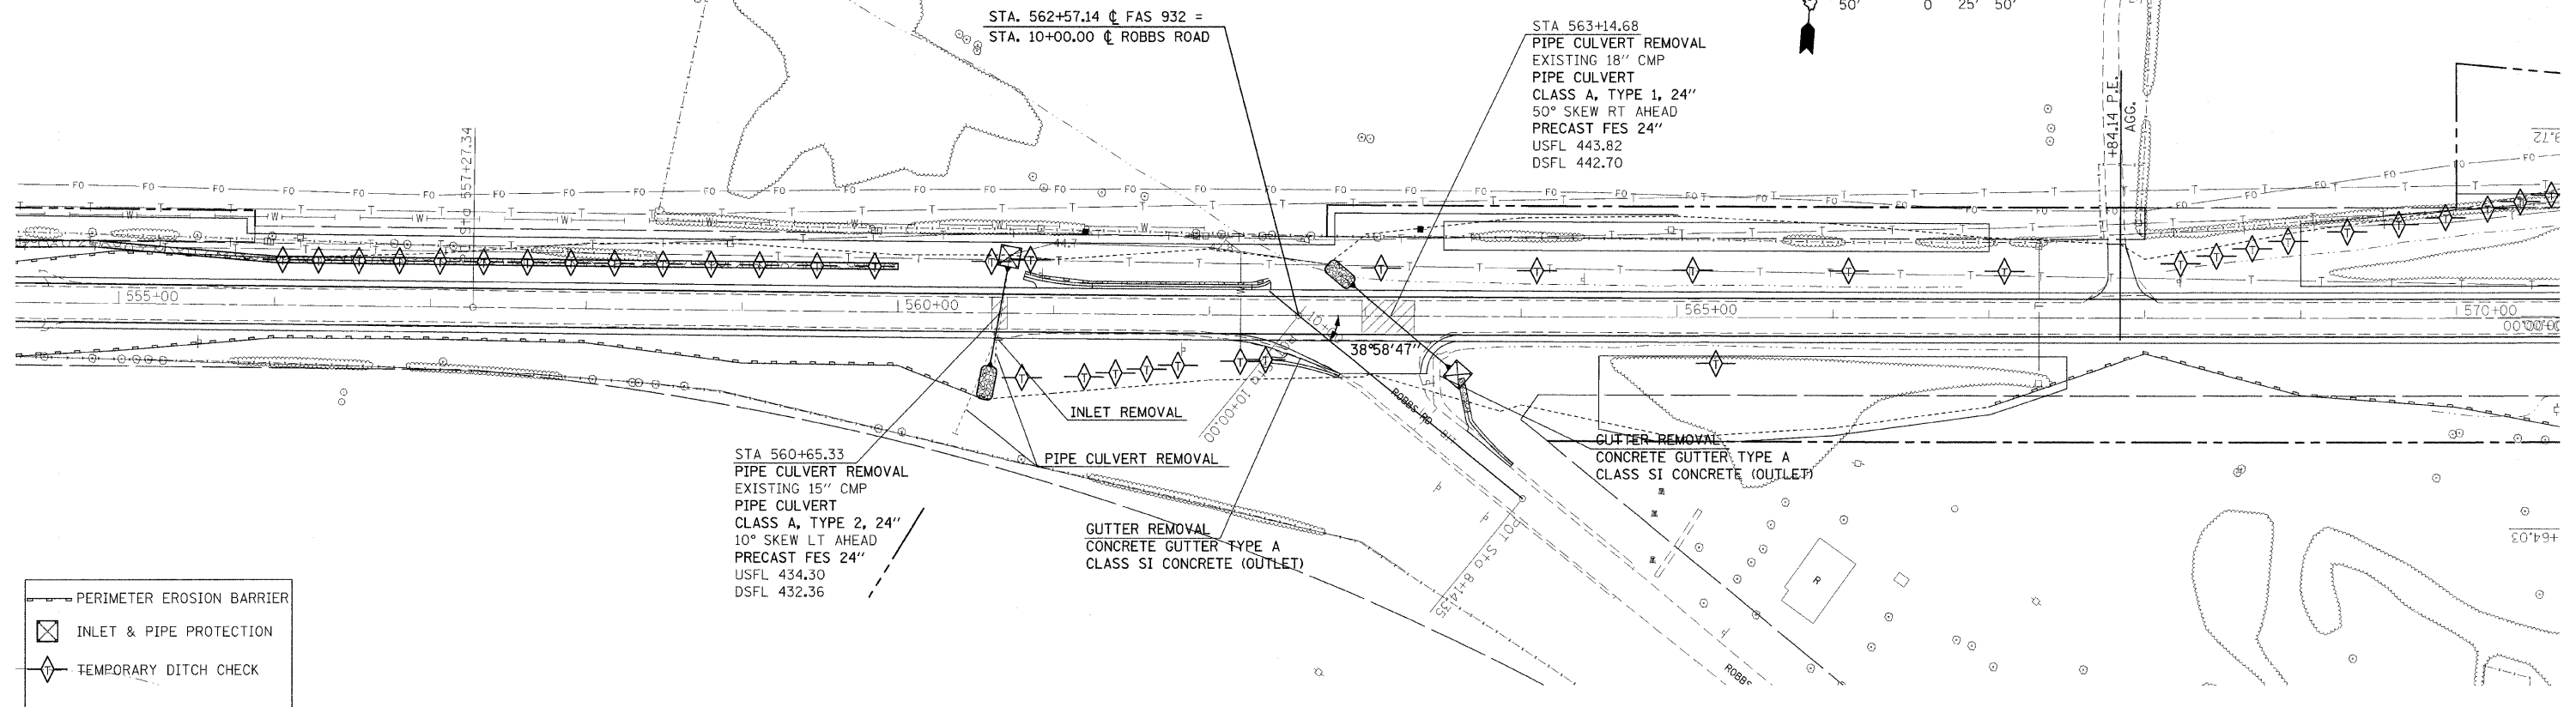

- PERIMETER EROSION BARRIER
- INLET & PIPE PROTECTION
- TEMPORARY DITCH CHECK

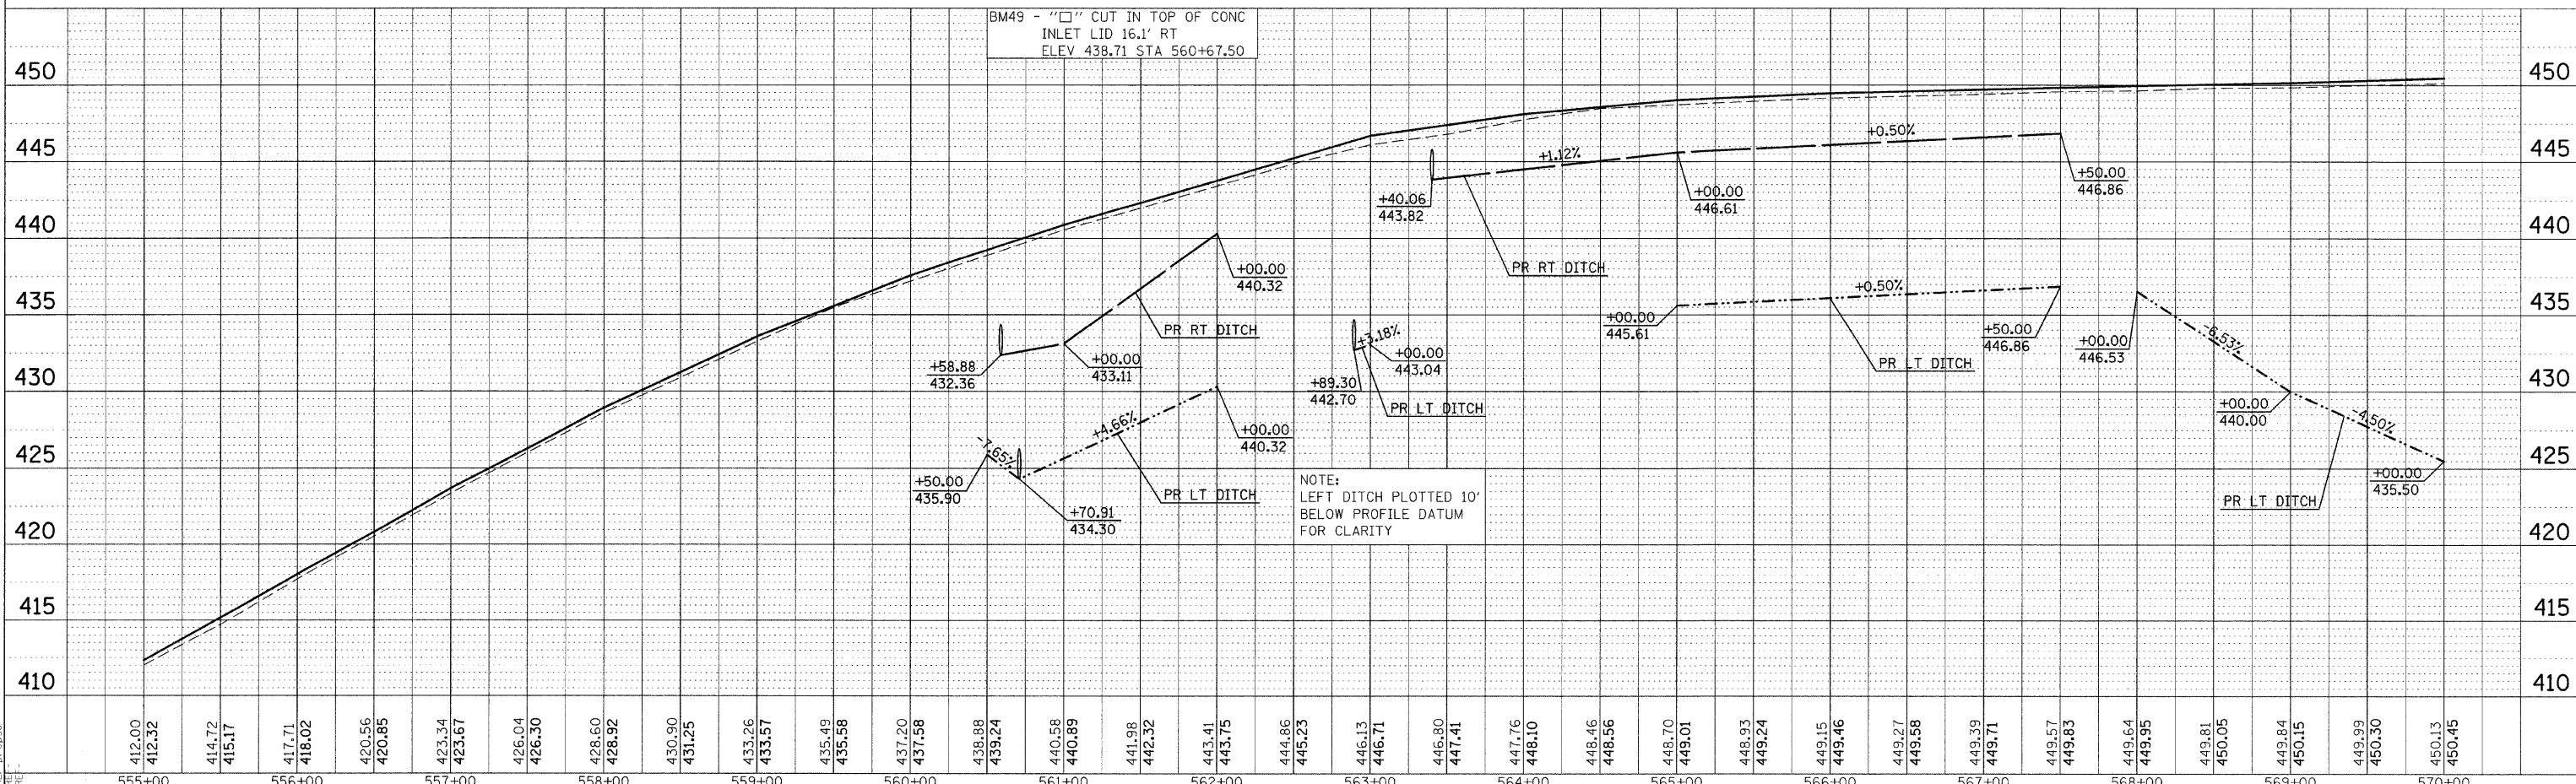

**EROSION CONTROL PLAN SHEET STA 555+00 TO 570+00**

DATE-TIME  
 REF: PDC-38  
 REF: PDC-38