



F.A.S. RTE.	SECTION	COUNTY	TOTAL SHEETS	SHEET NO.
932	(8,9,11)W,RS-1	*	401	128

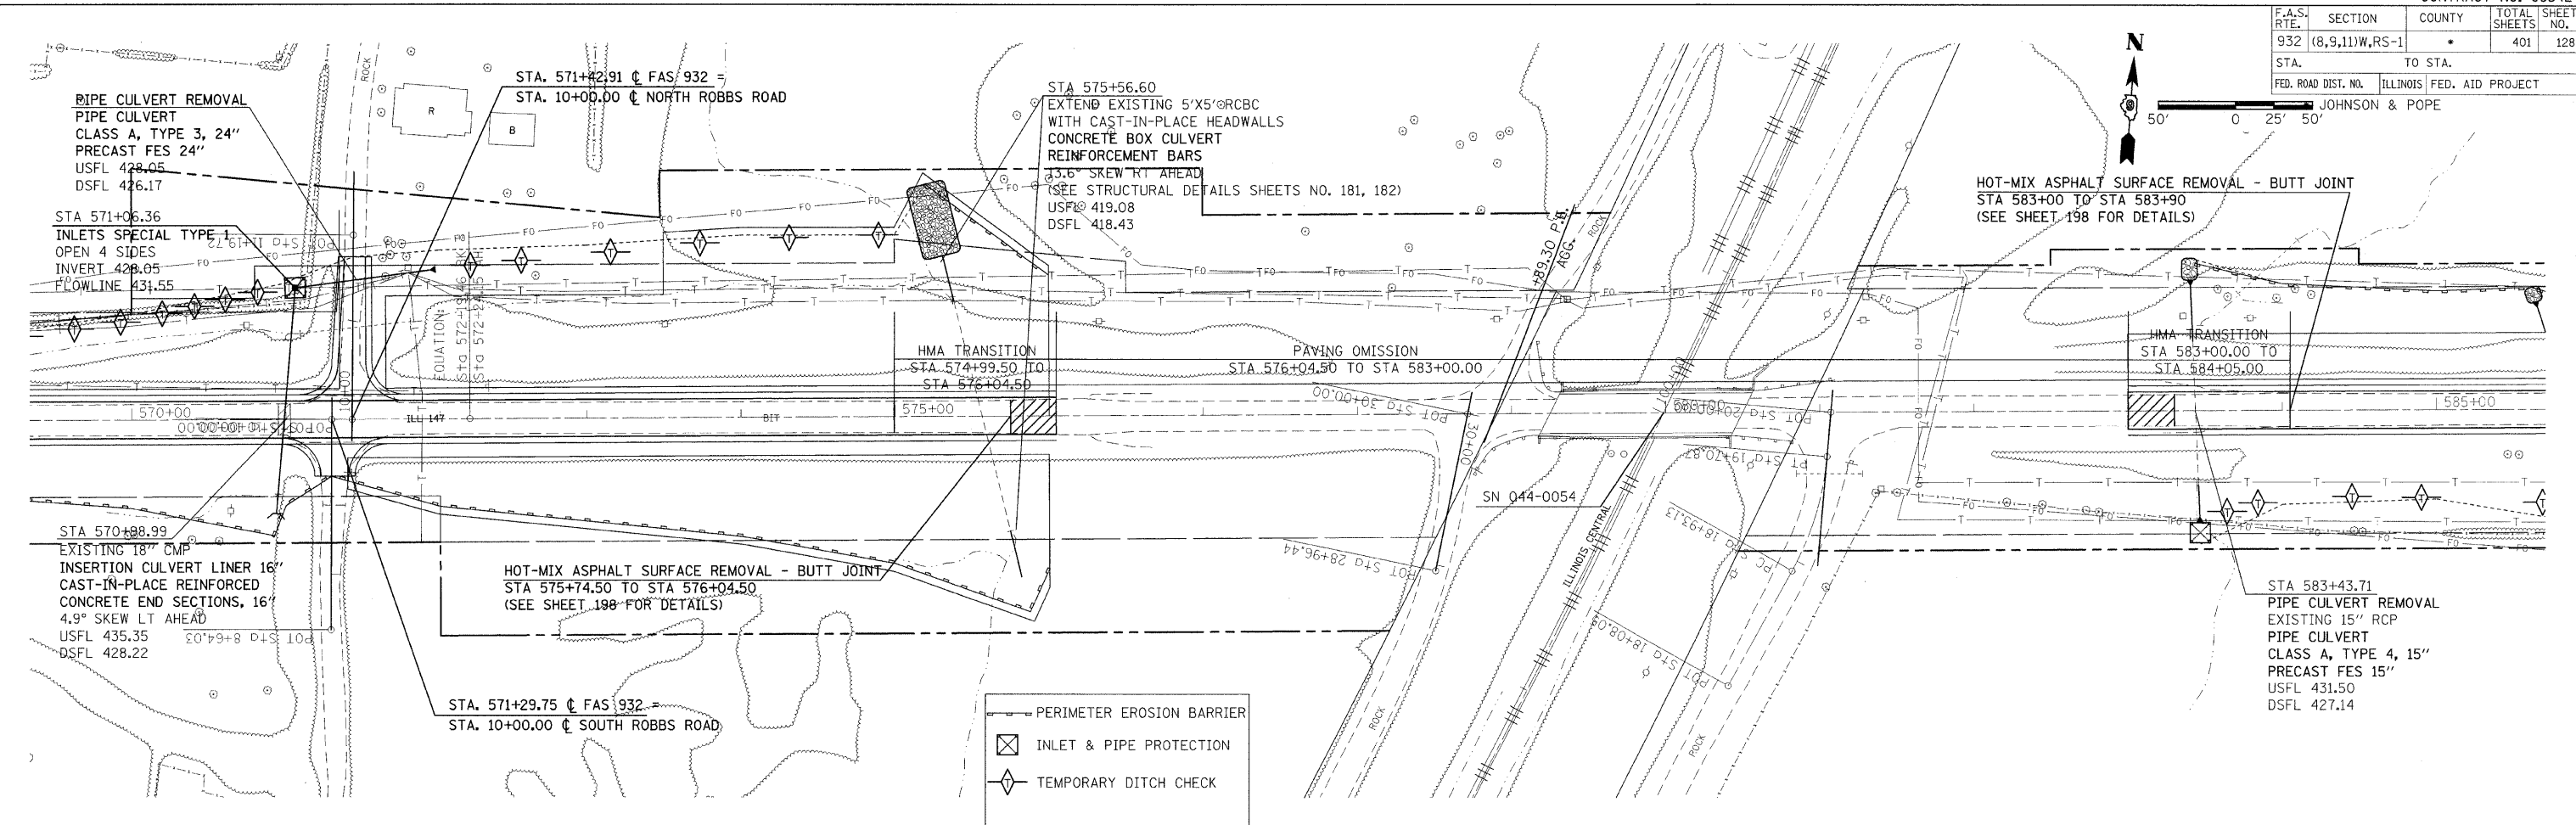

PLAN	DATE	BY

PROFILE	DATE	BY

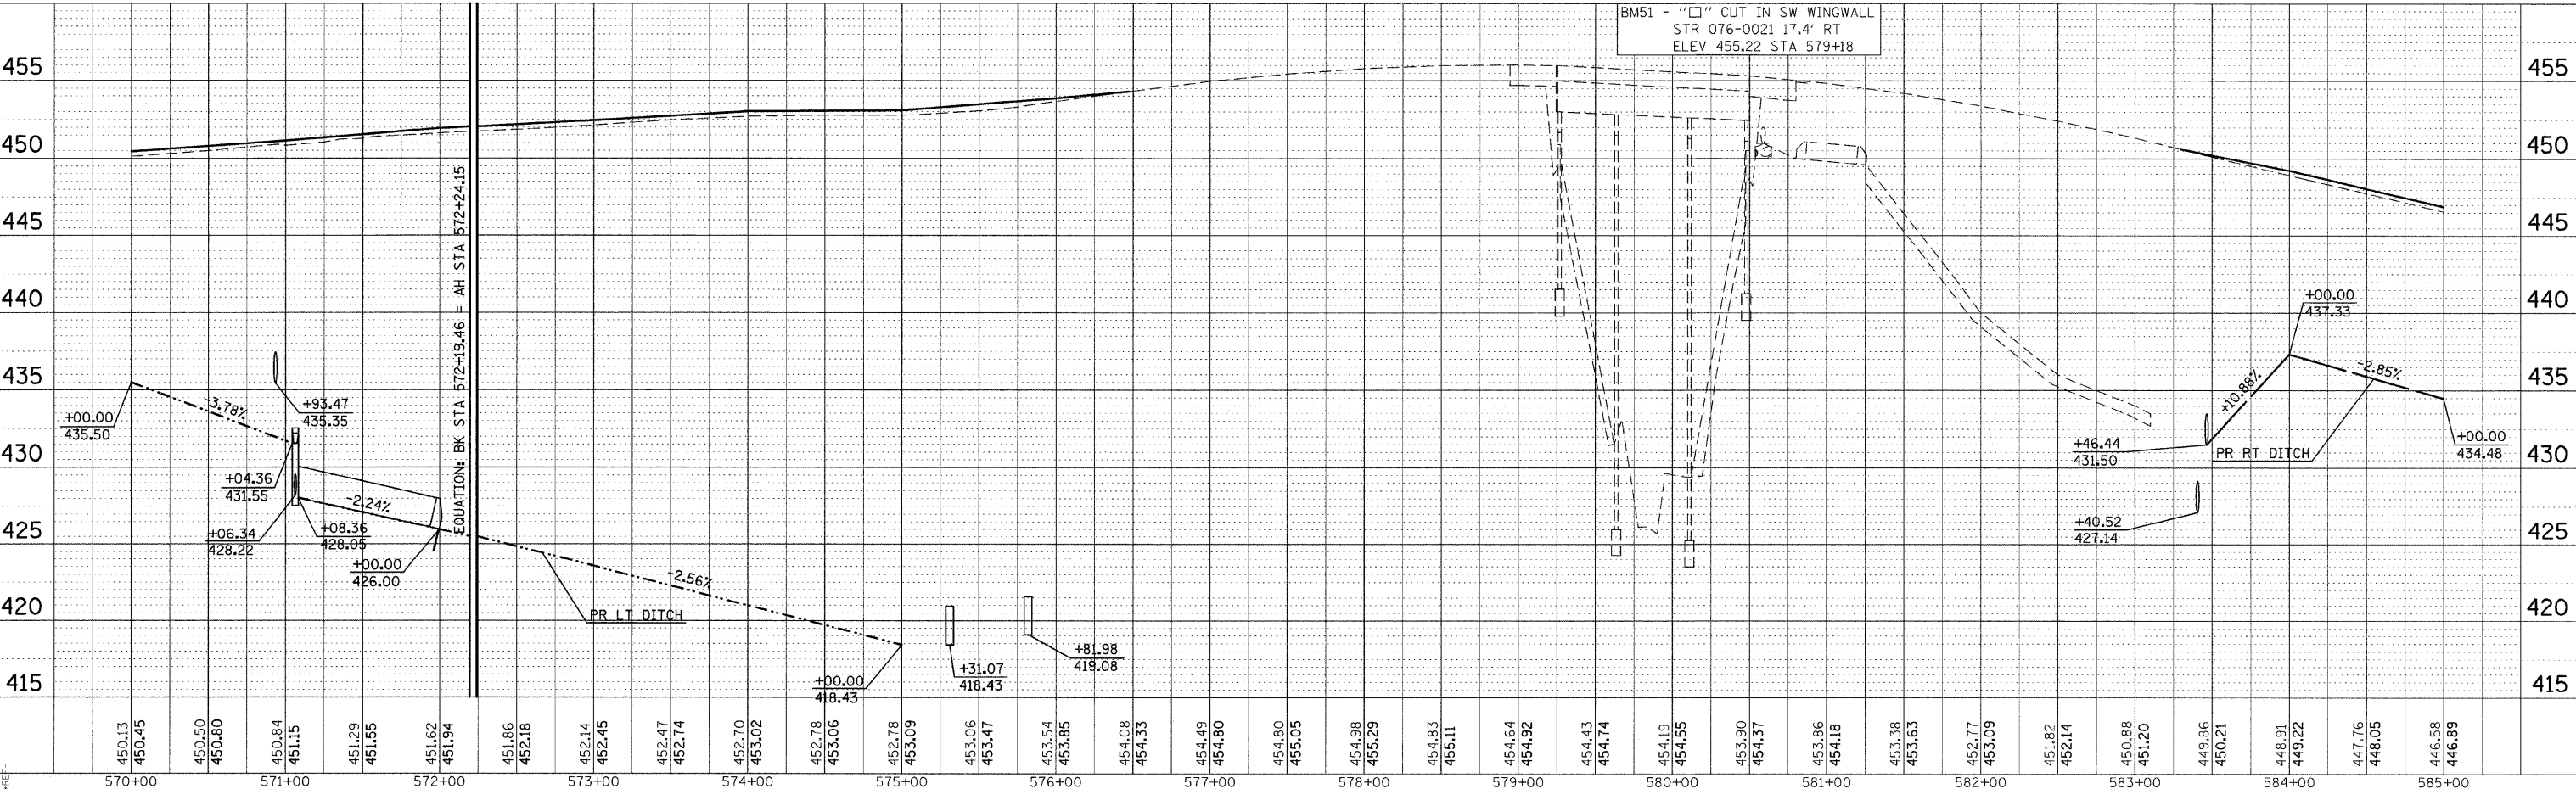

**EROSION CONTROL PLAN SHEET STA 570+00 TO 585+00**

DATE: TIME: \*  
 REF: 100039  
 REF: 100033  
 FILE: