




F.A.S. RTE.	SECTION	COUNTY	TOTAL SHEETS	SHEET NO.
932	(8,9,11)W,RS-1	*	401	131
STA.	TO STA.			
FED. ROAD DIST. NO.	ILLINOIS	FED. AID PROJECT	* JOHNSON & POPE	

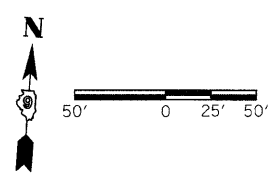

DATE	BY

DATE	BY

DATE TIME: \*  
 REF: 10042  
 REF: P10042

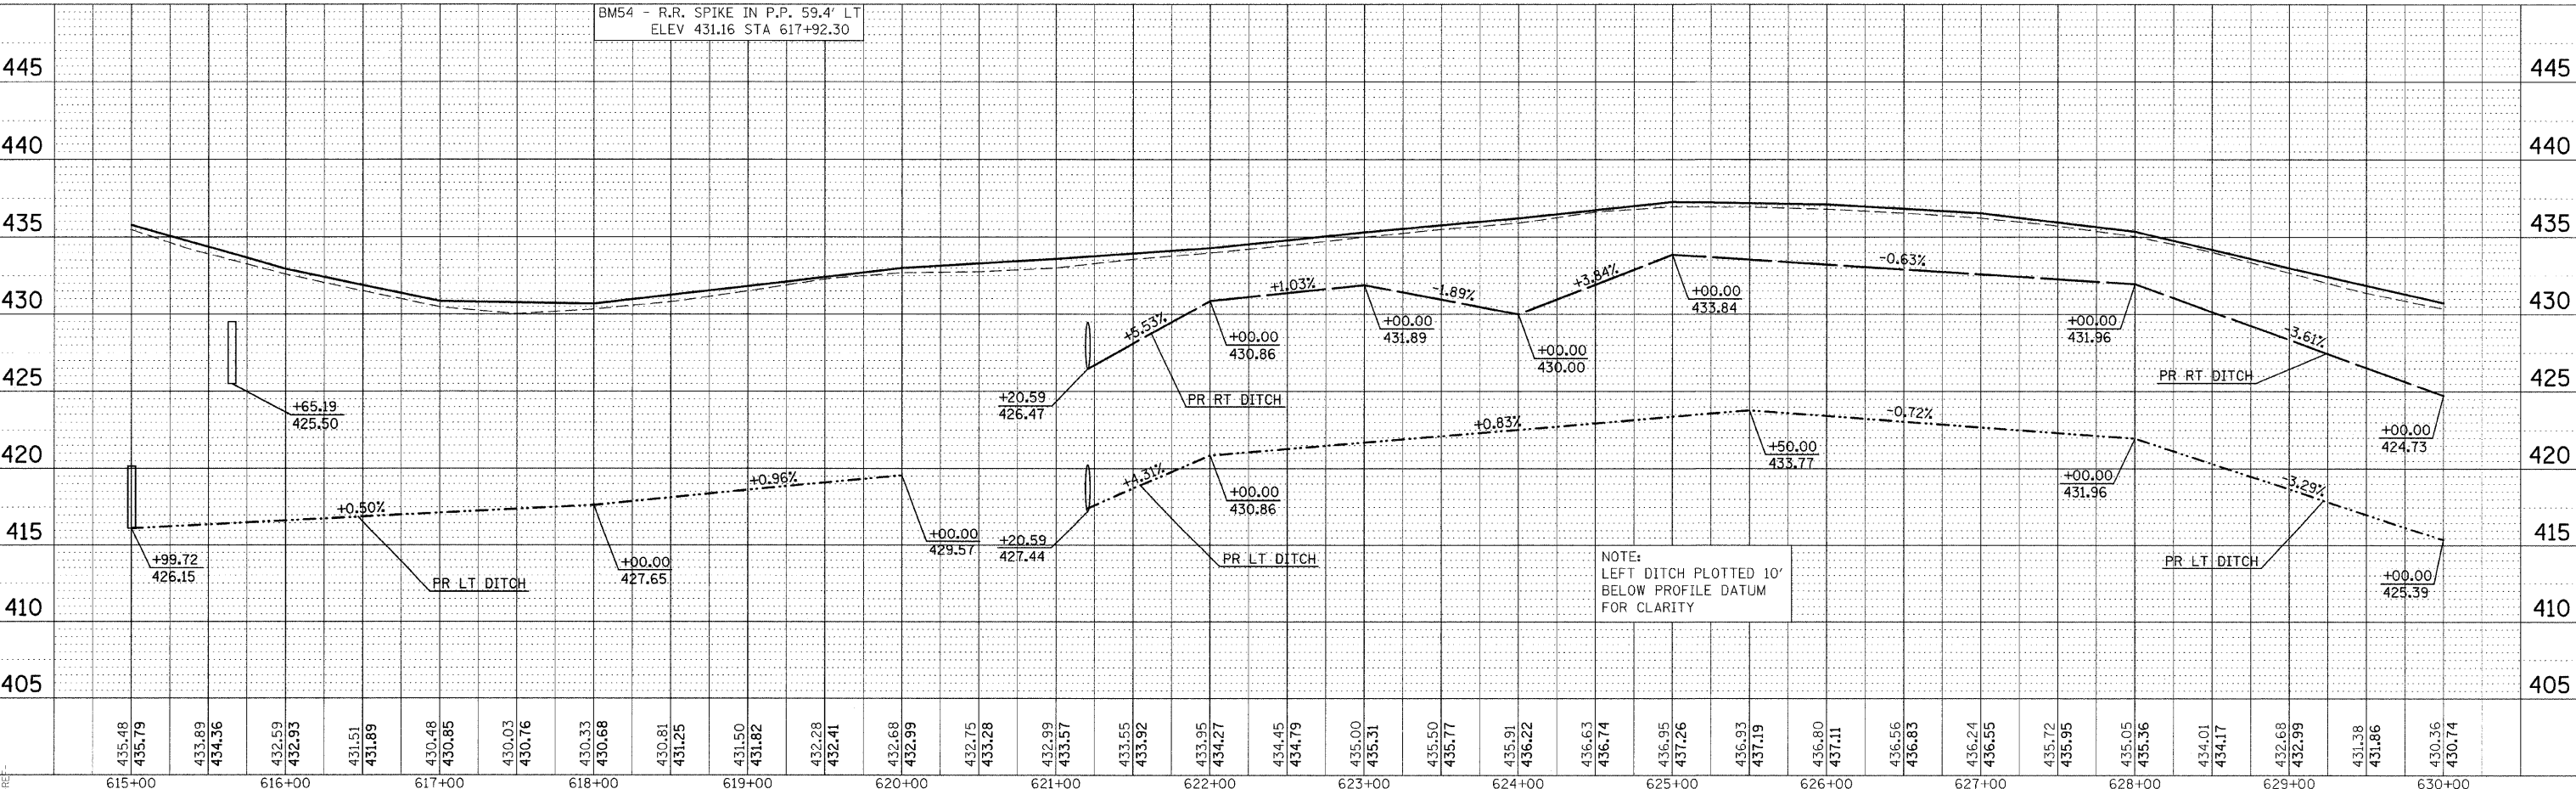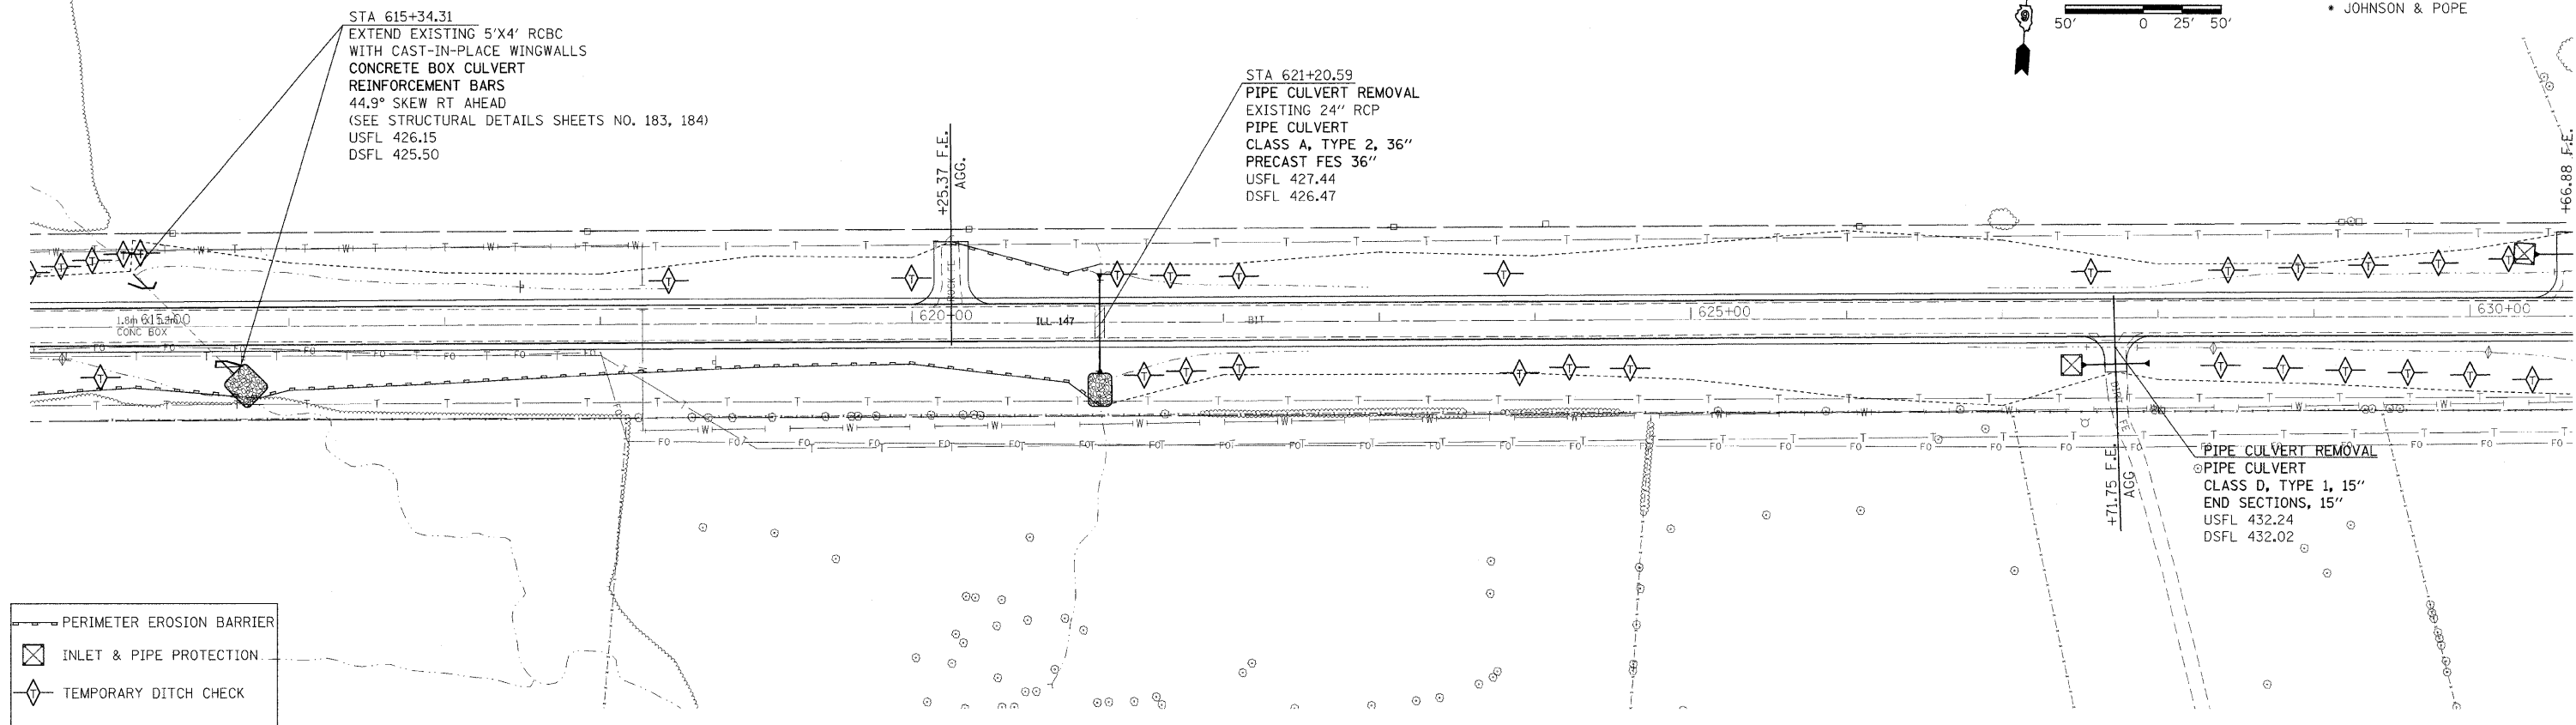

**EROSION CONTROL PLAN SHEET STA 615+00 TO 630+00**